

FOUND CLARK COUNTY BRASS CAP CLZ-2301 PER FILE 1, PAGE 9 OF SURVEYS

6-INCH DIAMETER CONCRETE MONUMENT PER FILE 1, PAGE 9 OF SURVEYS

SURVEYOR'S AFFIDAVIT

STATE OF NEVADA } ss
 COUNTY OF CLARK }

I, BRETT K. JEFFERSON, BEING FIRST DULY SWORN, DEPOSE AND SAY THAT THIS MAP, CONSISTING OF THREE (3) SHEETS, NUMBERED FROM 1 TO 3, INCLUSIVE, HAS BEEN CORRECTLY DRAWN TO THE DESIGNATED SCALE FROM FIELD NOTES OF A SURVEY MADE BY ME, OR UNDER MY SUPERVISION AND DIRECTION, ON THE 23RD DAY OF MAY, 1997, THAT IT TRULY AND CORRECTLY REPRESENTS THE PROPOSED LOCATION AND EXTENT OF THE WORKS USED TO DIVERT WATER FROM THE UNDERGROUND LAS VEGAS ARTISIAN BASIN, IN CLARK COUNTY, NEVADA, BY DAMES & MOORE FOR ENVIRONMENTAL TREATMENT OF GROUND WATER USE PURPOSES. THAT THE PROPOSED POINT OF DIVERSION AND RETURN, THE LOCATION OF THE MONITORING WELLS, THE APPROXIMATE SIZE AND CAPACITY OF THE DIVERTING CHANNEL [OR CONDUIT], AND THE LOCATION AND NAMES OF ALL OTHER WORKS OR STREAMS WHICH ARE CROSSED BY OR CONNECTED WITH SAID WORKS, ARE FULLY AND CORRECTLY DESIGNATED HEREON.



BRETT K. JEFFERSON, P.L.S.
 NEVADA CERTIFICATE No. 8421
 NEVADA STATE WATER RIGHTS SURVEYOR
 CERTIFICATE No. 923


NOTARY'S ACKNOWLEDGMENT

SUBSCRIBED AND SWORN TO BEFORE ME THIS 29th DAY OF MAY, 1997.

Sandra L. Dawson

NOTARY PUBLIC IN AND FOR CLARK COUNTY, NEVADA.

MY COMMISSION EXPIRES November 1, 1997.

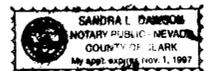

BASIS OF BEARINGS

SOUTH 88°18'26" WEST BEING THE BEARING OF THE NORTH LINE OF THE NORTHWEST QUARTER (NW 1/4) OF SECTION 3, TOWNSHIP 20 SOUTH, RANGE 62 EAST, MOUNT Diablo MERIDIAN, CLARK COUNTY, NEVADA, AS SHOWN ON THAT CERTAIN RECORD OF SURVEY ON FILE IN THE CLARK COUNTY RECORDER'S OFFICE IN FILE 1 OF SURVEYS AT PAGE 9.

LEGEND

- ⊕ FOUND SECTION CORNER AS DESCRIBED
- ◆ QUARTER CORNER AS DESCRIBED
- SECTION LINE
- - - CENTER SECTION LINE
- - - SIXTEENTH SECTION LINE
- POINT OF DIVERSION
- - - PLACE OF USE



PENTACORE
 Surveying, Inc.

6763 West Charleston Boulevard
 Las Vegas, Nevada 89102 (702) 258-4110



MAP TO ACCOMPANY APPLICATION TO APPROPRIATE WATER

FOR ENVIRONMENTAL TREATMENT OF GROUND WATER USE
 BY DAMES & MOORE
 FROM UNDERGROUND LAS VEGAS ARTISIAN BASIN
 IN CLARK COUNTY, NEVADA

SHEET 1 OF 3


STATE ENGINEER'S USE

R. THAYER 6-6-97 THE APPLICANT'S NAME IS
NELLIS AIR FORCE BASE ENVIRONMENTAL MANAGEMENT
 AND NOT DAMES & MOORE. REFER TO BRETT JEFFERSON LETTER DATED JUN 3, 1997.

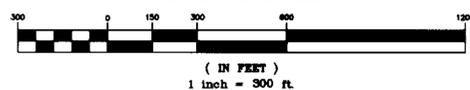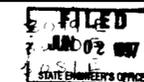

29 MAY 97 (M)
 JOB# 0198.0060



63081 E 63080 E 63079 E

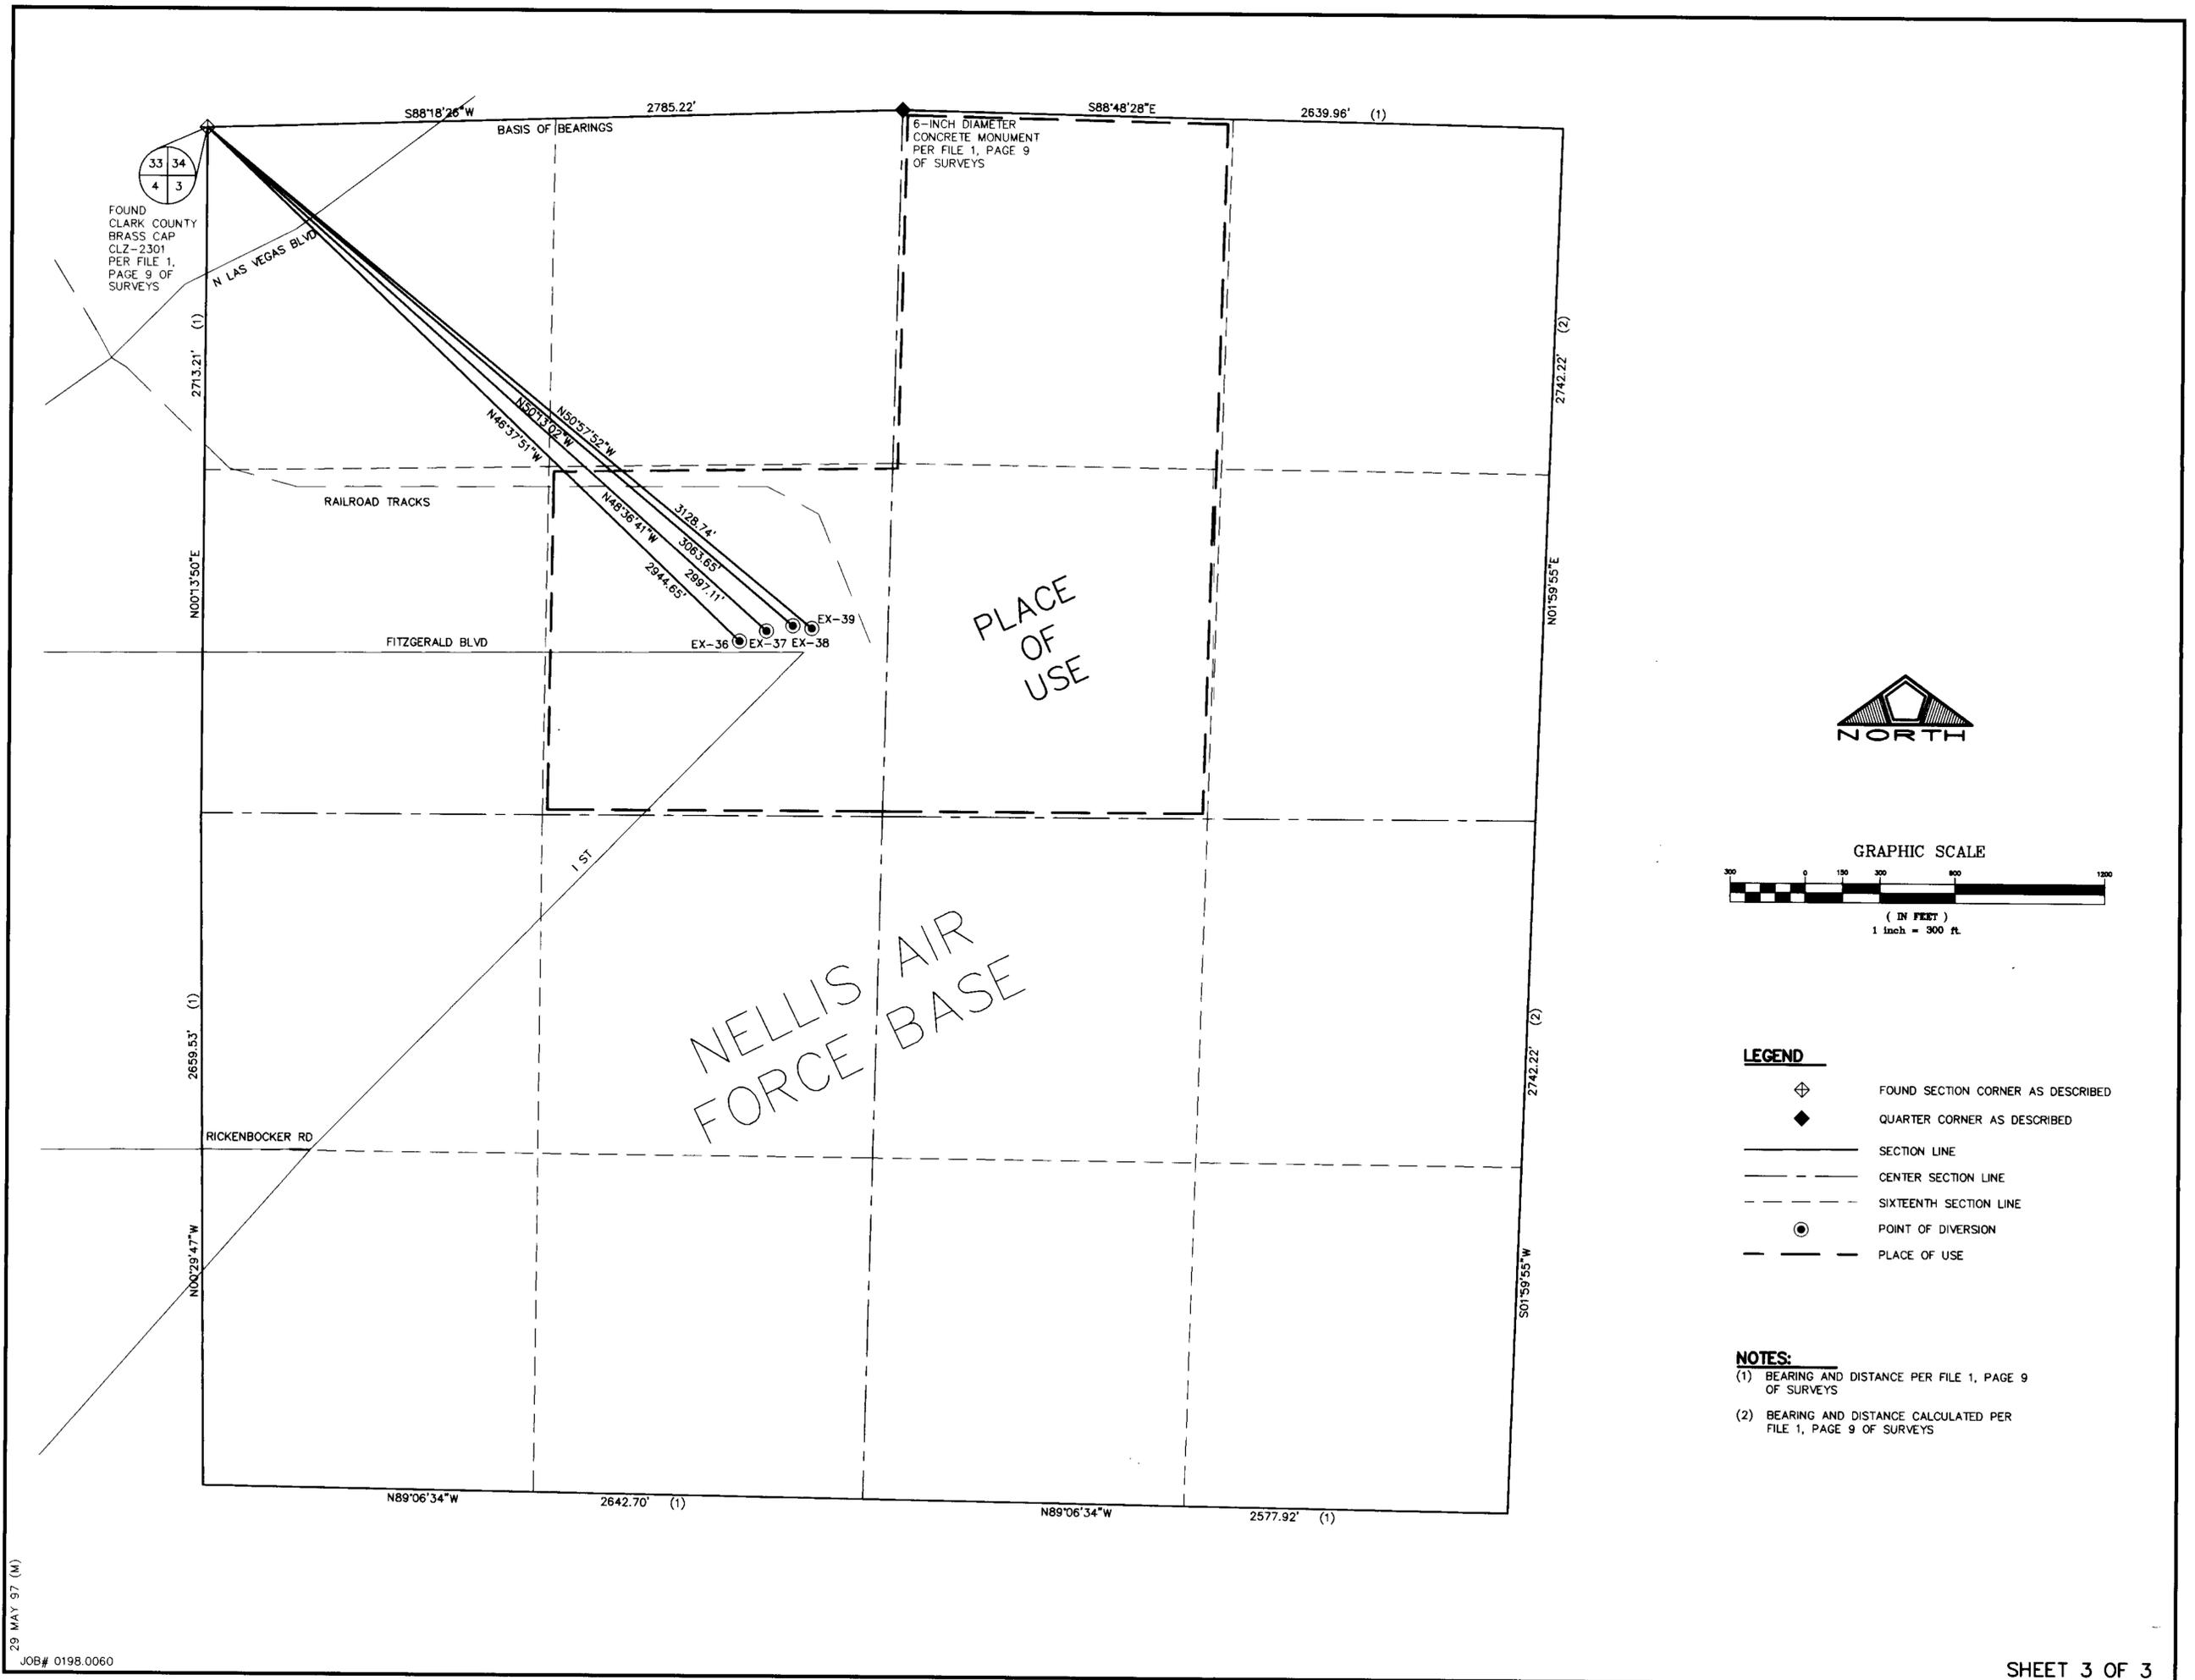

29 MAY 97 (M)
 JOB# 0198.0060



FOUND
CLARK COUNTY
BRASS CAP
CLZ-2301
PER FILE 1,
PAGE 9 OF
SURVEYS

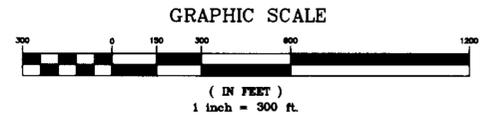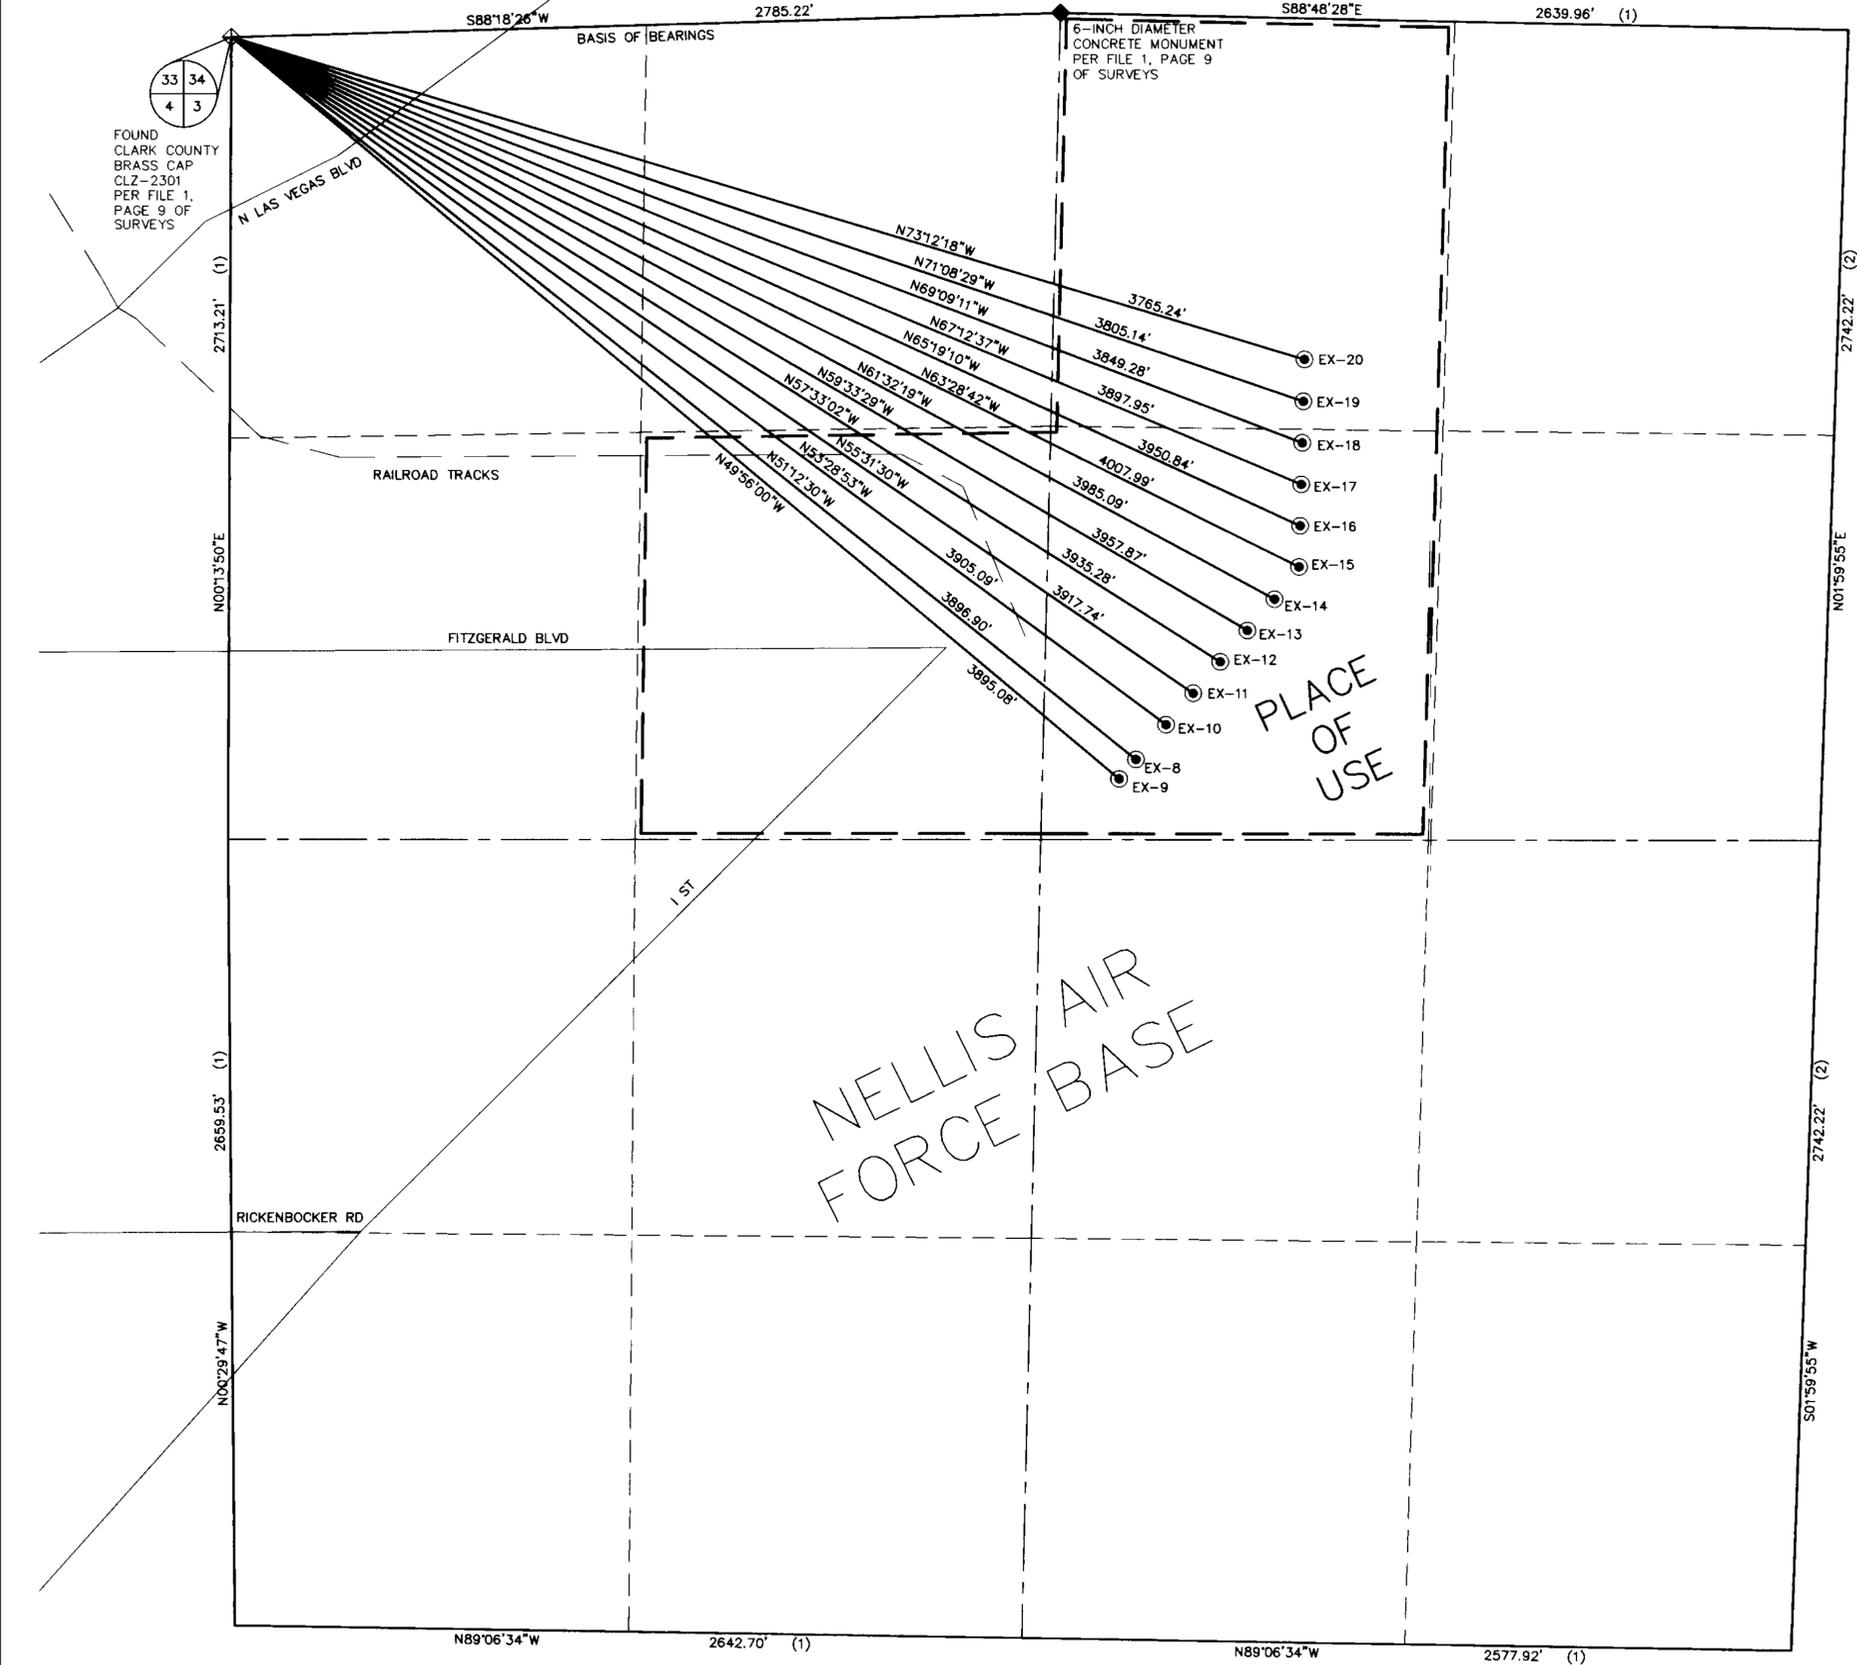

- LEGEND**
- FOUND SECTION CORNER AS DESCRIBED
 - QUARTER CORNER AS DESCRIBED
 - SECTION LINE
 - CENTER SECTION LINE
 - SIXTEENTH SECTION LINE
 - POINT OF DIVERSION
 - PLACE OF USE

- NOTES:**
- (1) BEARING AND DISTANCE PER FILE 1, PAGE 9 OF SURVEYS
 - (2) BEARING AND DISTANCE CALCULATED PER FILE 1, PAGE 9 OF SURVEYS

29 MAY 97 (M)
JOB# 0198.0060