



STATE OF NEVADA)
) ss
 COUNTY OF HUMBOLDT)

I, Bruce L. Rice, being first duly sworn, depose and say that this map, consisting of 1 sheet, numbered 1 of 1, inclusive, has been correctly drawn to the designated scale from field notes of a survey made by me, or under my supervision and direction, on June 23, 1997; that it truly and correctly represents the proposed location and extent of the works used to divert water from an Underground Source, in Lyon County, Nevada, by Snyder Livestock Co. for Quasi-Municipal & Domestic purposes. That the proposed point of diversion, the approximate location and size of the diverting channel or other conduit, the place and manner of use, and the location and names of all other works which are crossed by, or connected with the said works, are fully and correctly designated thereon.




EXP. 12-31-97

Subscribed and sworn to before me
 this 20th day of August, 1997.
Cathy Murray
 Notary Public in and for Humboldt
 County, Nevada.
 My Commission Expires July 1, 2001.

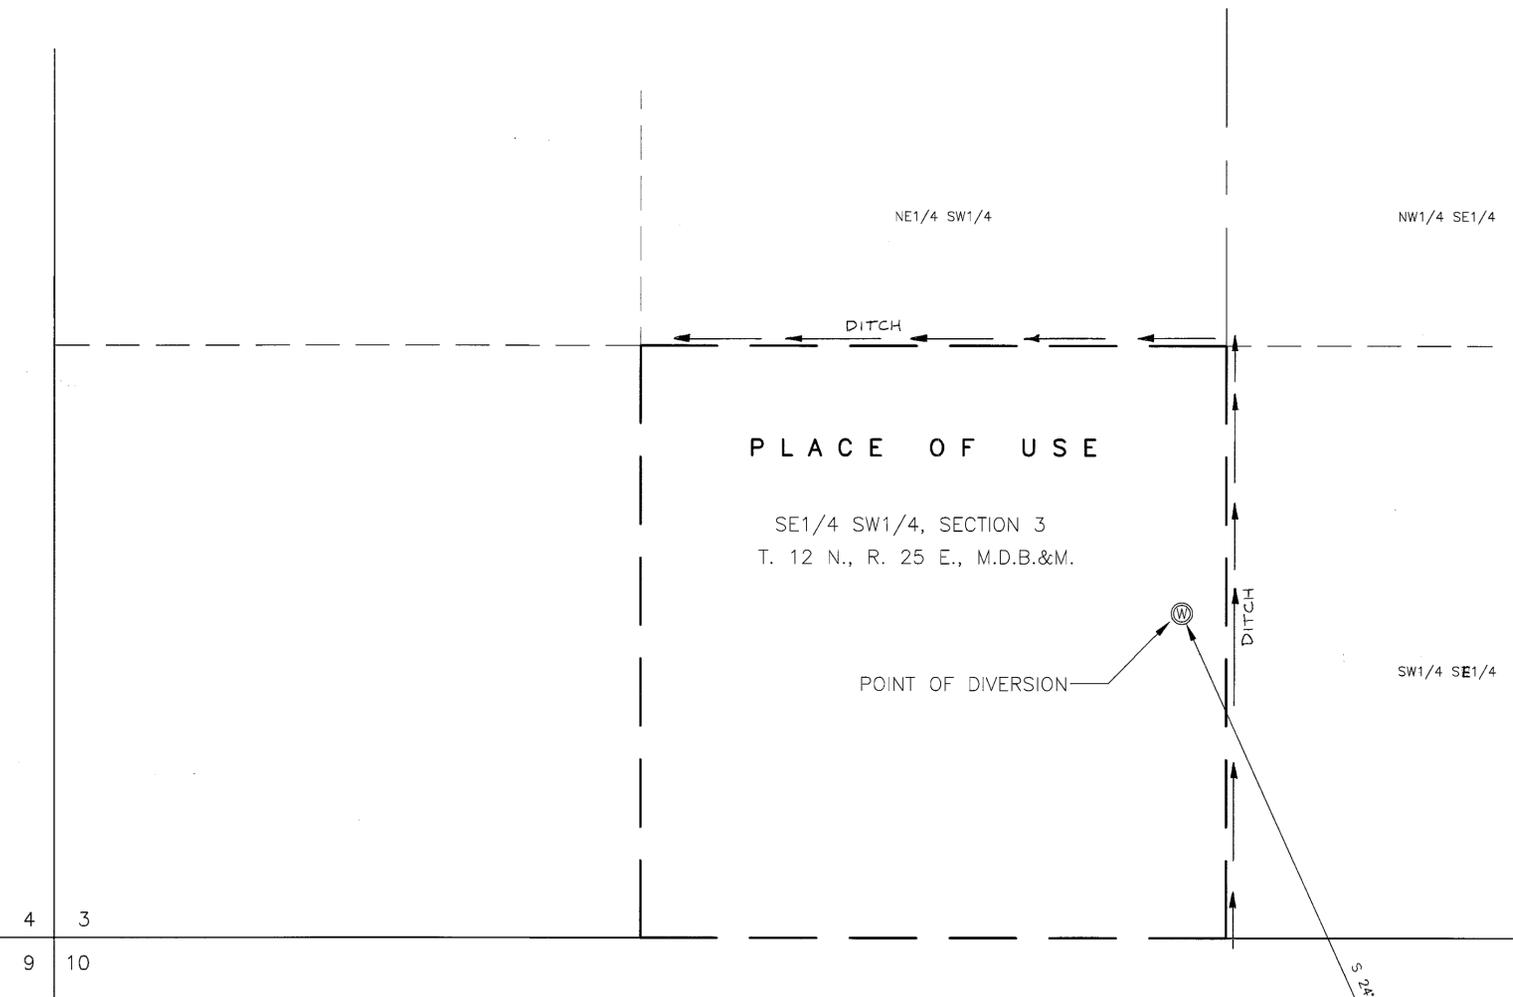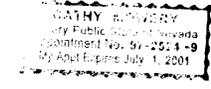

Basis of Bearing - Mag. North
 V = 16° E

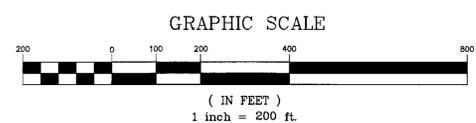

63192 CERTIFICATE NO. 20171 ISSUED 9-19-2016

RICE ENGINEERING, INC.
 CIVIL ENGINEERING AND SURVEYING
 4300 B. WATER CANYON RD., WINNEMUCCA, NV.
 (702) 623-3303

<p>STATE ENGINEER'S USE</p> <p>63192</p> <p>FILED AUG 20 1997 STATE ENGINEER'S OFFICE</p>	<p>MAP TO ACCOMPANY APPLICATION TO APPROPRIATE WATER</p> <p>BY: SNYDER LIVESTOCK CO. FROM: AN UNDERGROUND SOURCE FOR: QUASI-MUNICIPAL & DOMESTIC USE IN: LYON COUNTY, NEVADA</p>
--	---