


SECTION 31 & 32, T. 6 S., R. 61 E., M.D.M., LINCOLN COUNTY, NV

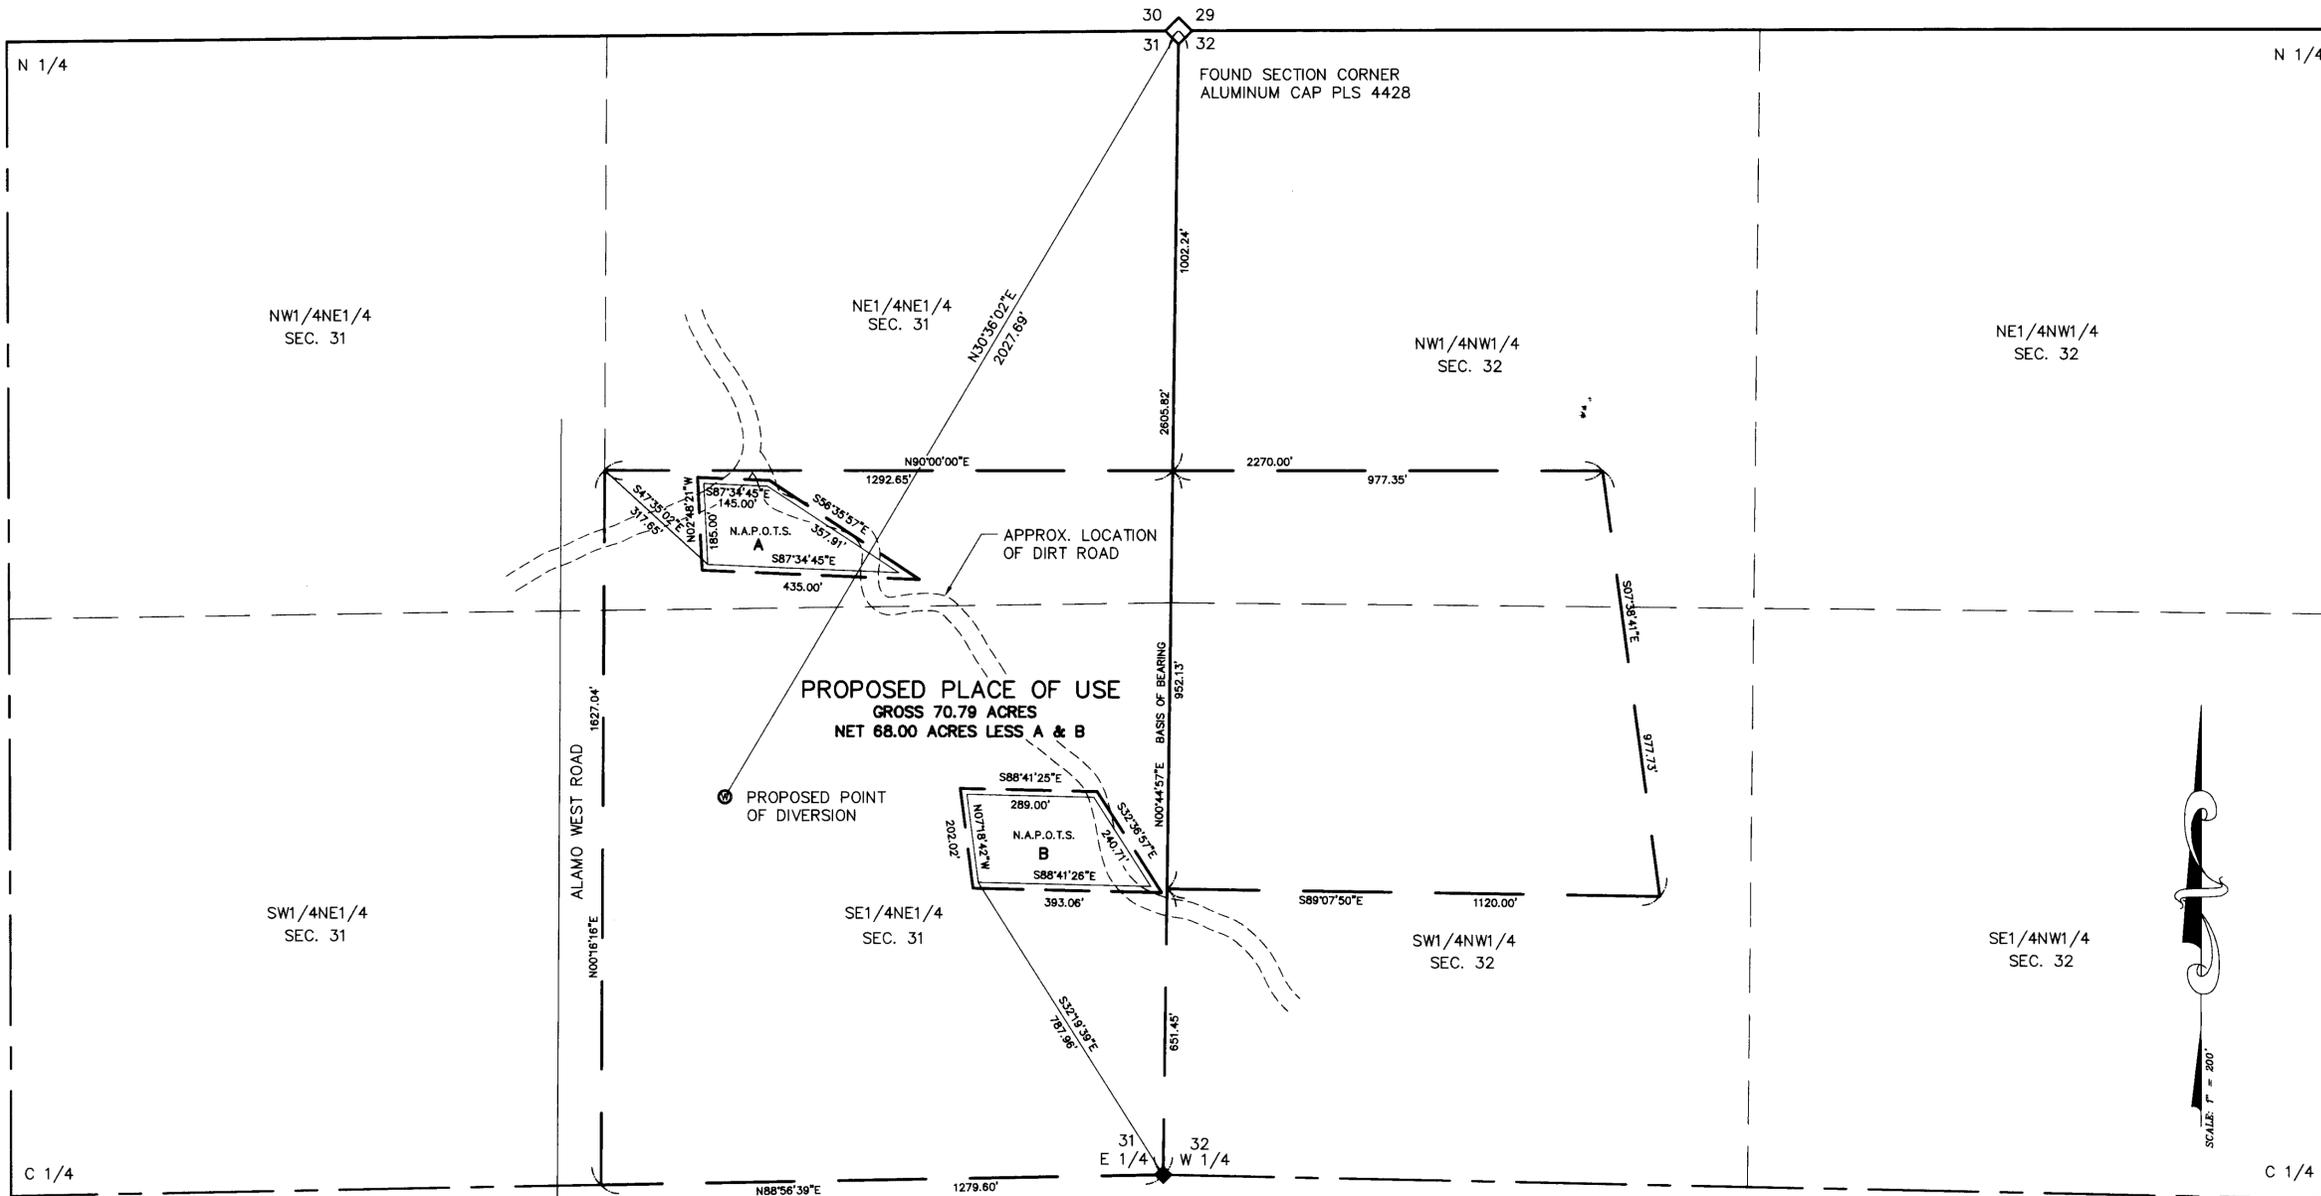


STATEMENT

SUBSCRIBED AND SWORN TO BEFORE ME THIS 1<sup>ST</sup> DAY OF July, 1997.

*Joane G. Graham*  
 NOTARY PUBLIC IN AND FOR CLARK COUNTY, NEVADA

MY COMMISSION EXPIRES 3/23/99

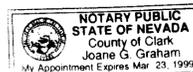

LEGEND

- N.A.P.O.T.S. NOT A PART OF THIS SURVEY
- ◊ FOUND SECTION CORNER
- ◆ FOUND 1/4 CORNER

BASIS OF BEARINGS

THE BASIS OF BEARINGS IS THE EAST LINE OF THE NORTHEAST QUARTER OF SECTION 31, TOWNSHIP 6 SOUTH, RANGE 61 EAST, M.D.M., LINCOLN COUNTY, NEVADA, WHICH BEARS S 00°44'57" W AS PER P.M. BOOK B, PAGE 19.

SURVEYOR'S CERTIFICATE


I, ROBERT M. CRAIG, BEING FIRST DULY SWORN, DEPOSE AND SAY THAT THIS MAP, CONSISTING OF 1 SHEET, NUMBERED FROM 1 TO 1, INCLUSIVE HAS BEEN CORRECTLY DRAWN TO THE DESIGNATED SCALE FROM FIELD NOTES OF A SURVEY MADE BY ME, OR UNDER MY SUPERVISION AND DIRECTION, BETWEEN THE 20TH AND THE 23RD OF JUNE, 1997, THAT IT TRULY AND CORRECTLY REPRESENTS THE PROPOSED LOCATION AND EXTENT OF THE WORKS USED TO DIVERT WATER FROM AN UNDERGROUND WELL IN CLARK COUNTY, NEVADA, BY GIVERS GAIN L.L.C. FOR DOMESTIC PURPOSES. THAT THE PROPOSED POINT OF DIVERSION, THE APPROXIMATE LOCATION AND SIZE OF THE DIVERTING CHANNEL OR OTHER CONDUIT, THE PLACE AND MANNER OF USE, AND THE LOCATION AND NAMES OF ALL OTHER WORKS OR STREAMS WHICH ARE CROSSED BY, OR CONNECTED WITH THE SAID WORKS, ARE FULLY AND CORRECTLY DESIGNATED THEREON.

*Robert M. Craig*  
 ROBERT M. CRAIG, P.L.S.  
 STATE WATER RIGHT SURVEYOR NO.883


*Robert M. Craig*  
 7-1-97



**PENTACORE**  
 CIVIL ENGINEERING · LAND SURVEYING · PLANNING  
 CONSTRUCTION MANAGEMENT · ADA CONSULTING  
 114 NORTH SANDHILL RD., SUITE 407  
 MESQUITE, NEVADA 89024 (702) 346-2930

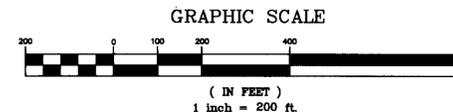

63238 CERTIFICATE NO. 16897 ISSUED 10/30/07

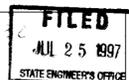

STATE ENGINEER'S USE  
 JS 7-29-97 USE IS "COMMERCIAL" BY LETTER DATED 7-25-97  
 SURVEYOR'S CERTIFICATE SHOULD READ "WELL IN LINCOLN COUNTY FOR COMMERCIAL PURPOSES !!"

MAP TO ACCOMPANY APPLICATION TO APPROPRIATE WATER

FOR: DOMESTIC USE  
 BY: GIVERS GAIN L.L.C.  
 FROM: UNDERGROUND WELL  
 IN: LINCOLN COUNTY, NEVADA

26-JUNE-97

JOB# 0045.0489

70482 64824 T 63238