

21 22
28 27

22 23
27 26


NW1/4

NE1/4

SE1/4

STATE OF NEVADA }
COUNTY OF CARSON } S.S.

I, DAVID D. WINCHELL, BEING FIRST DULY SWORN, DEPOSE AND SAY THAT SITE INSPECTIONS HAVE BEEN MADE BY ME, OR UNDER MY SUPERVISION AND DIRECTION, BETWEEN THE 27th OF JUNE, 1997 AND THE 2nd OF JULY, 1997. THAT THE LOCATION OF EACH REFERENCE MONUMENT HAS BEEN VERIFIED BY SITE INSPECTION; THAT THE POINT OF DIVERSION AND PLACE OF USE SITES HAVE BEEN INSPECTED; THAT THIS MAP CONSISTING OF 1 SHEET HAS BEEN CORRECTLY DRAWN TO THE DESIGNATED SCALE FROM SURVEYING CALCULATION NOTES PREPARED BY ME, OR UNDER MY SUPERVISION AND DIRECTION, RELYING UPON ANALYSIS OF RECORDED SURVEY MAPS AND OTHER RECORDED SURVEYING DOCUMENTS IN THE OFFICE OF THE LYON COUNTY RECORDER & STATE ENGINEER; THAT THIS MAP TRULY AND CORRECTLY REPRESENTS THE PROPOSED LOCATION AND EXTENT OF THE WORKS USED TO DIVERT WATER FROM AN UNDERGROUND SOURCE, IN LYON COUNTY, NEVADA, BY LYON COUNTY SCHOOL DISTRICT FOR QUASI-MUNICIPAL & DOMESTIC PURPOSES. THAT THE PROPOSED POINT OF DIVERSION, THE APPROXIMATE LOCATION AND SIZE OF THE DIVERTING CHANNEL OR OTHER CONDUIT, THE PLACE AND MANNER OF USE, AND THE LOCATION AND NAMES OF ALL OTHER WORKS OR STREAMS WHICH ARE CROSSED BY, OR CONNECTED WITH THE SAID WORKS, ARE FULLY AND CORRECTLY DESIGNATED THEREON.

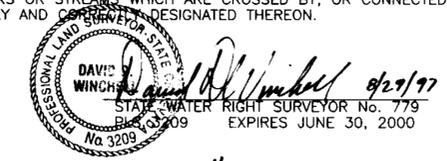

SUBSCRIBED AND SWORN TO BEFORE ME ON THIS 29th DAY OF August, 1997.




NOTARY PUBLIC IN AND FOR LYON COUNTY, NEVADA.
MY COMMISSION EXPIRES 9/10/2000

REFERENCE DOCUMENTS

1. MAP FILED UNDER 39594 IN THE OFFICE OF THE STATE ENGINEER.
2. LYON COUNTY ASSESSOR PARCEL MAP BOOK 18, PAGE 35.
3. RAMSEY SUBDIVISION MAP, DOCUMENT No. 66295 DATED OCTOBER 5, 1954.

BASIS OF BEARING:

THE SOUTH LINE OF THE SW. 1/4 SECTION 27, T. 18 N., R. 24 E., M.D.B.&M. PER RAMSEY SUBDIVISION MAP DOCUMENT No. 66295 DATED OCTOBER 5, 1954 ON FILE WITH THE LYON COUNTY RECORDERS OFFICE.

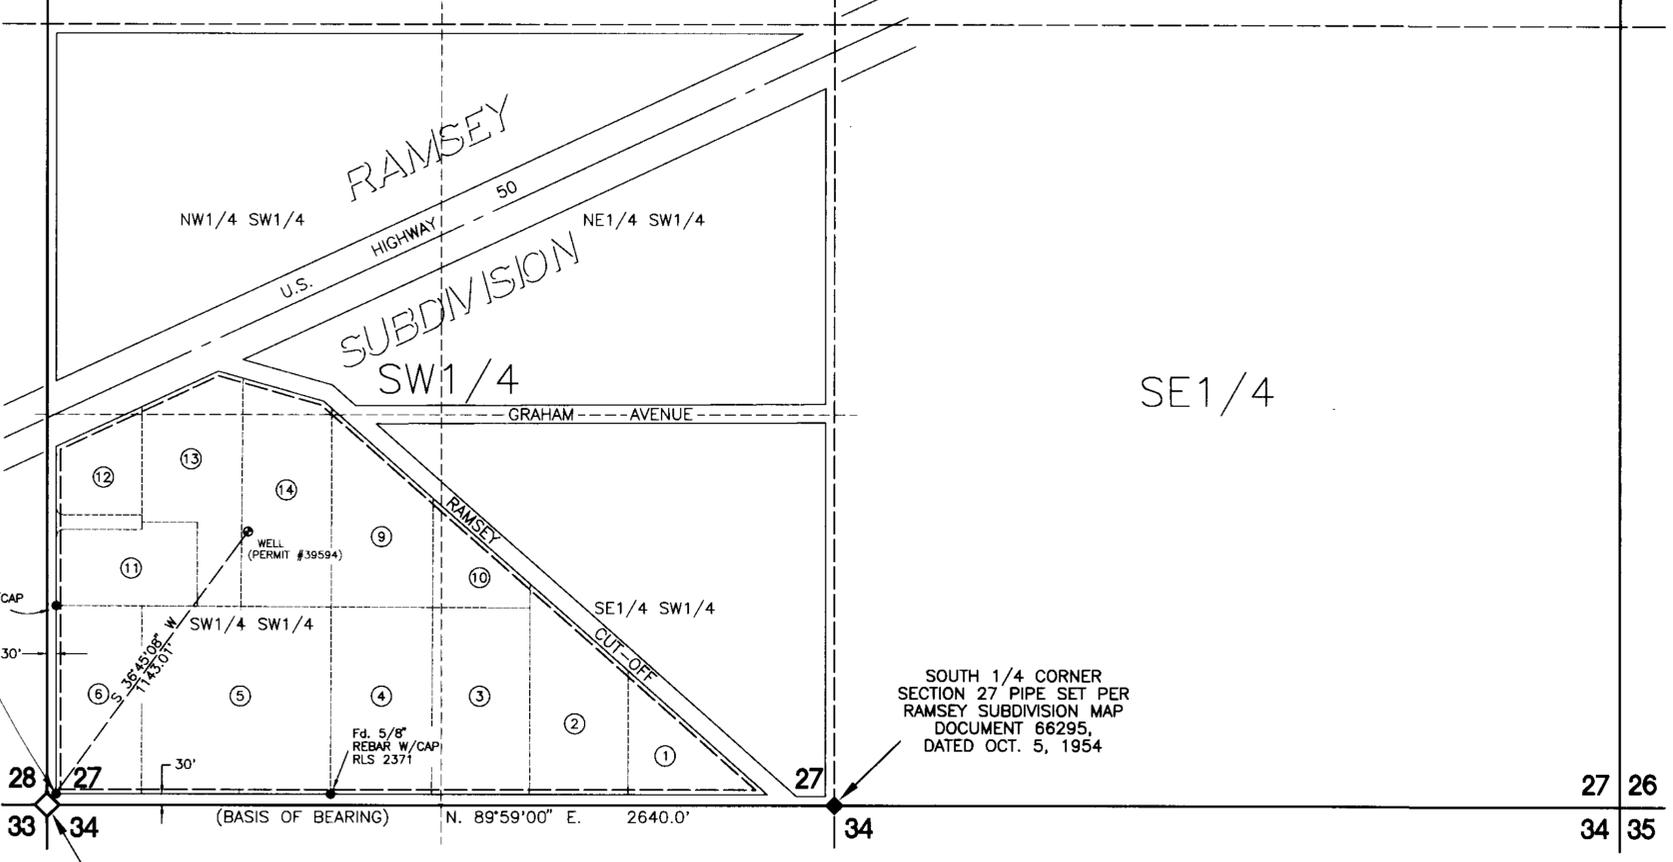

LEGEND

- - - - - PROPOSED PLACE OF USE
- ◇ SECTION CORNER
- ◆ 1/4 SECTION CORNER
- ⊙ EXISTING POINT OF DIVERSION



PIPE SW CORNER SECTION 27 PER MAP IN SUPPORT OF APPLICATION 39594.

NOTE: THE SW. CORNER AND THE S. 1/4 CORNER MONUMENTS OF SECTION 27 LIE ALONG THE CENTER LINE OF SPRUCE AVENUE AND HAVE BEEN PAVED OR GRADED OVER.

T. 18 N., R. 24 E., M.D.B.&M.
SECTION 27

STATE ENGINEER'S USE

63258



MAP

TO ACCOMPANY APPLICATION TO APPROPRIATE WATER

FOR: QUASI-MUNICIPAL & DOMESTIC USE
BY: LYON COUNTY SCHOOL DISTRICT
FROM: UNDERGROUND SOURCE
IN LYON COUNTY, NEVADA



66173 63258