

STATE OF NEVADA }
 COUNTY OF WASHOE } SS

I THOMAS A. FOOTE, BEING FIRST DULY SWORN, DEPOSE AND SAY THAT THIS MAP, CONSISTING OF ONE SHEET, HAS BEEN CORRECTLY DRAWN TO THE DESIGNATED SCALE FROM FIELD NOTES OF A SURVEY MADE UNDER MY SUPERVISION AND DIRECTION ON APRIL 24TH 1997 THAT IT TRULY AND CORRECTLY REPRESENTS THE PROPOSED LOCATION AND EXTENT OF THE WORKS TO BE USED TO DIVERT WATER FROM AN UNDERGROUND SOURCE IN CHURCHILL COUNTY BY OXBOW GEOTHERMAL CORPORATION FOR INDUSTRIAL PURPOSES (GEOTHERMAL POWER), THAT THE EXISTING AND PROPOSED POINTS OF DIVERSION, THE EXISTING AND PROPOSED PLACES OF USE AND THE LOCATION AND NAMES OF ALL WORKS WHICH WILL CROSS OR CONNECT WITH THE PROPOSED WORKS, AND THE BOUNDARY OF ALL LANDS, SHOWING BY 40 ACRE SUBDIVISIONS THE AREAS PROPOSED FOR INDUSTRIAL USES ARE SHOWN HEREON.



594
 STATE WATER RIGHT SURVEYOR

SUBSCRIBED AND SWORN TO BEFORE ME THIS 7TH DAY OF MAY, 1997, NOTARY PUBLIC IN AND FOR WASHOE COUNTY, NEVADA.
Patricia K. Hamilton
 NOTARY PUBLIC





LEGEND

- ◊ FOUND SECTION CORNER - BLM BRASS CAP
- ◊ FOUND 1/4 CORNER - BLM BRASS CAP
- DRILLING PONDS
- STEAM PIPELINE


BASIS OF BEARINGS

NORTH LINE NW 1/4 SECTION 4, T. 24N., R. 37E. M.D.M. SHOWN ON DEPENDENT RESURVEY PLAT APPROVED BY BLM ON SEPTEMBER 14, 1983 - N89°56'00"E

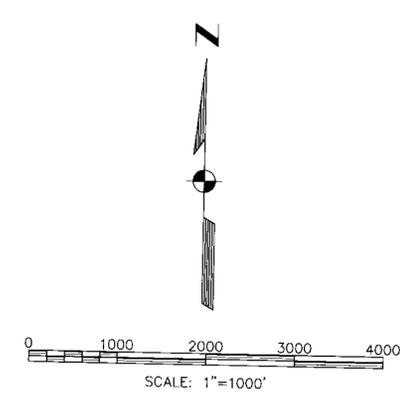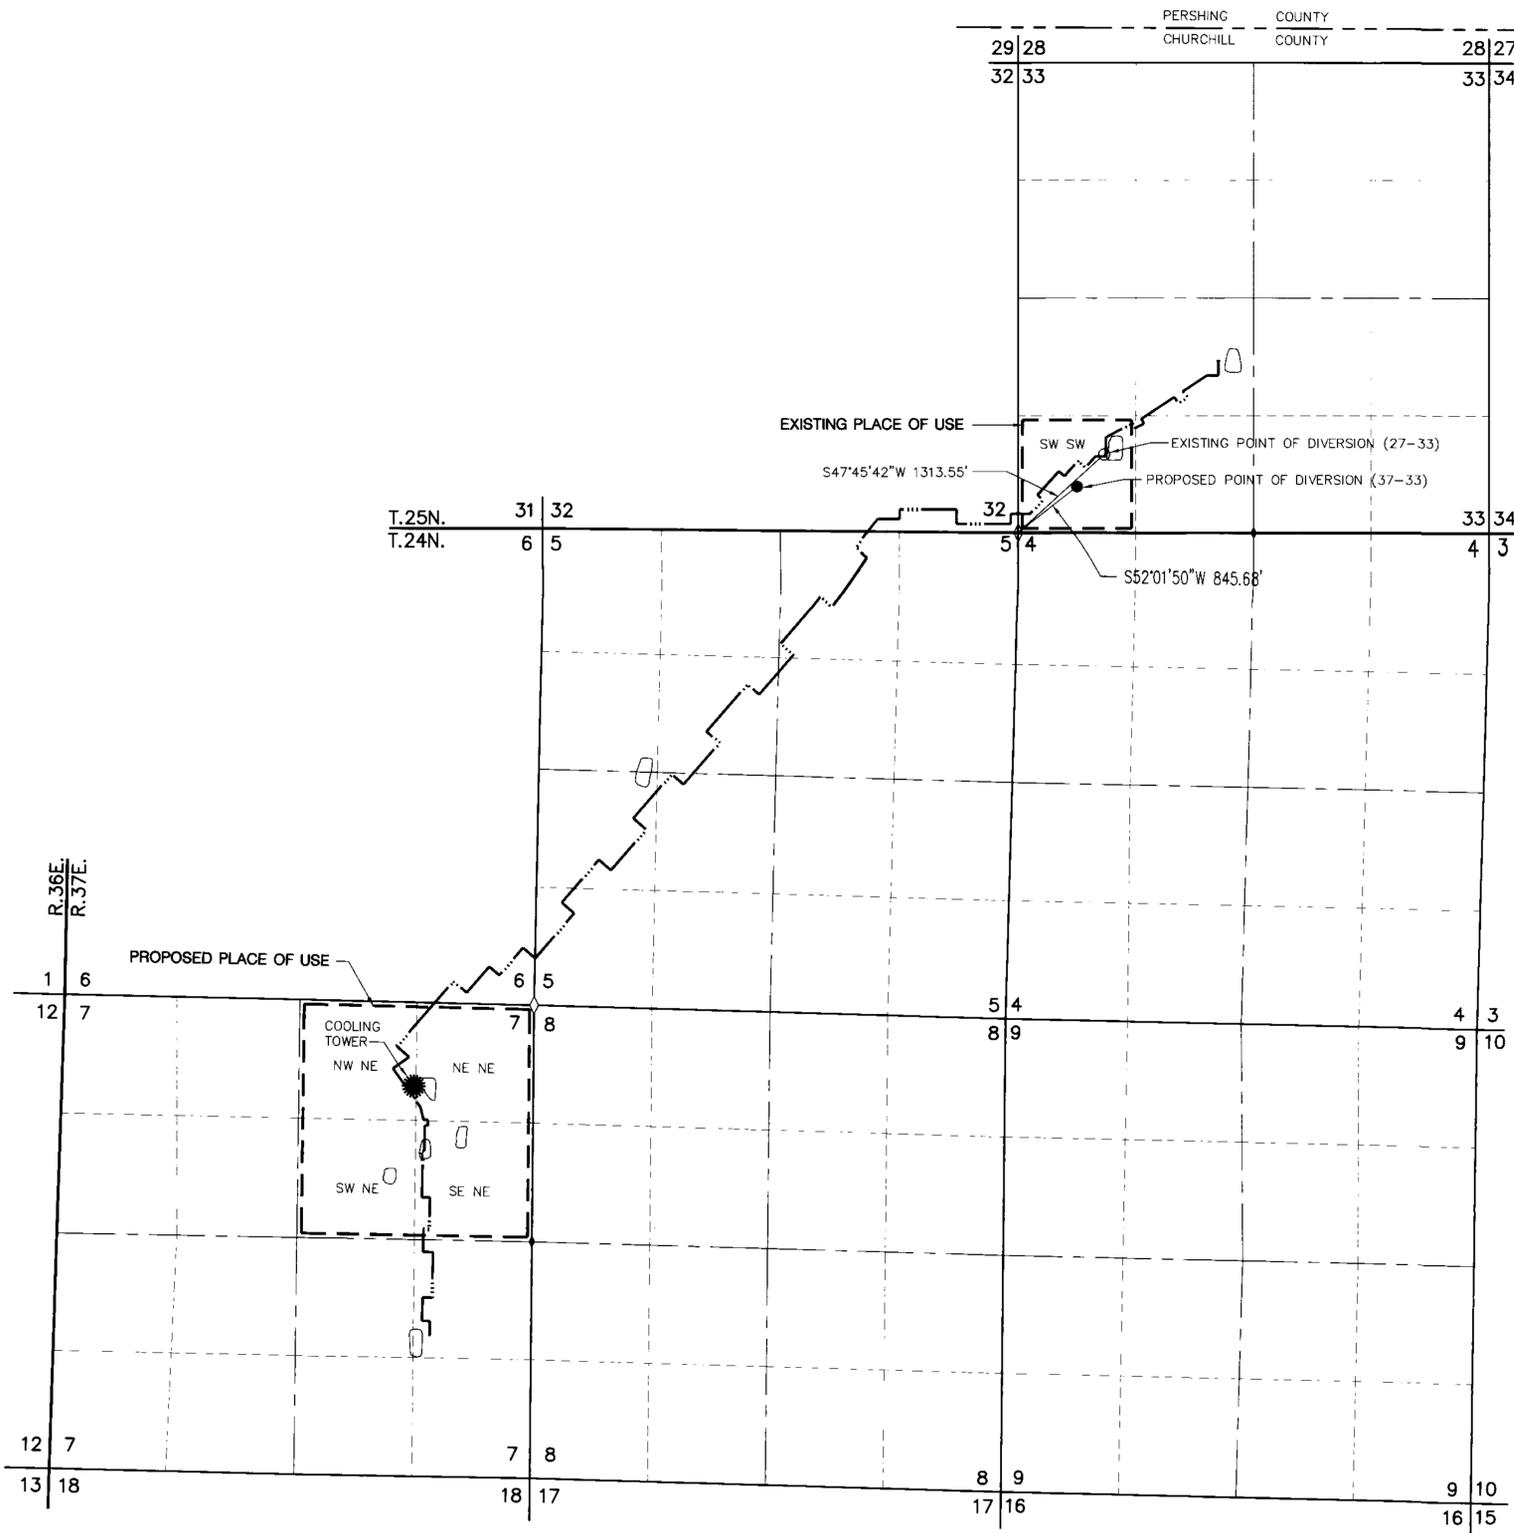

63284 CERTIFICATE No. 15511 ISSUED 08-09-00

STATE ENGINEER'S USE

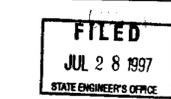

DATE: May 1997 - Kennedy/Jenks Consultants
 DRAWN BY: R.T.G. 5190 Neil Road Suite 300
 CHECKED BY: J.A.E. (702) #27-7900 Reno, Nevada 89502
 JOB NO.: 9E7013.01
 DWS. NO.: 97017
 SHEET: 1 OF 1

MAP TO ACCOMPANY APPLICATION TO CHANGE THE POINT OF DIVERSION AND PLACE OF USE OF PERMIT NO. 49572 FOR INDUSTRIAL PURPOSES (GEOTHERMAL POWER) BY OXBOW GEOTHERMAL CORPORATION FROM AN UNDERGROUND SOURCE IN CHURCHILL COUNTY, NEVADA