



SE 1/4 Of Section 8,  
T.35N.,R.37E., M.D.B. & M.

T.35N.,R.37E.  
M.D.B. & M.

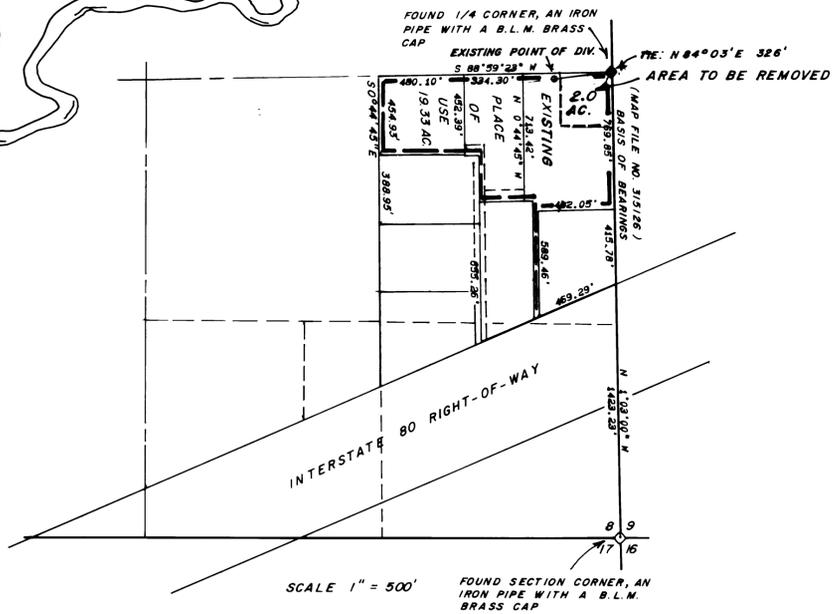

W 1/2 Of Section 17, T.36N., R.38E., M.D.B. & M.

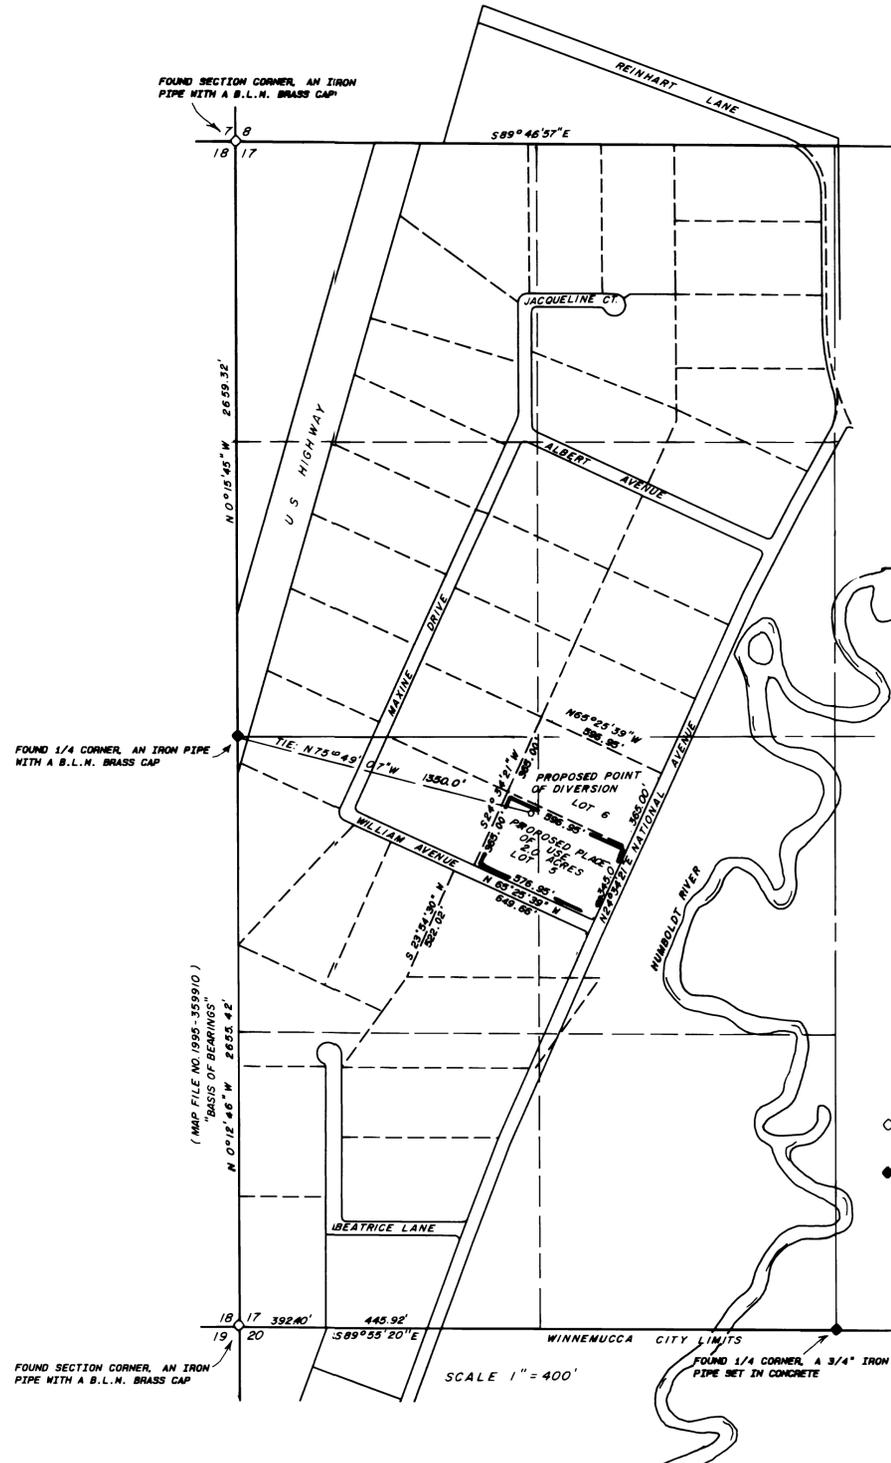

STATE OF NEVADA  
COUNTY OF HUMBOLDT

I, JOHN H. MILTON III, being first duly sworn, depose and say that this map, consisting of one sheet, numbered from 1 to 1, inclusive, has been correctly drawn to the designated scale from field notes of a survey made by me, or under my supervision and direction, between the 13th day of February, and the 14th day of February, 1997; that it truly and correctly represents the proposed location and extent of the works used to divert water from underground in Humboldt County, Nevada by THOMAS BRISSENDEN and MARLENE BRISSENDEN, for irrigation purposes, under Proof Number 02868. That the proposed point of diversion, the approximate location and size of the diverting channel or other conduit, all reservoirs or basins, the location and names of all other works which will cross or connect with the proposed works, and the boundary of lands, showing by 40-acre subdivisions the areas proposed to be served, are fully and correctly designated thereon.

State Notary Public License No. 573  
4-1-97

Subscribed and sworn to before me this 1st day of April 1997.

Doris A. Twichell  
DORIS A. TWICHELL  
NOTARY PUBLIC  
HUMBOLDT COUNTY, NEVADA  
My Appointment Expires  
MAY 1997

NOTES:

- Indicates a found section corner, an iron pipe with a B.L.M. brass cap, unless otherwise noted.
- Indicates a found 1/4 corner, an iron pipe with a B.L.M. brass cap, unless otherwise noted.

Basis of Bearings was taken from Parcel Map Document Number 1995-359910 prepared for Beatrice Jones and Company et al, which was recorded on November 15th, 1995 in the Office of the Humboldt County Recorder.



STATE ENGINEER'S USE

63303  
FILED  
SEP 30 1997  
STATE ENGINEER'S OFFICE

MAP TO ACCOMPANY APPLICATION TO  
CHANGE THE POINT OF DIVERSION &  
A PORTION OF THE PLACE OF USE  
UNDER PROOF NUMBER 02868  
BY THOMAS & MARLENE BRISSENDEN  
FROM UNDERGROUND  
FOR IRRIGATION USE  
IN HUMBOLDT COUNTY, NEVADA

REVISED SEPTEMBER 26, 1997  
Desert Mountain Surveying  
Land and Water Right Surveyors  
146 West Second Street  
WINNEMUCCA, NEVADA 89445 (702) 623-4414

63303