

STATE OF NEVADA
 COUNTY OF WASHOE SS.

I, PAUL C. ORPHAN, BEING FIRST DULY SWORN, DEPOSE AND SAY THAT THIS MAP, CONSISTING OF ONE (1) SHEET/S HAS BEEN CORRECTLY DRAWN TO THE DESIGNATED SCALE FROM RECORDS FILED IN THE OFFICE OF THE STATE ENGINEER AND FROM RECORDS OF WASHOE COUNTY ASSESSORS OFFICE, THAT IT TRULY AND CORRECTLY REPRESENTS THE PROPOSED PLACE OF USE BY 40 ACRE SUBDIVISION.




PAUL C. ORPHAN
 STATE WATER RIGHT SURVEYOR
 NO. 990


SUBSCRIBED AND SWORN TO BEFORE ME
 THIS 7th DAY OF August, 1997
 NOTARY PUBLIC IN AND FOR WASHOE
 COUNTY, NEVADA



Nancy L. Boardman

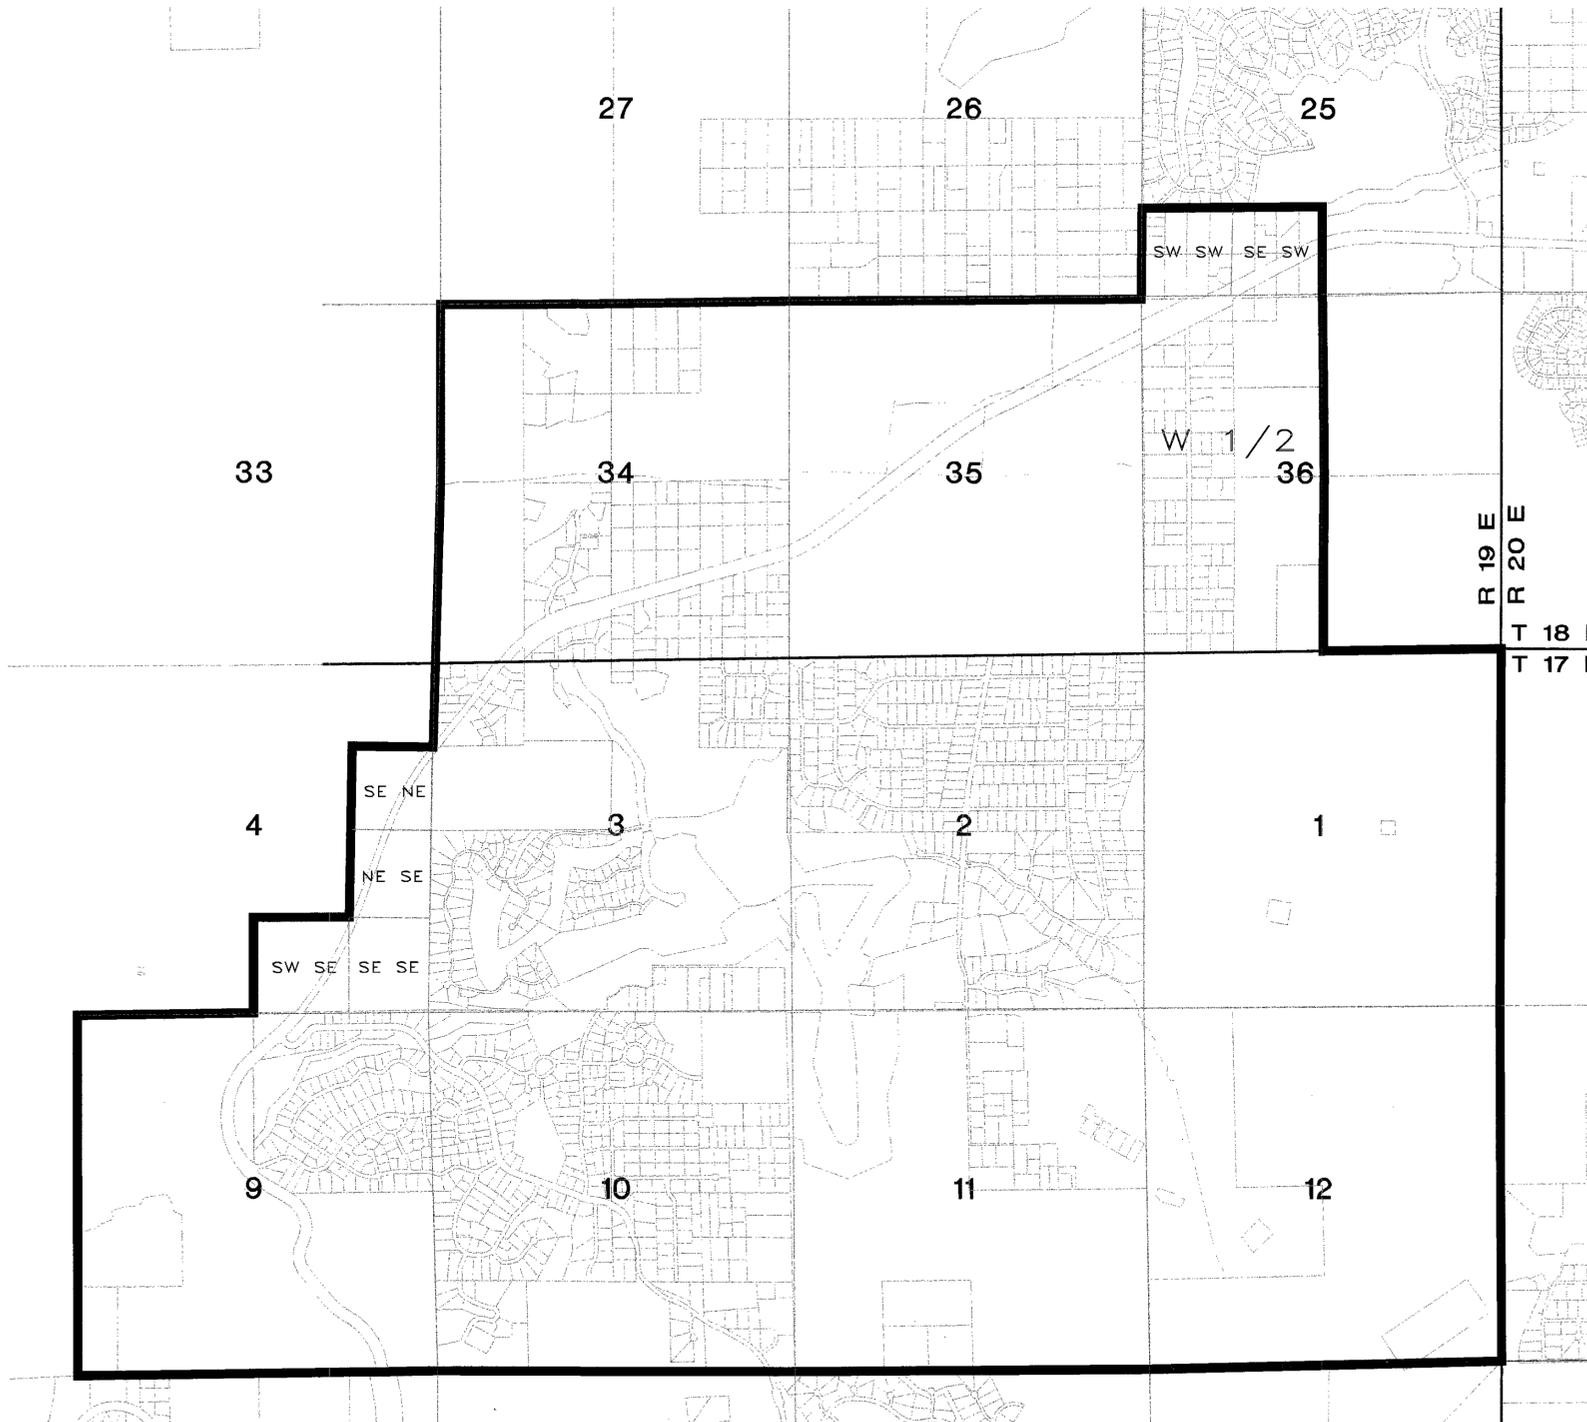

PROPOSED PLACE OF USE

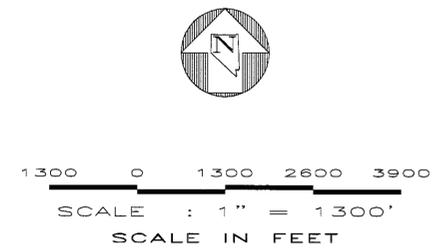

63328 CERTIFICATE NO. 18736 ISSUED 5-23-12

<p>STATE ENGINEER'S USE</p> <p><i>K.B. 8/23/17: App #63328 changes permit #42645</i></p> <p>63328 63329</p> <p>FILED AUG 15 1997 STATE ENGINEER'S OFFICE</p>	<p>MAP</p> <p>TO ACCOMPANY APPLICATION TO CHANGE THE POINT OF DIVERSION, PLACE AND MANNER OF USE OF WATER HERETOFORE APPROPRIATED UNDER PERMIT 41571, FOR MUNICIPAL PURPOSES FROM AN UNDERGROUND SOURCE BY WASHOE COUNTY.</p> <p>WASHOE COUNTY NEVADA</p>
--	--