

SE1/4 of Sec. 22, & the NE1/4 of Sec. 27,
T. 6 N., R. 66 E., M.D.M.

SURVEYOR'S AFFIDAVIT

STATE OF NEVADA }
LINCOLN COUNTY } SS

I, Frank C. Hulse, being first duly sworn, depose and say that this map, consisting of 1 sheet, numbered from 1 to 1, inclusive, has been correctly drawn to the designated scale from field notes of a survey made by me, or under my supervision and direction, between the 15th of September, 1996, and the 25th November, 1996; that it truly and correctly represents the proposed location and extent of the works used to divert water from an underground well, in Lincoln County, Nevada, by Robert Jay Holt, for irrigation & domestic purposes. That all other works or streams which are crossed by or connected with said works, and the boundary, area and kind of culture of lands irrigated, are correctly shown and designated hereon.

Frank C. Hulse
Frank C. Hulse
State Water Right Surveyor No. 722
Professional Land Surveyor
Nevada Certificate No. 6498



Subscribed and sworn to before me this 13 day of August, 1997.

Allyson Hammond
Notary Public in and for Lincoln County, Nevada.

My Commission Expires ~~Dec~~ _____, 1999.



BASIS OF BEARING

The Basis of Bearing was established by a Static Survey performed by G.P.S., using a known U.S.G.S. Lat./Long., NAD83, Nevada East Zone Coordinate, on Sec. Cor. 34 & 35, T. 5 N., R. 66 E., M.D.M., and established a local control station on a U.S.G.S. B.C., Sec. Cor. 4,5,8 & 9, T. 5 N., R. 66 E., M.D.M., as shown on Map to Accompany Proof of Beneficial Use Under Permit No.'s 59108/59109/60014.

REFERENCE MAP


1. 1957 G.L.O. Survey of T. 5 N., R. 66 E., M.D.M..

LEGEND


- ◆ Found G.L.O. Brass Cap - Sec. Cor. - Unless Otherwise Noted.
- ◆ Found G.L.O. Brass Cap - 1/4 Sec. Cor. - Unless Otherwise Noted.
- ▭ Boundary of Acreage to be Transferred.

NOTE

The type of culture is Alfalfa.

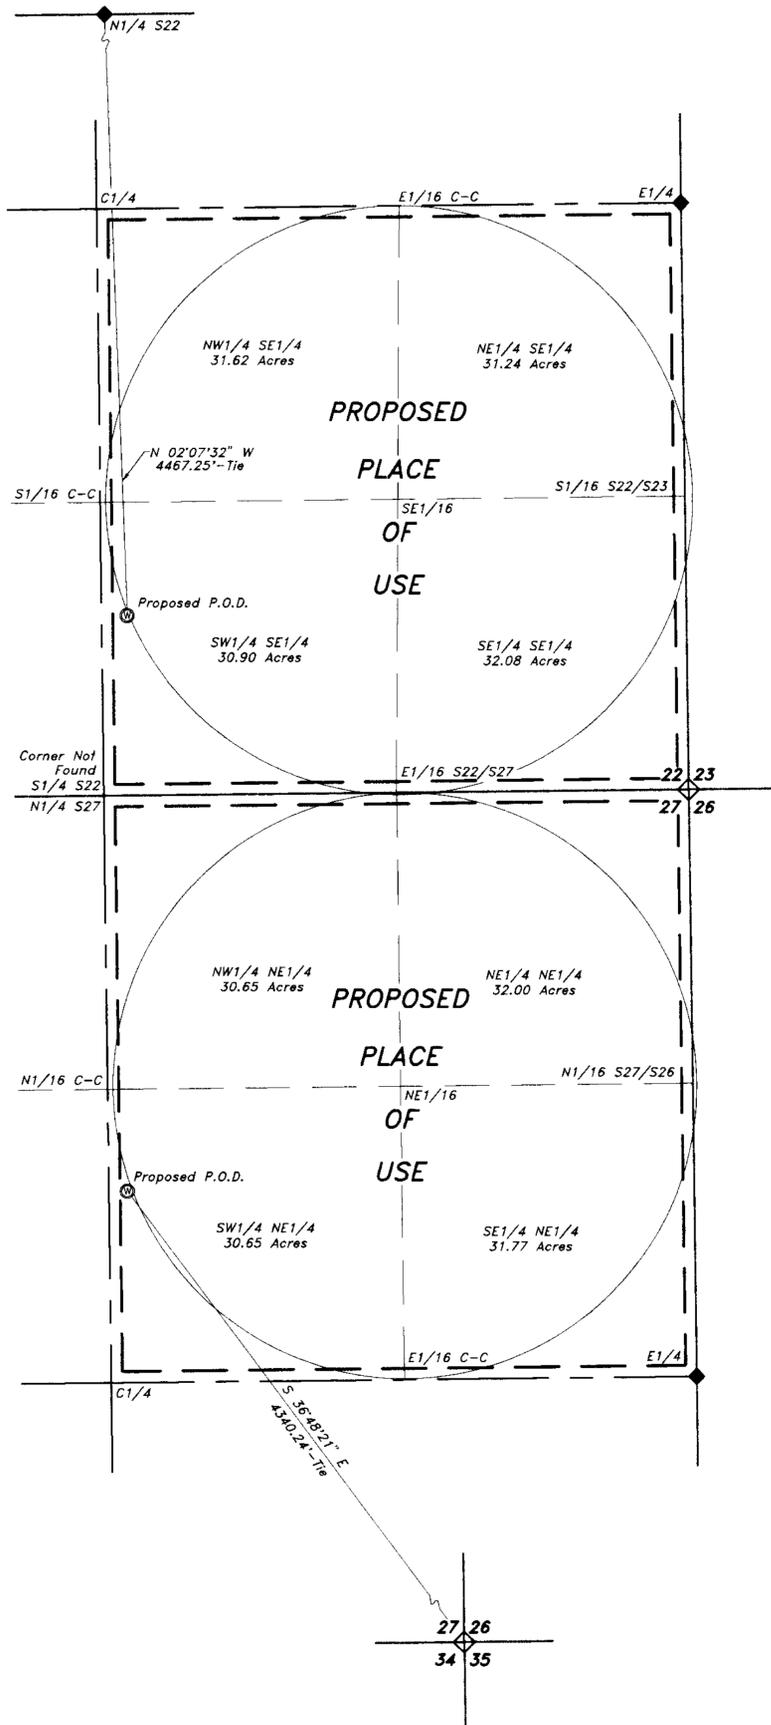

Situated within the E1/2 NW1/4, & the NE1/4 Sec. 29 & the W1/2 NW1/4 Sec. 28,
T. 6 N., R. 66 E., M.D.M., Book 24 Cert. 7555

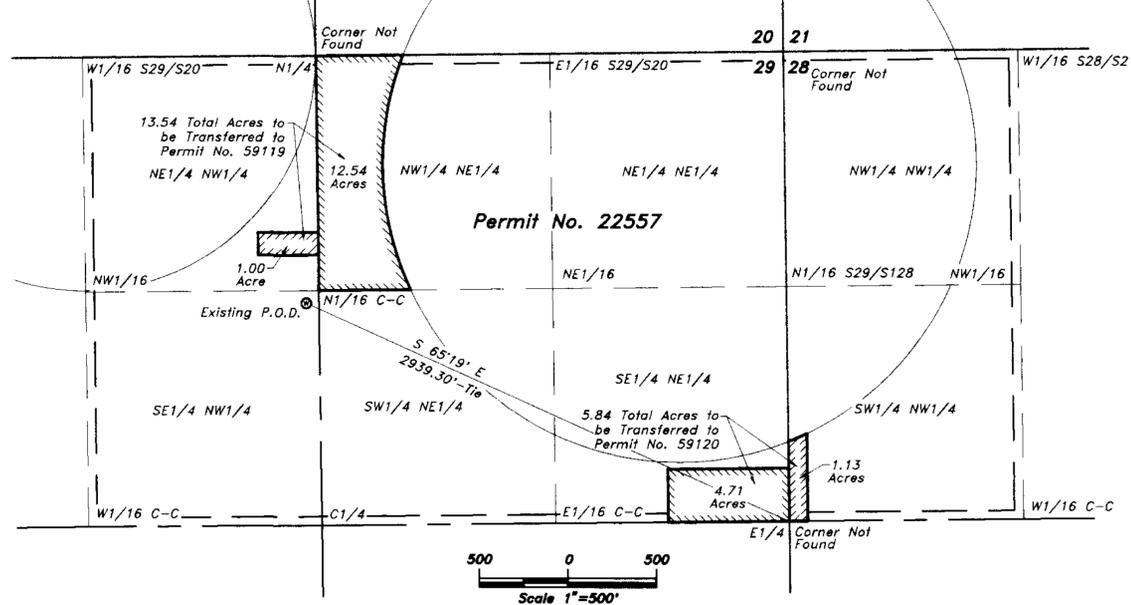

THE OWENS SURVEYING OUTFIT
Project Mineral, Land Surveying throughout the West
P.O. Box 540
99 W. Hollywood
Pioche Nevada 89043
Tel : 702-962-5115
Fax : 702-962-5116

Nov-1
S.Hafen

STATE ENGINEER'S USE
1. Title Block should read "... of a portion ..."
8-29-97

FILED
AUG 18 1997
STATE ENGINEER'S OFFICE

Map to Accompany Application
to Change the Point of Diversion
& Place of Use
Permit No. 22557
For : Irrigation & Domestic
By : Robert Jay Holt & Kerry Holt Farms, Ltd.
From : Underground Well
In : Lincoln County, Nevada

63333 63332