
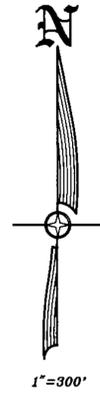


HIGH DESERT ENGINEERING
 CONSULTING ENGINEERING & SURVEYING
 640 IDAHO STREET
 ELKO, NEVADA 89801
 (702) 738-4053

W97016

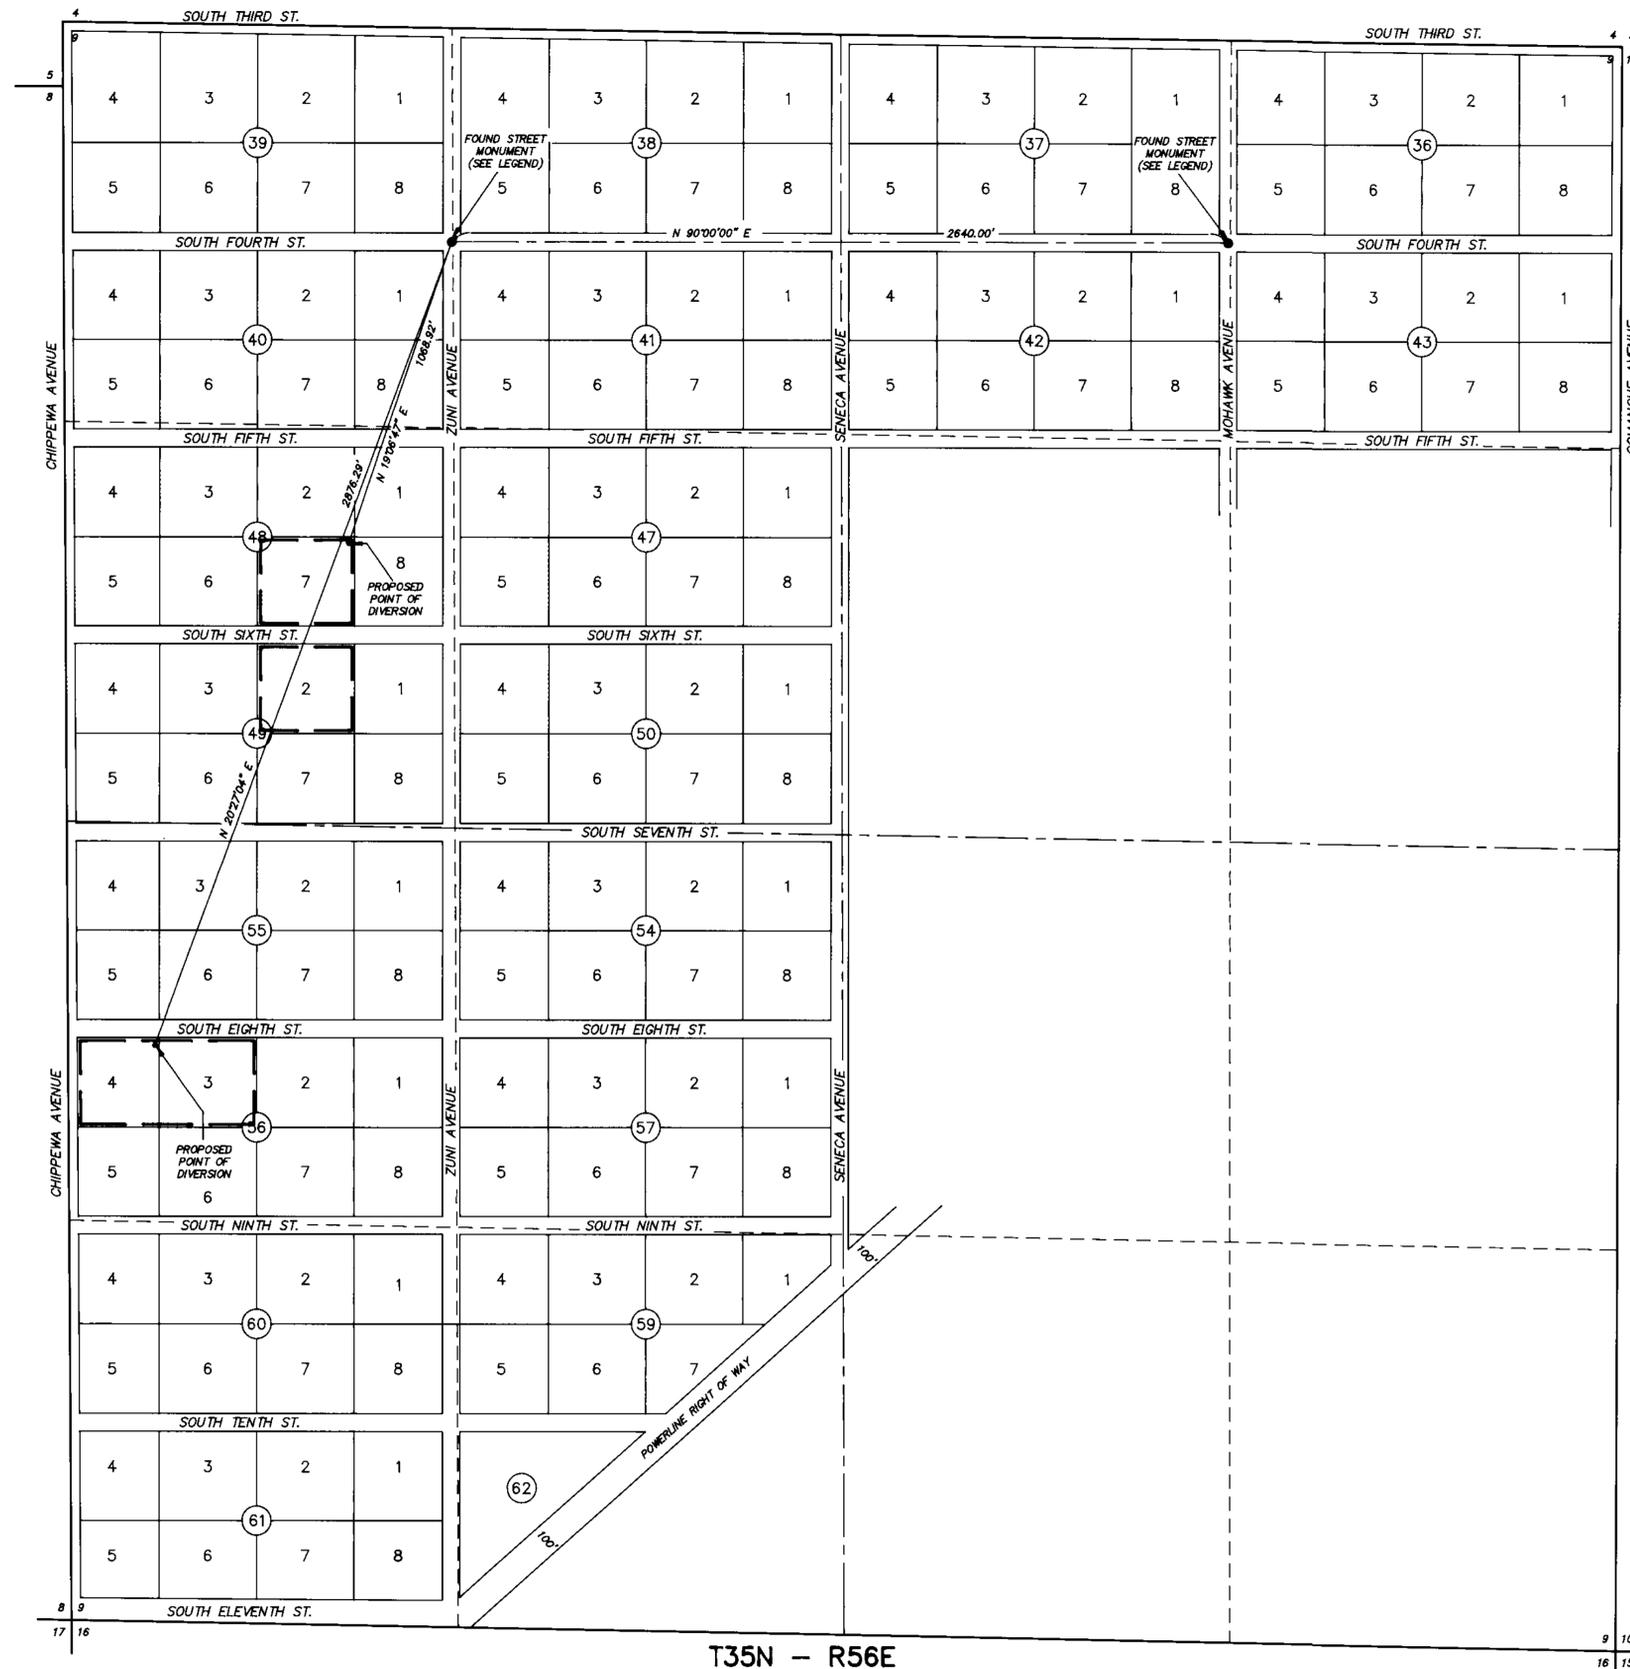

STATE OF NEVADA }
 COUNTY OF ELKO } SS.

I, ROBERT E. MORLEY, BEING FIRST DULY SWORN, DEPOSE AND SAY THAT THIS MAP, CONSISTING OF 1 SHEET, NUMBERED FROM 1 TO 1, INCLUSIVE, HAS BEEN CORRECTLY DRAWN TO THE DESIGNATED SCALE FROM FIELD NOTES OF A SURVEY MADE BY ME, OR UNDER MY SUPERVISION AND DIRECTION, BETWEEN THE 28TH DAY OF JULY, 1997, AND THE 29TH DAY OF JULY, 1997; THAT IT TRULY AND CORRECTLY REPRESENTS THE PROPOSED LOCATION AND EXTENT OF THE WORKS USED TO DIVERT WATER FROM UNDERGROUND, IN ELKO COUNTY NEVADA, BY R. JEFF WILLIAMS AND DESSA K. WILLIAMS, FOR QUASI-MUNICIPAL PURPOSES. THAT THE PROPOSED POINT OF DIVERSION, THE APPROXIMATE LOCATION AND SIZE OF THE DIVERTING CHANNEL OR OTHER CONDUIT, THE PLACE AND MANNER OF USE, AND THE LOCATION AND NAMES OF ALL OTHER WORKS OR STREAMS WHICH ARE CROSSED BY, OR CONNECTED WITH THE SAID WORKS, ARE FULLY AND CORRECTLY DESIGNATED THEREON.


STATE WATER RIGHT SURVEYOR NO. 668
 ROBERT E. MORLEY
 8/15/97
 No. 6203

SUBSCRIBED AND SWORN TO BEFORE ME
 THIS 15th DAY OF August, 1997.

LINDA L. REYNOLDS
 Notary Public
 State of Nevada
 Elko County Nevada
 88-1243-B
 My appointment expires May 5, 2001.

NOTARY PUBLIC IN AND FOR ELKO COUNTY, NEVADA.
 MY COMMISSION EXPIRES MAY 5TH, 2001.

BASIS OF BEARINGS: THE LINE BETWEEN THE CENTERLINE INTERSECTION OF SOUTH FOURTH STREET AND ZUNI AVENUE AND THE CENTERLINE INTERSECTION OF SOUTH FOURTH STREET AND MOHAWK AVENUE, TAKEN AS N 90°00'00" E, AS SHOWN ON THE OFFICIAL MAP OF MEADOW VALLEY RANCHOS, UNIT NO. 3, ON FILE IN THE OFFICE OF THE ELKO COUNTY RECORDER, ELKO, NEVADA, AS FILE NO. 10835.

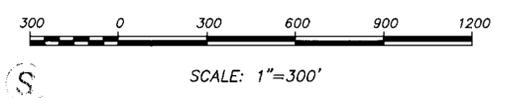

LEGEND

— — — — — = PROPOSED PLACE OF USE.

● = FOUND IRON PIN IN CONCRETE BELOW ROAD SURFACE AT THE CENTERLINE INTERSECTIONS OF SOUTH FOURTH STREET AND ZUNI AVENUE AND SOUTH FOURTH STREET AND MOHAWK AVENUE AS SHOWN ON THE OFFICIAL MAP OF MEADOW VALLEY RANCHOS, UNIT NO. 3, ON FILE IN THE OFFICE OF THE ELKO COUNTY RECORDER, ELKO, NEVADA, AS FILE NO. 10835.

STATE ENGINEERS USE

63353
63354

FILED
 AUG 20 1997
 STATE ENGINEER'S OFFICE

MAP TO ACCOMPANY APPLICATION TO APPROPRIATE WATER
 FOR QUASI-MUNICIPAL USE
 BY R. JEFF WILLIAMS AND DESSA K. WILLIAMS
 FROM UNDERGROUND
 IN ELKO COUNTY, NEVADA

63354 63353