



P.O. BOX 9816
ELKO, NEVADA
708-798-8612

97026

SHEET NO. 1 OF 1 SHEETS



STATE OF NEVADA }
COUNTY OF ELKO } SS.



I, WILLIAM G. TURNEY, BEING FIRST DULY SWORN, DEPOSE AND SAY THAT THIS MAP, CONSISTING OF ONE SHEET, HAS BEEN CORRECTLY DRAWN TO THE DESIGNATED SCALE FROM FIELD NOTES OF A SURVEY MADE UNDER MY SUPERVISION AND DIRECTION, BETWEEN THE 20TH DAY OF AUGUST AND THE 25TH DAY OF AUGUST, 1997; THAT IT TRULY AND CORRECTLY REPRESENTS THE PROPOSED LOCATION AND EXTENT OF THE WORKS USED TO DIVERT WATER FROM UNDERGROUND IN ELKO COUNTY, BY LARRY AND LINDA THOMPSON, FOR IRRIGATION USE, THAT THE PROPOSED POINT OF DIVERSION, THE APPROXIMATE LOCATION AND SIZE OF THE DIVERTING CHANNEL, ALL RESERVOIRS OR BASINS, THE LOCATION AND NAMES OF ALL OTHER WORKS WHICH WILL CROSS OR CONNECT WITH THE PROPOSED WORKS, AND THE BOUNDARY OF ALL LANDS, SHOWING BY 40-ACRE SUBDIVISION, ARE FULLY AND CORRECTLY DESIGNATED THEREON.

William G. Turney
STATE WATER RIGHT SURVEYOR NO. 914

SUBSCRIBED AND SWORN TO BEFORE ME THIS 9th DAY OF October, 1997.

Rouven Parnell
NOTARY PUBLIC IN AND FOR ELKO COUNTY, NEVADA. June 13, 1998
Appointment expires

BASIS OF BEARINGS: THE LINE BETWEEN THE SOUTHEAST CORNER OF SECTION 35 AND THE EAST 1/4 CORNER OF SECTION 35, T.37 N., R.58 E., M.D.B. & M., BEING NORTH 00°17'00" EAST AS SHOWN ON BLM OFFICIAL RESURVEY PLAT.

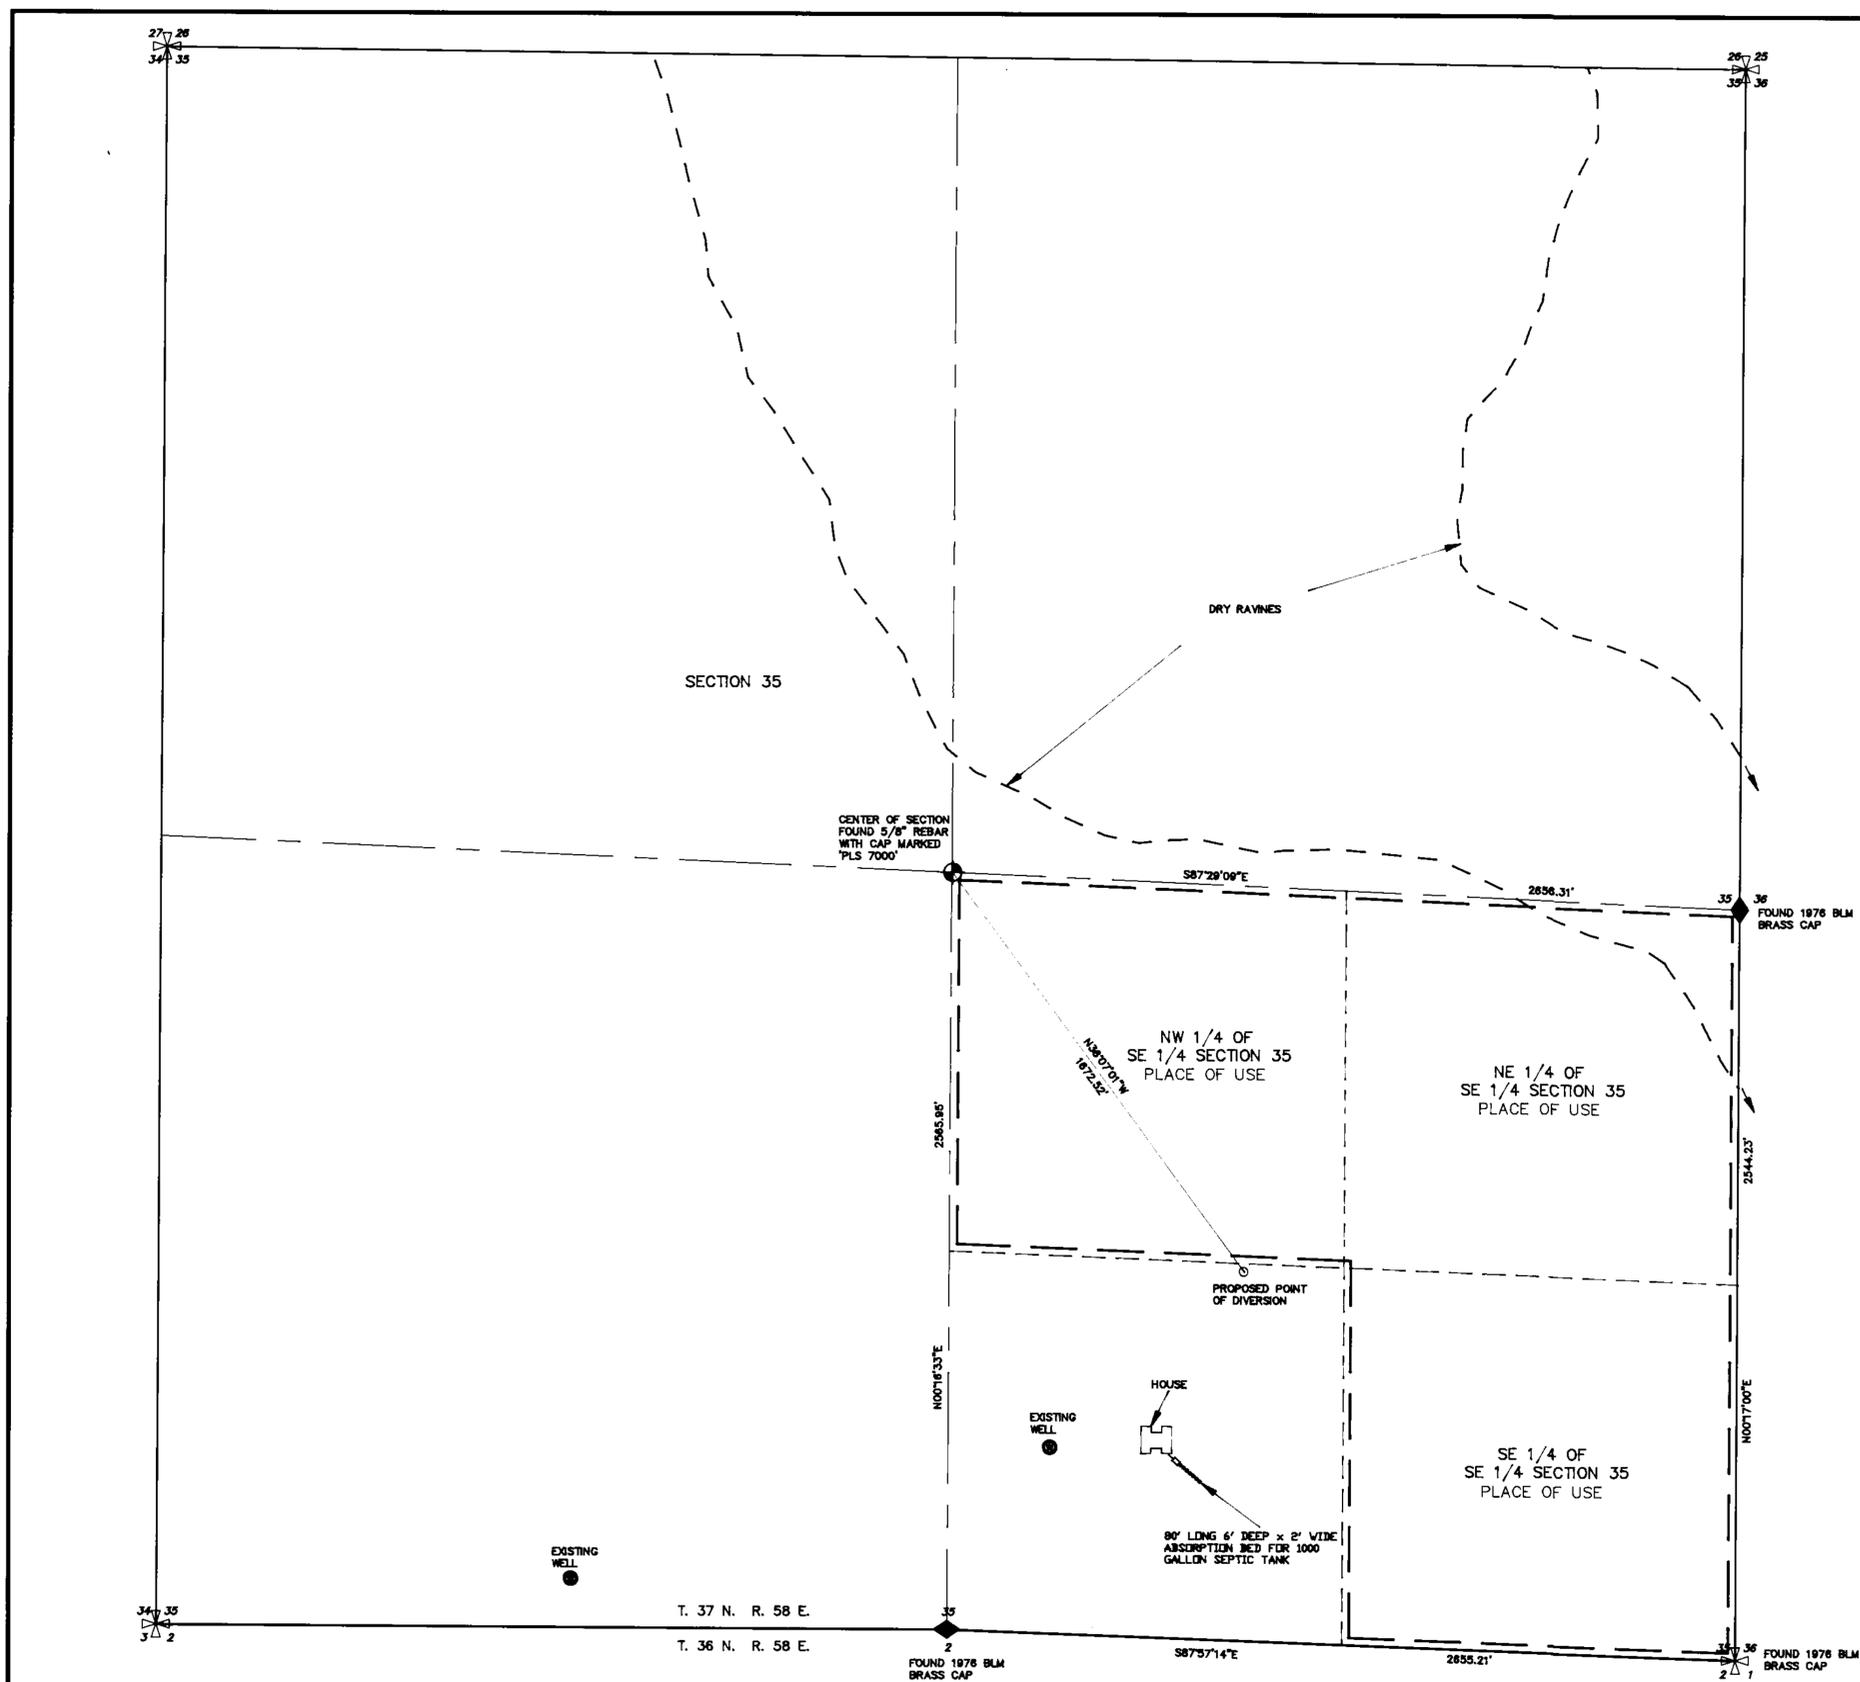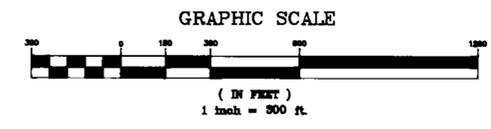

STATE ENGINEERS USE

63499

FILED
OCT 10 1997
STATE ENGINEER'S OFFICE

MAP TO ACCOMPANY APPLICATION TO APPROPRIATE WATER
FOR IRRIGATION
BY LARRY W. AND LINDA E. THOMPSON FROM UNDERGROUND
IN T.37 N., R.58 E., M.D.B. & M.
ELKO COUNTY, NEVADA

63479