

**MAP  
TO CHANGE THE POINT OF DIVERSION OF  
PERMIT Nos. 30033, 46914 AND 49810 FOR  
QUASI-MUNICIPAL USE, SUPPLEMENTAL TO  
PERMIT No. 37119, CHANGED BY 46913 (CERT.  
14643), AND 49809.**

**STATE OF NEVADA  
COUNTY OF LYON S.S.**


I, CHARLES F. CASSANO, BEING FIRST DULY SWORN, DEPOSE AND SAY THAT THIS MAP, CONSISTING OF ONE SHEET, HAS BEEN CORRECTLY DRAWN TO THE DESIGNATED SCALE FROM FIELD NOTES OF A SURVEY MADE BY ME OR UNDER MY SUPERVISION AND DIRECTION ON FEBRUARY 7, 1997; THAT IT TRULY AND CORRECTLY REPRESENTS THE PROPOSED LOCATION AND EXTENT OF THE WORKS USED TO DIVERT WATER FROM AN UNDERGROUND SOURCE IN NYE COUNTY, NEVADA BY RONALD LEE BERG FOR QUASI-MUNICIPAL PURPOSES; THAT THE PROPOSED POINT OF DIVERSION, THE APPROXIMATE LOCATION AND SIZE OF THE DIVERTING CHANNEL OR OTHER CONDUIT, THE PLACE AND MANNER OF USE AND THE LOCATION AND NAMES OF ALL OTHER WORKS OR STREAMS WHICH ARE CROSSED BY, OR CONNECTED WITH THE SAID WORKS ARE FULLY AND CORRECTLY DESIGNATED THEREON.



*Charles F. Cassano*  
CHARLES F. CASSANO PLS 9607 SWRS 967

State of Nevada  
County of Lyon  
SUBSCRIBED AND SWORN TO BEFORE ME  
THIS 4<sup>th</sup> DAY OF Nov., 1997 By *Charles F. Cassano*  
*Mary C. Milligan*

NOTARY PUBLIC IN AND FOR LYON COUNTY, NEVADA.  
MY COMMISSION EXPIRES 8/1/99

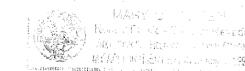


**CHARLES F. CASSANO PLS, SWRS 967**


CHARLES F. CASSANO  
P. O. BOX 864  
YERINGTON, NEVADA 89447

DRAWN BY J. PROBST  
DATE: JUNE 25, 1997  
JOB No. 0138

63489 CERTIFICATE NO. 17033 ISSUED 8-22-08

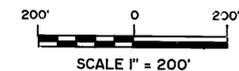

MAP ACCOMPANIES CURRENT APPLICATION  
Nos. : 63488 AND 63489.

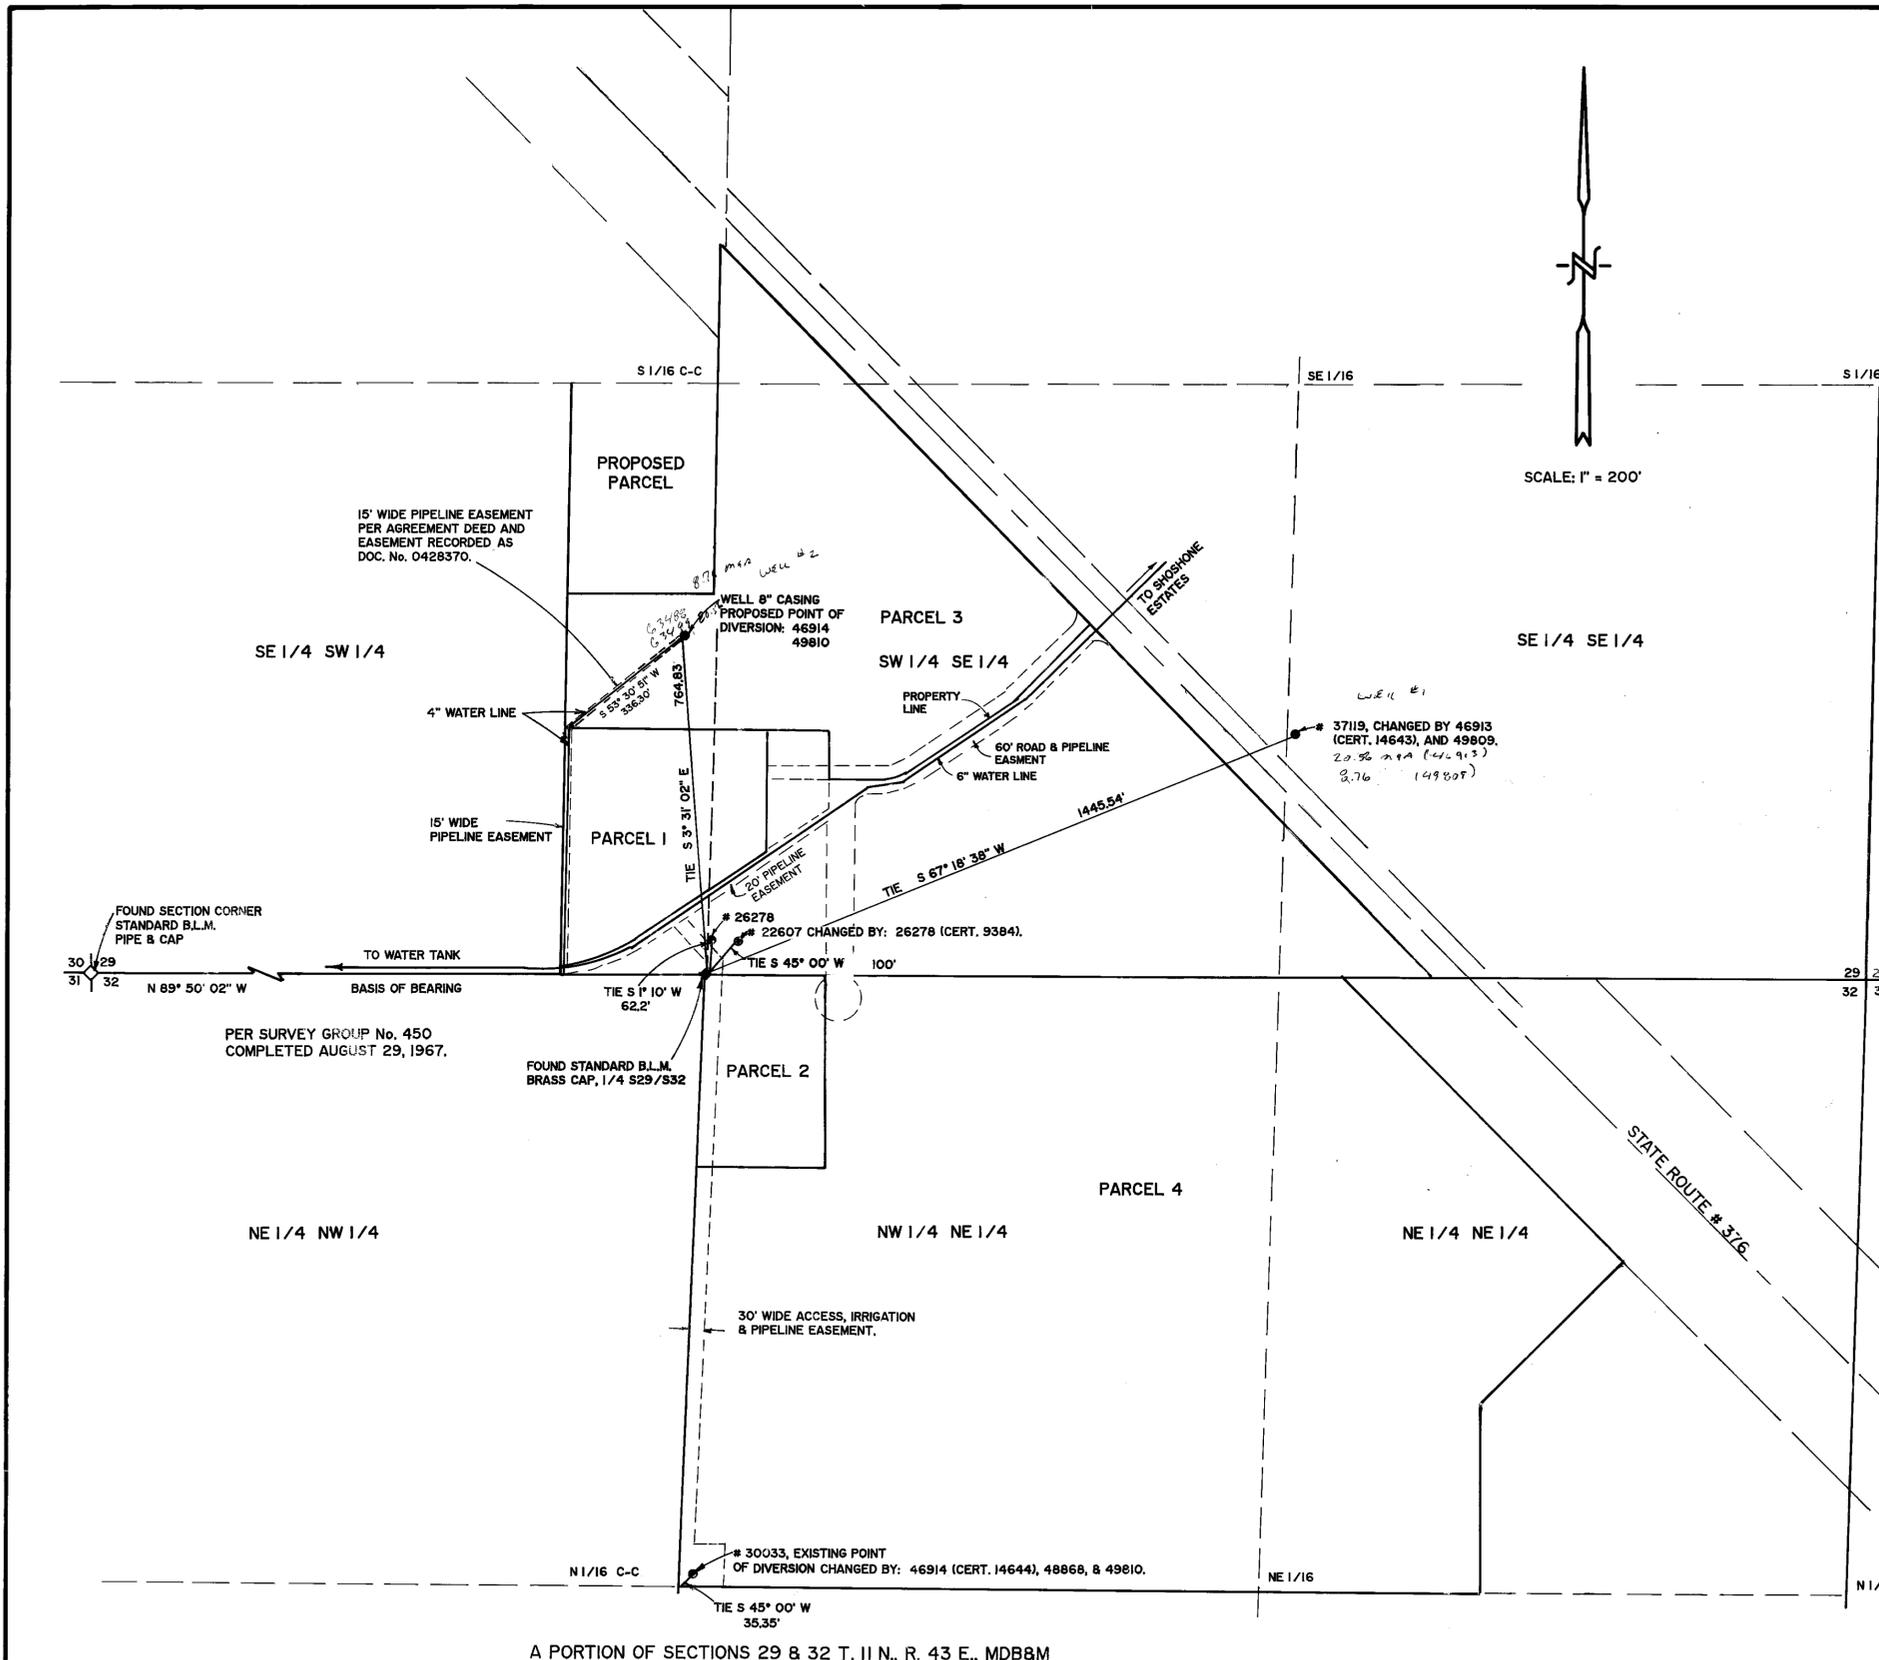

A PORTION OF SECTIONS 29 & 32 T. 11 N., R. 43 E., MDB&M

**MAP REFERENCES**

NYE COUNTY RECORDER'S OFFICE  
PARCEL MAP FILE No. 220447  
BOUNDARY LINE ADJUSTMENT, FILE No. 360937

**BASIS OF BEARING**

N 89° 50' 02" W ALONG THE NORTH LINE OF THE  
NORTHWEST 1/4 OF SECTION 32, T. 11 N., R. 43 E.,  
M. D. M. PER PARCEL MAP FILE No. 220447,  
NYE COUNTY RECORDS, TONOPAH, NEVADA.

11-10-97  
D.J.L. PER AGENT CARL HAAS, REMOVE REFERENCE TO CHANGE 30033.  
STATE ENGINEER'S USE  
63488  
63489  
FILED  
NOV 5 1997  
STATE ENGINEER'S OFFICE

MAP TO ACCOMPANY APPLICATION TO CHANGE THE POINT  
OF DIVERSION OF PERMIT Nos. 30033, 46914 AND 49810 FOR  
QUASI-MUNICIPAL USE, SUPPLEMENTAL TO PERMIT No. 37119,  
CHANGED BY 46913 (CERT. 14643), AND 49809.

BY: RONALD LEE BERG DBA SHOSHONE ESTATES  
WATER COMPANY

FROM: AN UNDERGROUND SOURCE

IN: NYE COUNTY NEVADA

**63489 63488**