




STATE OF NEVADA )  
 ) ss.  
 COUNTY OF HUMBOLDT )

I, Bruce L. Rice, being first duly sworn, depose and say that this map, consisting of 1 sheet, numbered 1 of 1, inclusive, has been correctly drawn to the designated scale from field notes of a survey made from me, or under my supervision and direction, on September 24, 1997; that it truly and correctly represents the proposed location and extent of the works used to divert water from an underground source in Lyon County, Nevada, by The Dinsmore Family Trust for irrigation purposes. That the proposed point of diversion location and size of the diverting channel or other conduit, all reservoirs or basins, the location and names of all other works which will cross or connect with the proposed works, and the boundary of all lands, showing by 40-acre subdivisions the areas proposed to be served, are fully and correctly designated thereon.

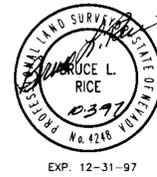

Subscribed and sworn to before me  
 this 3<sup>rd</sup> day of October, 1997.  
Cathy Mowery  
 Notary Public in and for Humboldt County, Nevada.  
 My Commission Expires July 1, 2001.

**CATHY MOWERY**  
 Notary Public State of Nevada  
 Appointment No. 97-2524-9  
 My Appt Expires July 1, 2001

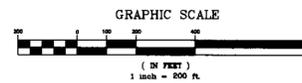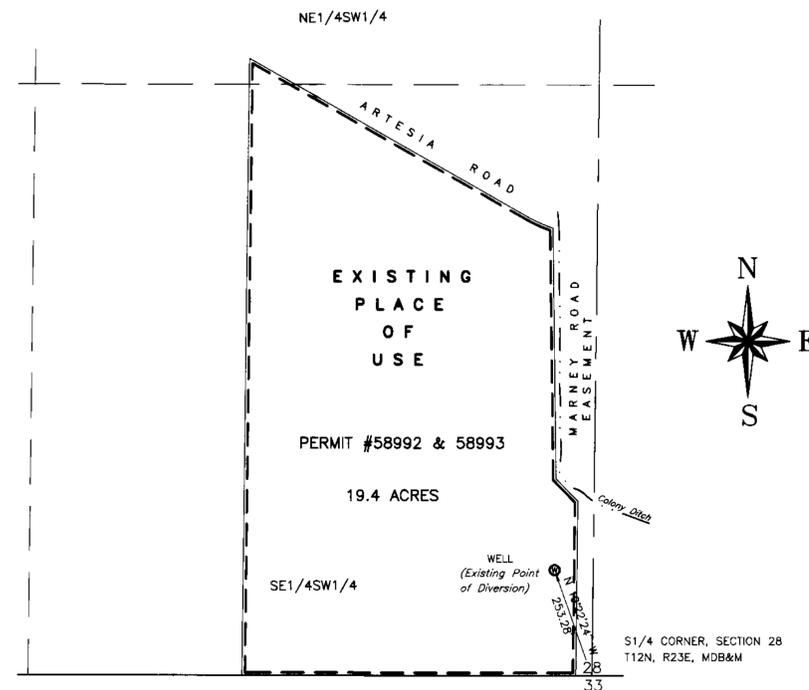

**RICE ENGINEERING, INC.**  
 CIVIL ENGINEERING AND SURVEYING  
 4300 S. WATER CANYON RD., WYNNEMUCCA, NV.  
 (702) 623-3303


STATE ENGINEER'S USE

63521  
 63522

**FILED**  
 OCT 21 1997  
 STATE ENGINEER'S OFFICE

MAP TO ACCOMPANY APPLICATIONS TO  
 CHANGE THE POINT OF DIVERSION  
 AND PLACE OF USE  
 OF PORTIONS OF PERMIT #58992 AND 58993

BY: THE DINSMORE FAMILY TRUST  
 FROM: AN UNDERGROUND SOURCE  
 FOR: IRRIGATION  
 IN: LYON COUNTY, NEVADA

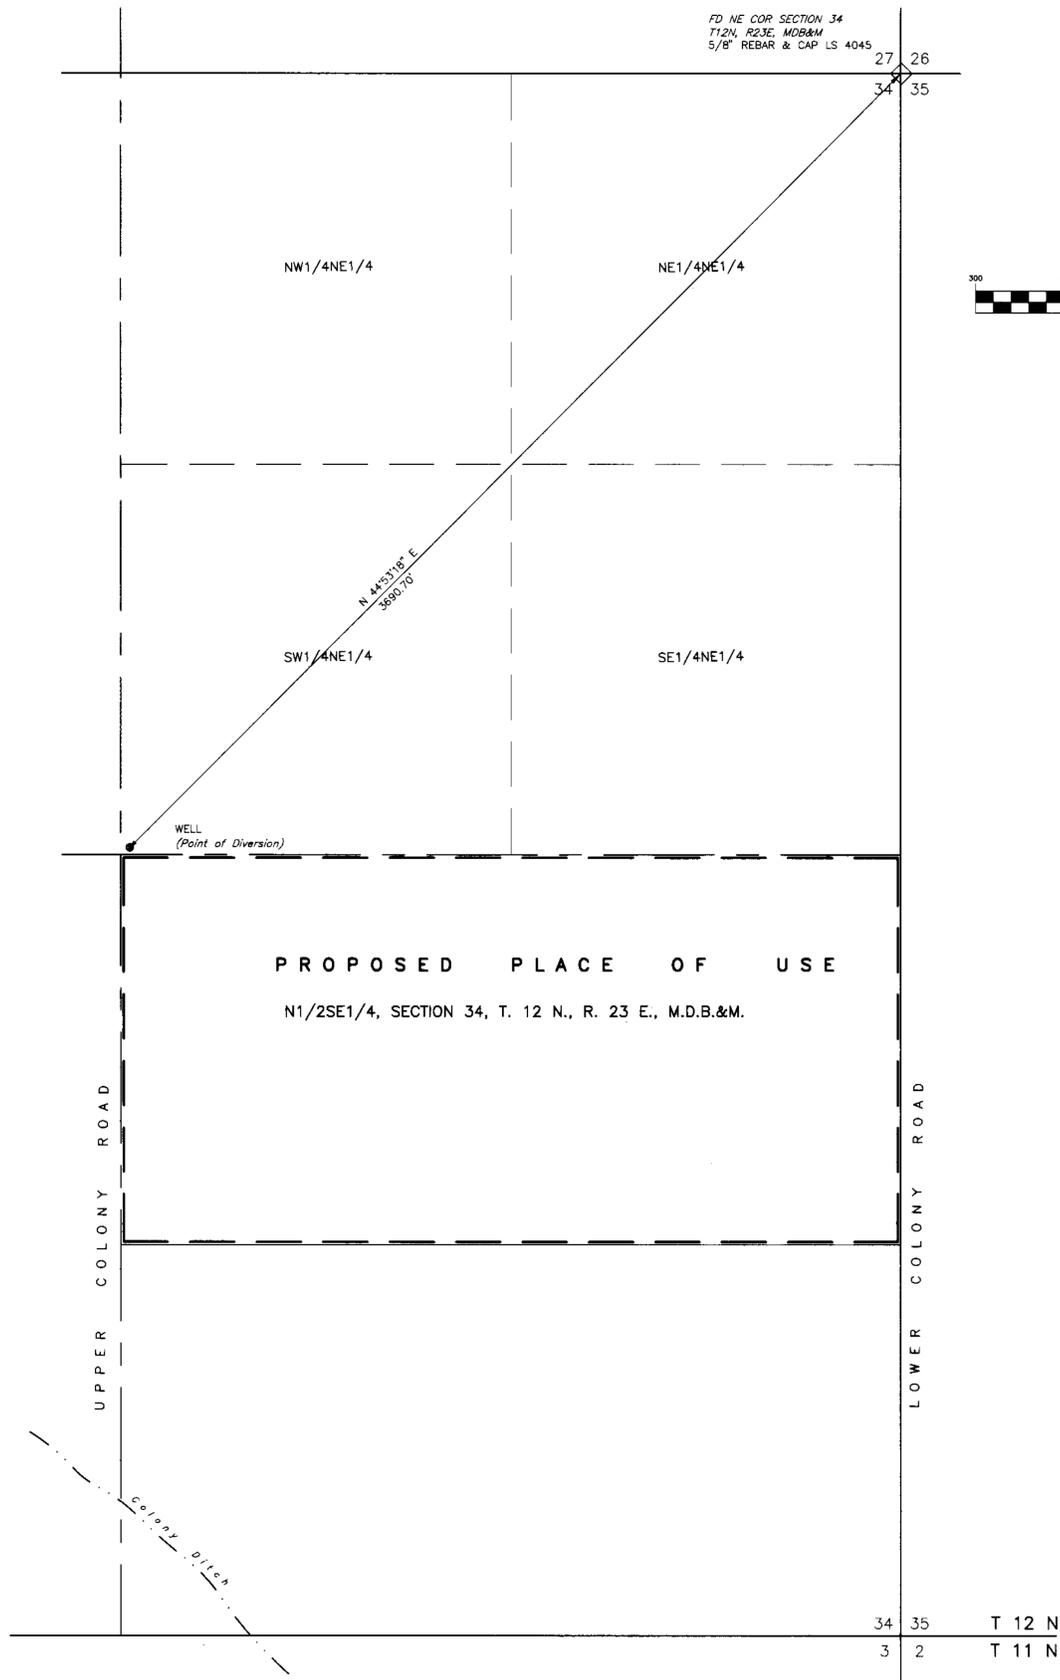

Basis of Bearing: Mag North  
 V = 17 East

34 35 T 12 N  
 3 2 T 11 N

63522 63521