

STATE OF NEVADA }
 County of White Pine } ss.





I, Richard Forman, being first duly sworn, depose and say that this map, consisting of one sheet, has been correctly drawn to the designated scale from field notes of a survey made under my supervision and direction between the 1st day of October, 1997 and the 3rd day of October, 1997; that it truly and correctly represents the proposed location and extent of the works used to divert water from Underground Sources, in Eureka, Nevada, by Continental Lime Inc. for Mining Exploration purposes. That the proposed point of diversion, the approximate location and size of the diverting channel or other conduit, the place and manner of use, and the location and names of all other works or streams which are crossed by, or connected with the said works, are fully and correctly designated thereon.

Richard Forman
 State Water Right Surveyor No. 420



Subscribed and sworn to before me this 12th day of October, 1997.

Georgiann Timko
 Notary Public in and for White Pine County, Nevada.

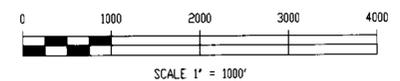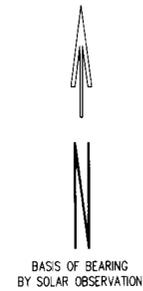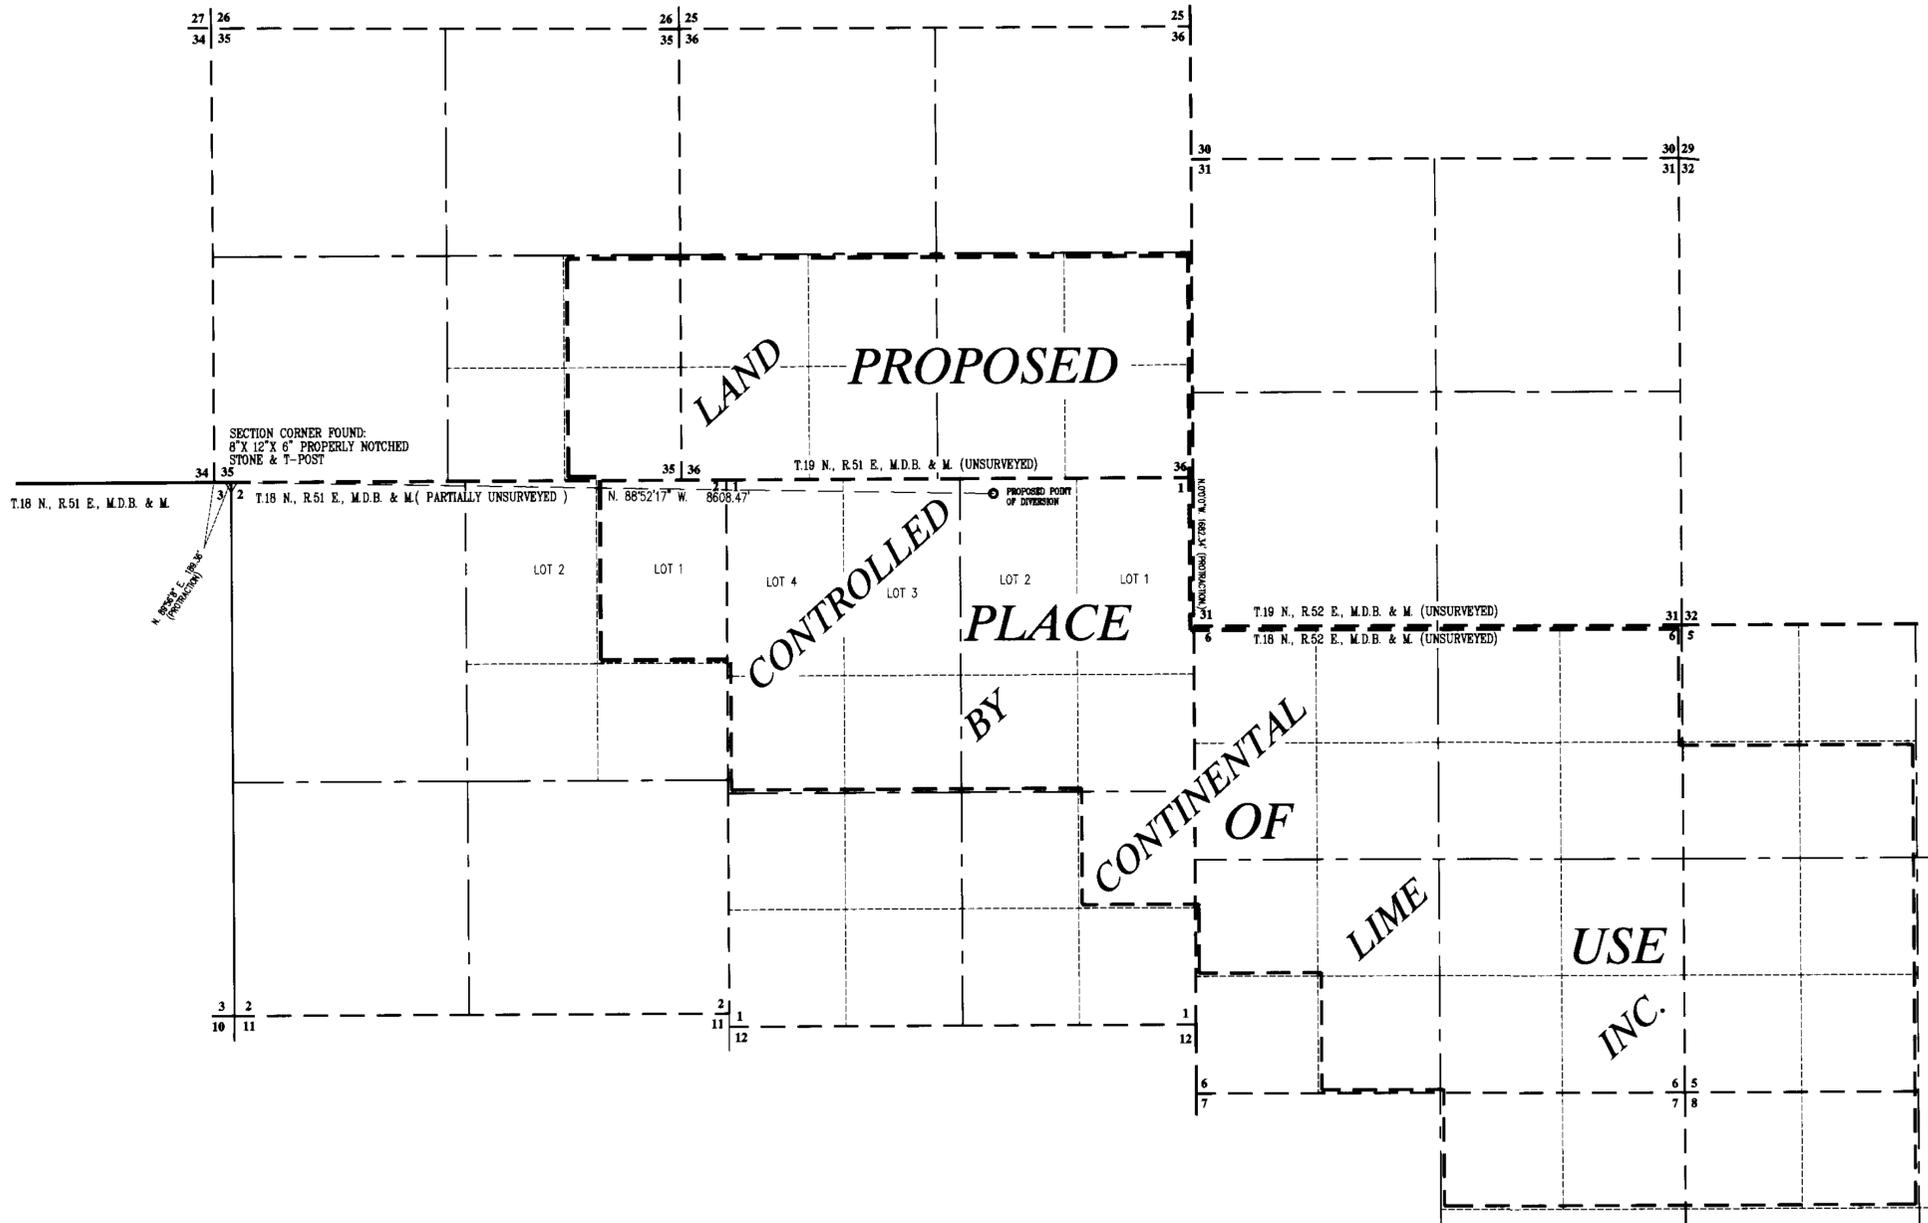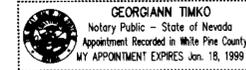


JOB #970907W

BFI BOUNDY & FORMAN, INC.
 ELY, NEVADA OCTOBER, 1997
 CIVIL ENGINEERS, LAND & WATER RIGHT SURVEYORS

STATE ENGINEER'S USE 63523

MAP TO ACCOMPANY
 APPLICATION TO APPROPRIATE WATER
 FOR MINING EXPLORATION PURPOSES
 BY CONTINENTAL LIME INC.
 FROM UNDERGROUND SOURCES
 IN EUREKA COUNTY, NEVADA

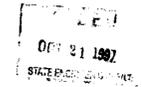

63523