



T. 43N., R. 30E.
M.D.B. & M.

STATE OF NEVADA
COUNTY OF HUMBOLDT

I, JOHN H. MILTON III, being first duly sworn, depose and say that this map, consisting of one sheet, numbered from 1 to 1, inclusive, has been correctly drawn to the designated scale from field notes of a survey made by me, or under my supervision and direction, between the 20th day of October, and the 22nd day of October, 1997; that it truly and correctly represents the proposed location and extent of the works used to divert water from an underground source in Humboldt County, Nevada by ROBERT J. & DELIA W. NUFFER for irrigation and domestic purposes under Permit Number 46396, 44481 and 38584. That the point of diversion, the location, size of the diverting channel or other conduit, location and description of all measuring devices, the location and extent of lands owned or controlled by the applicant upon which water applied for under Permit Number 46396, 44481 and 38584 is used, together with the area and kind of culture in each 40-acre subdivision, and the location and names of all other works or streams which are crossed by or connected with said works are fully and correctly designated thereon.




State of Nevada Notary Public No. 573

10-22-97

Subscribed and sworn to before me this 22nd day of October 1997.

Doris A. Twichell

DORIS A. TWICHELL
Notary Public in and for Humboldt County, State of Nevada.
My commission expires on May 28th, 2001.

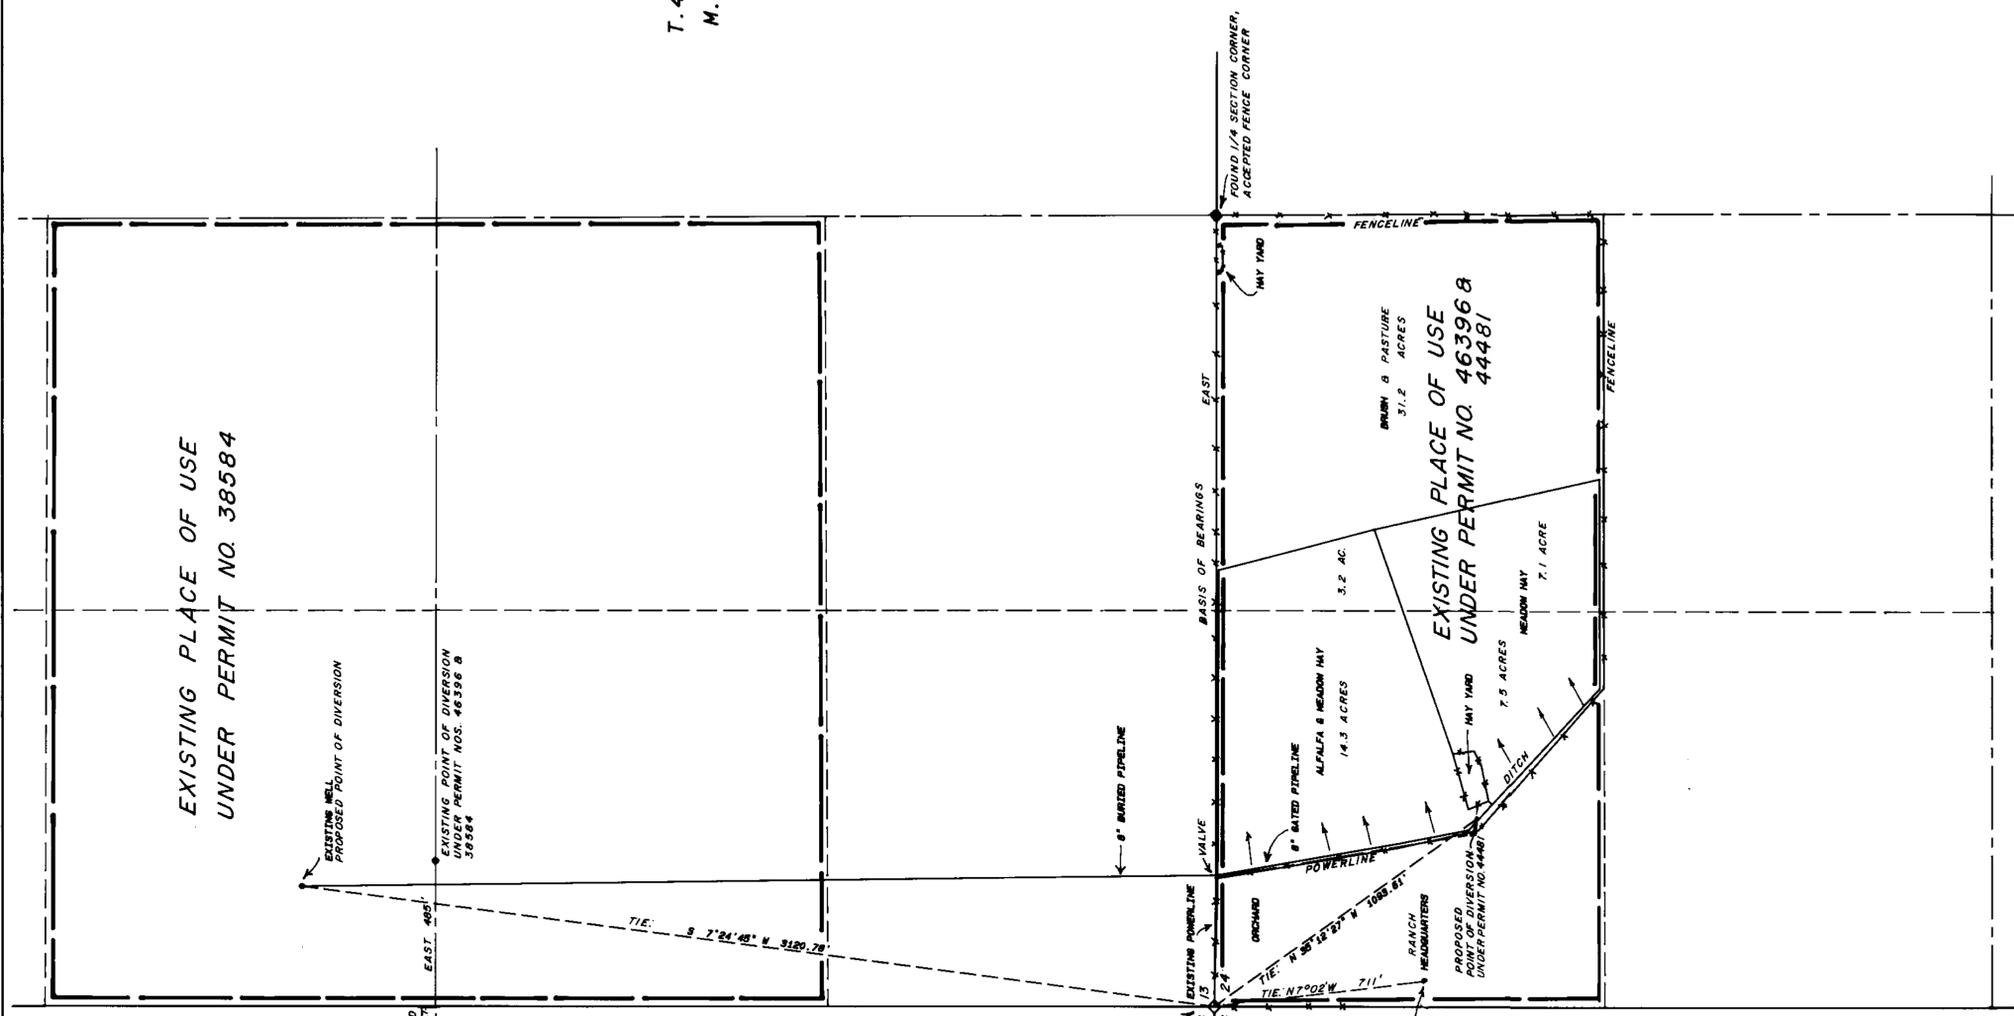

CULTURAL MAP TABULATION

SECTION	SUBDIVISION	TOWNSHIP	RANGE	CULTIVATED ACREAGE	DESCRIPTION OF CULTURE
24	NW1/4NW1/4	T. 43 N.	R. 30 E.	14.3	ALFALFA & MEADOW HAY
24	NW1/4NW1/4	T. 43 N.	R. 30 E.	7.5	MEADOW HAY
24	NE1/4NW1/4	T. 43 N.	R. 30 E.	3.2	ALFALFA & MEADOW HAY
24	NE1/4NW1/4	T. 43 N.	R. 30 E.	7.1	MEADOW HAY
24	NE1/4NW1/4	T. 43 N.	R. 30 E.	31.2	BRUSH & PASTURE
TOTAL:				63.3 AC.	

NOTES:


Basis of Bearings was taken from the G.L.O. Survey Plat of T. 43N., R. 30E., M.D.B. & M. approved on March 25th, 1974 by the U.S. Surveyor General. The line between the NW corner of Section 24, T. 43N., R. 30E., M.D.B. & M. and the NE1/4 corner of said section 24 was assumed to be East.

- ◊ Indicates a found section corner, as noted.
- ◆ Indicates a found 1/4 section corner, as noted.

SCALE 1" = 300'



STATE ENGINEER'S USE

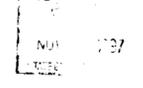

MAP TO ACCOMPANY PROOF OF BENEFICIAL USE UNDER PERMIT NO. 44481 & 46396 AND APPLICATION TO CHANGE THE POINT OF DIVERSION UNDER PERMIT NUMBER 38584, 44481 & 46396 BY ROBERT J. AND DELIA W. NUFFER FOR IRRIGATION AND DOMESTIC USE FROM UNDERGROUND IN HUMBOLDT CO.

Desert Mountain Surveying
Land and Water Right Surveyors
146 West Second Street
WINNEMUCCA, NEVADA 89445 (702) 623-4414