

STATE OF NEVADA )  
 COUNTY OF WASHOE ) SS




I GEORGE J. GEORGESON, P.E. BEING FIRST DULY SWORN, DEPOSED AND SAY THAT THIS MAP CONSISTING OF ONE SHEET, HAS BEEN CORRECTLY DRAWN TO THE DESIGNATED SCALE FROM FIELD NOTES OF A SURVEY CONDUCTED UNDER MY SUPERVISION AND DIRECTION, ON THE 28th DAY OF JULY, 1997. THAT IT TRULY AND CORRECTLY REPRESENTS THE PROPOSED LOCATIONS AND EXTENT OF THE WATER WORKS USED TO DIVERT WATER FROM UNDERGROUND SOURCES IN STOREY COUNTY, NEVADA.



*George J. Georgeson*  
 GEORGE J. GEORGESON, P.E. STATE WATER RIGHT SURVEYOR NO. 734

SUBSCRIBED AND SWORN TO BEFORE ME THIS 24th DAY OF November, 1997

*Bonnie Kordonowy*  
 NOTARY, PUBLIC IN AND FOR THE COUNTY OF WASHOE, NEVADA.  
 LYON.

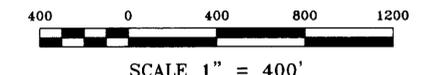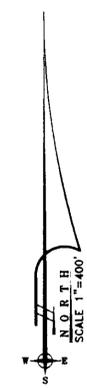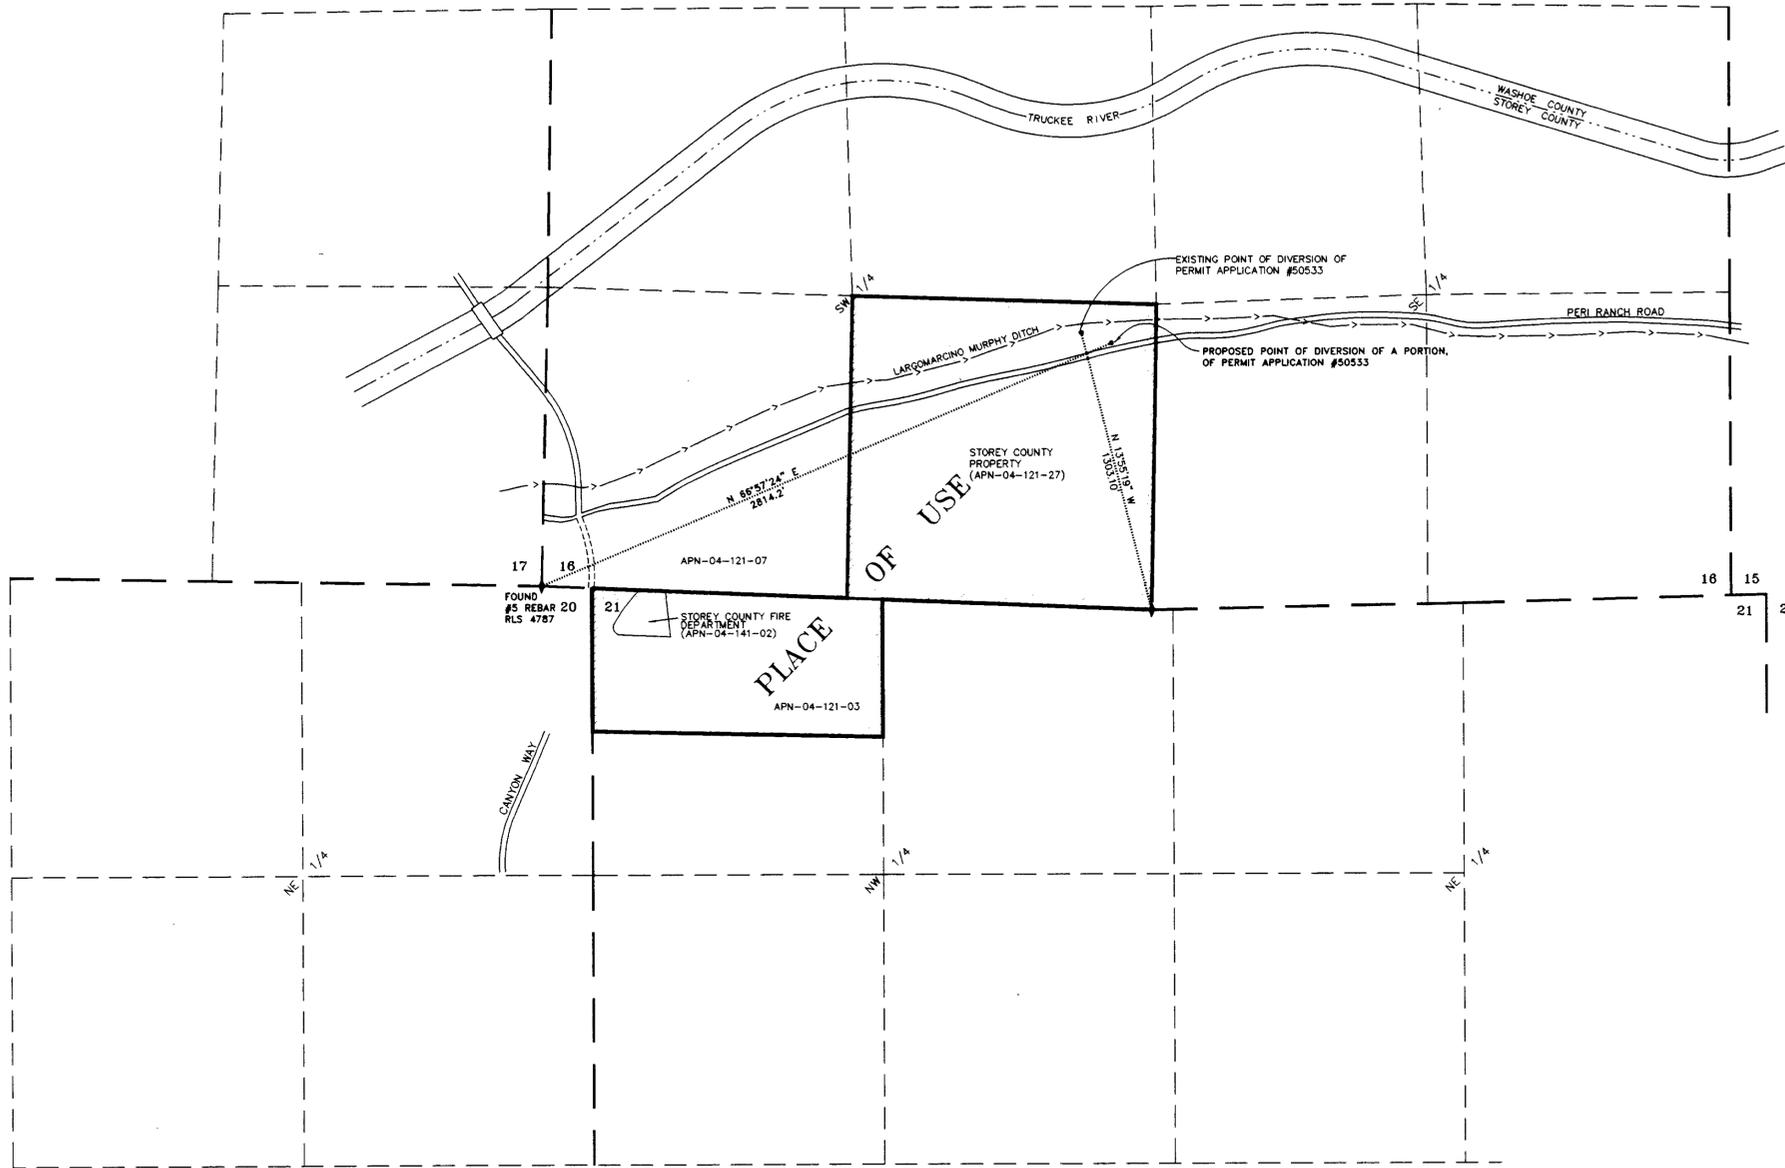

**BASIS OF BEARING:**  
 RECORD OF SURVEY MAP, FILE #77077 STOREY COUNTY RECORDS, FILED ON THE 8th DAY OF JANUARY, 1996 BETWEEN THE #5 REBAR FOUND AT THE WITNESS CORNER FOR THE SOUTH 1/4" CORNER OF SECTION 16, AND THE #5 REBAR WITH PLASTIC YELLOW CAP, RLS 4787 AT THE SOUTH WEST CORNER OF SECTION 16 T.19N., R.21E., MDM.

STATE ENGINEER'S USE

**FILED**  
 NOV 25 1997  
 STATE ENGINEER'S OFFICE

**MAP**

TO ACCOMPANY APPLICATION TO CHANGE THE POINT OF DIVERSION AND THE PLACE OF USE OF A PORTION OF APPLICATION #50533 FOR QUASI-MUNICIPAL AND DOMESTIC PURPOSES. BY STOREY COUNTY FROM UNDERGROUND SOURCES IN STOREY COUNTY, NEVADA

CONSULTING CIVIL ENGINEERS-PLANNERS  
 SERVICES ASSOCIATES INC.  
 1380 TERMINAL WAY SUITE #1  
 RENO, NEVADA 89502  
 PHONE 702-333-0214  
 LOC WATER DIV.  
 PLDT 11/21/97  
 1