


DETAIL
SCALE 1" = 100'

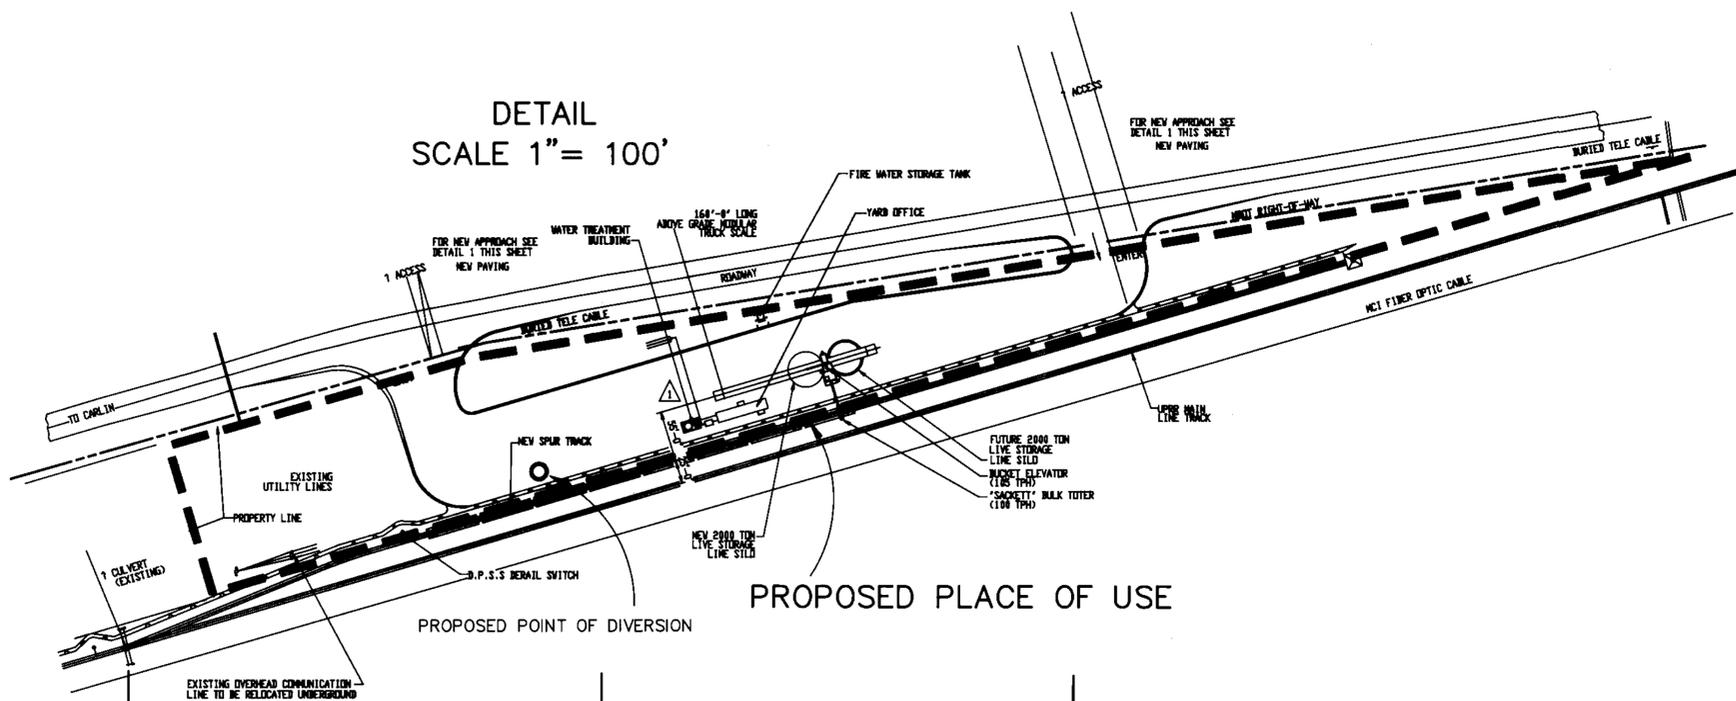

PROPOSED PLACE OF USE


STATE OF NEVADA)
) ss.
COUNTY OF ELKO)

I, WILLIAM F. MUELLER, being first duly sworn, depose and say that site inspections have been made by me, or under my supervision and direction, on the 28th day of Oct. 1997; that the location of each reference monument has been verified; that the point of diversion and place of use sites have been inspected; that this map, consisting of 1 sheet, numbered from 1 to 1, inclusive, has been correctly drawn to the designated scale from field surveys and surveying calculation notes prepared by me, or under my supervision and direction on the above date of inspection; that this map truly and correctly represents the proposed location and extent of the works used to divert water from underground sources, in Elko County, Nevada, by CONTINENTAL LIME INC. for industrial and domestic purposes. That the proposed point of diversion and return, the location of proposed facilities, the approximate location and size of the diverting channel or other conduit, the place and manner of use, and the location and names of all other works or streams which are crossed by, or connected with the said works, are fully and correctly designated hereon.

William F. Mueller
Nevada State Water Right Surveyor No. 433



SUBSCRIBED and SWORN to before me
this 30th day of October, 1997

Janyce E. Jenkins
Notary Public in and for
Elko County, Nevada
My Commission Expires Sept. 12, 2000

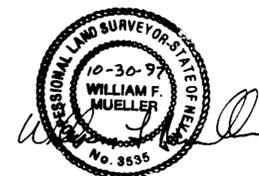

BASIS OF BEARINGS:

NEVADA DEPT. OF TRANSPORTATION I-80 BRASS CAP REFERENCE MONUMENTS BETWEEN STATIONS "E 1645+00.00 P.O.T." AND "E 1627+83.44 P.T." AS BEING S 80°41'47"W.

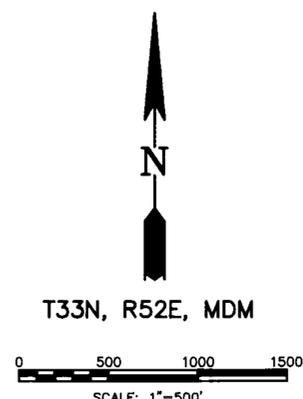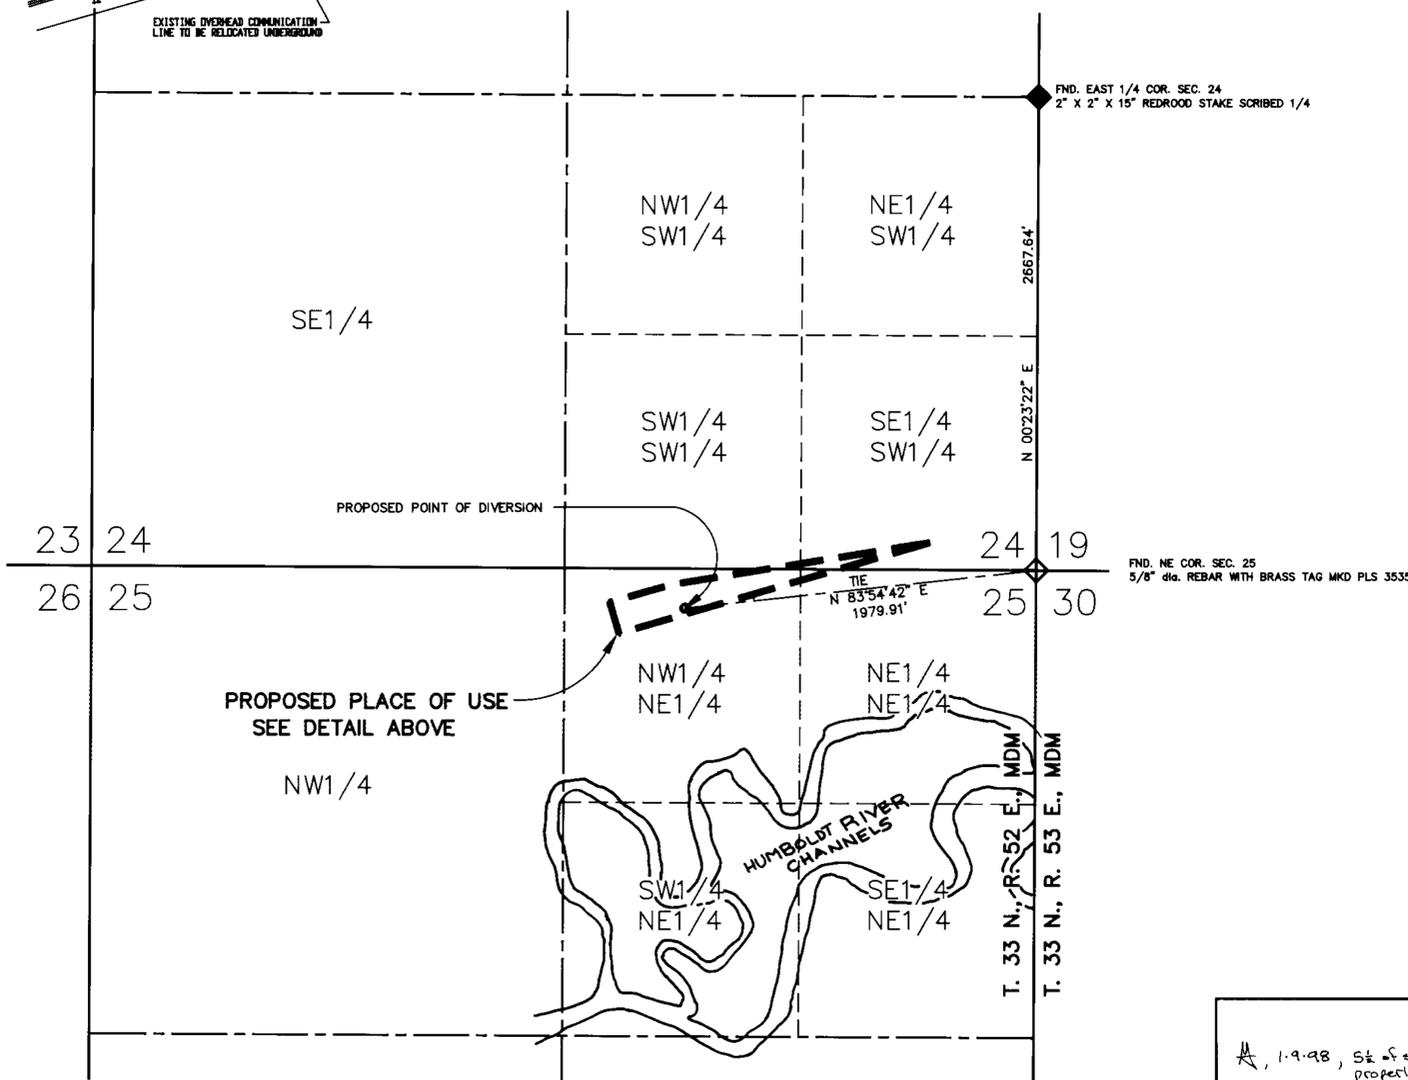

FRONTIER SURVEYING, INC.
229 Third Street
Elko, Nevada 89801
phone (702) 738-7970

DRAWING NO. 97017

STATE ENGINEER'S USE

63609
1-9-98, 5/8 of section 24 is mis-labeled. Application matches illustration if it were properly labeled.

FILED
JAN 09 1998
STATE ENGINEER'S OFFICE

**MAP TO ACCOMPANY
APPLICATION TO APPROPRIATE WATER**

FOR INDUSTRIAL AND DOMESTIC
BY CONTINENTAL LIME INC.
FROM UNDERGROUND SOURCES
IN ELKO COUNTY, STATE OF NEVADA