

GLENDALE DITCH, PORTIONS OF CLAIM 613 PORTION OF SECTION 16, T. 19N., R. 20E., M.D.M.

STATE OF NEVADA } 55
COUNTY OF WASHOE

I, George G. Lindesmith, being first duly sworn, depose and say that this map consisting of one sheet, has been correctly drawn to the designated scale from information on file in the Official Records of Washoe County, Nevada, maps prepared by the Washoe County Assessor, and information reproduced electronically from the maps of the Truckee River Adjudication Suit - United States vs. Orr Water Ditch Company, et. al., that it truly and correctly represents the extent and location of the Place of Use of water heretofore appropriated under portions of Truckee Claim 613, by Northwest Partners for Municipal and Domestic purposes; that the place of Use, the location and name of all other works, and the boundary of all lands, shown by 40-acre subdivisions, are fully and correctly designated herein.

George G. Lindesmith
George G. Lindesmith
State Water-Right Surveyor No. 104
No. 6306
1-5-90


Subscribed and sworn to before me on this 5TH day of JANUARY 1998

David C. Crook
David C. Crook
Notary Public

DAVID C. CROOK
Notary Public - State of Nevada
Appointment Recorded in Washoe County
No. 95-5200-2 - EXPIRES NOV. 1, 2000

CLAIM # 613 at/ac 3.50

PARCEL NO.	SEC	1/4	1/4	AC.	DUTY
34-372-24	16	NE	NW	1.4590	5.1065
34-372-23	16	NE	NW	0.9795	3.4283
TOTAL				2.4385	8.5348

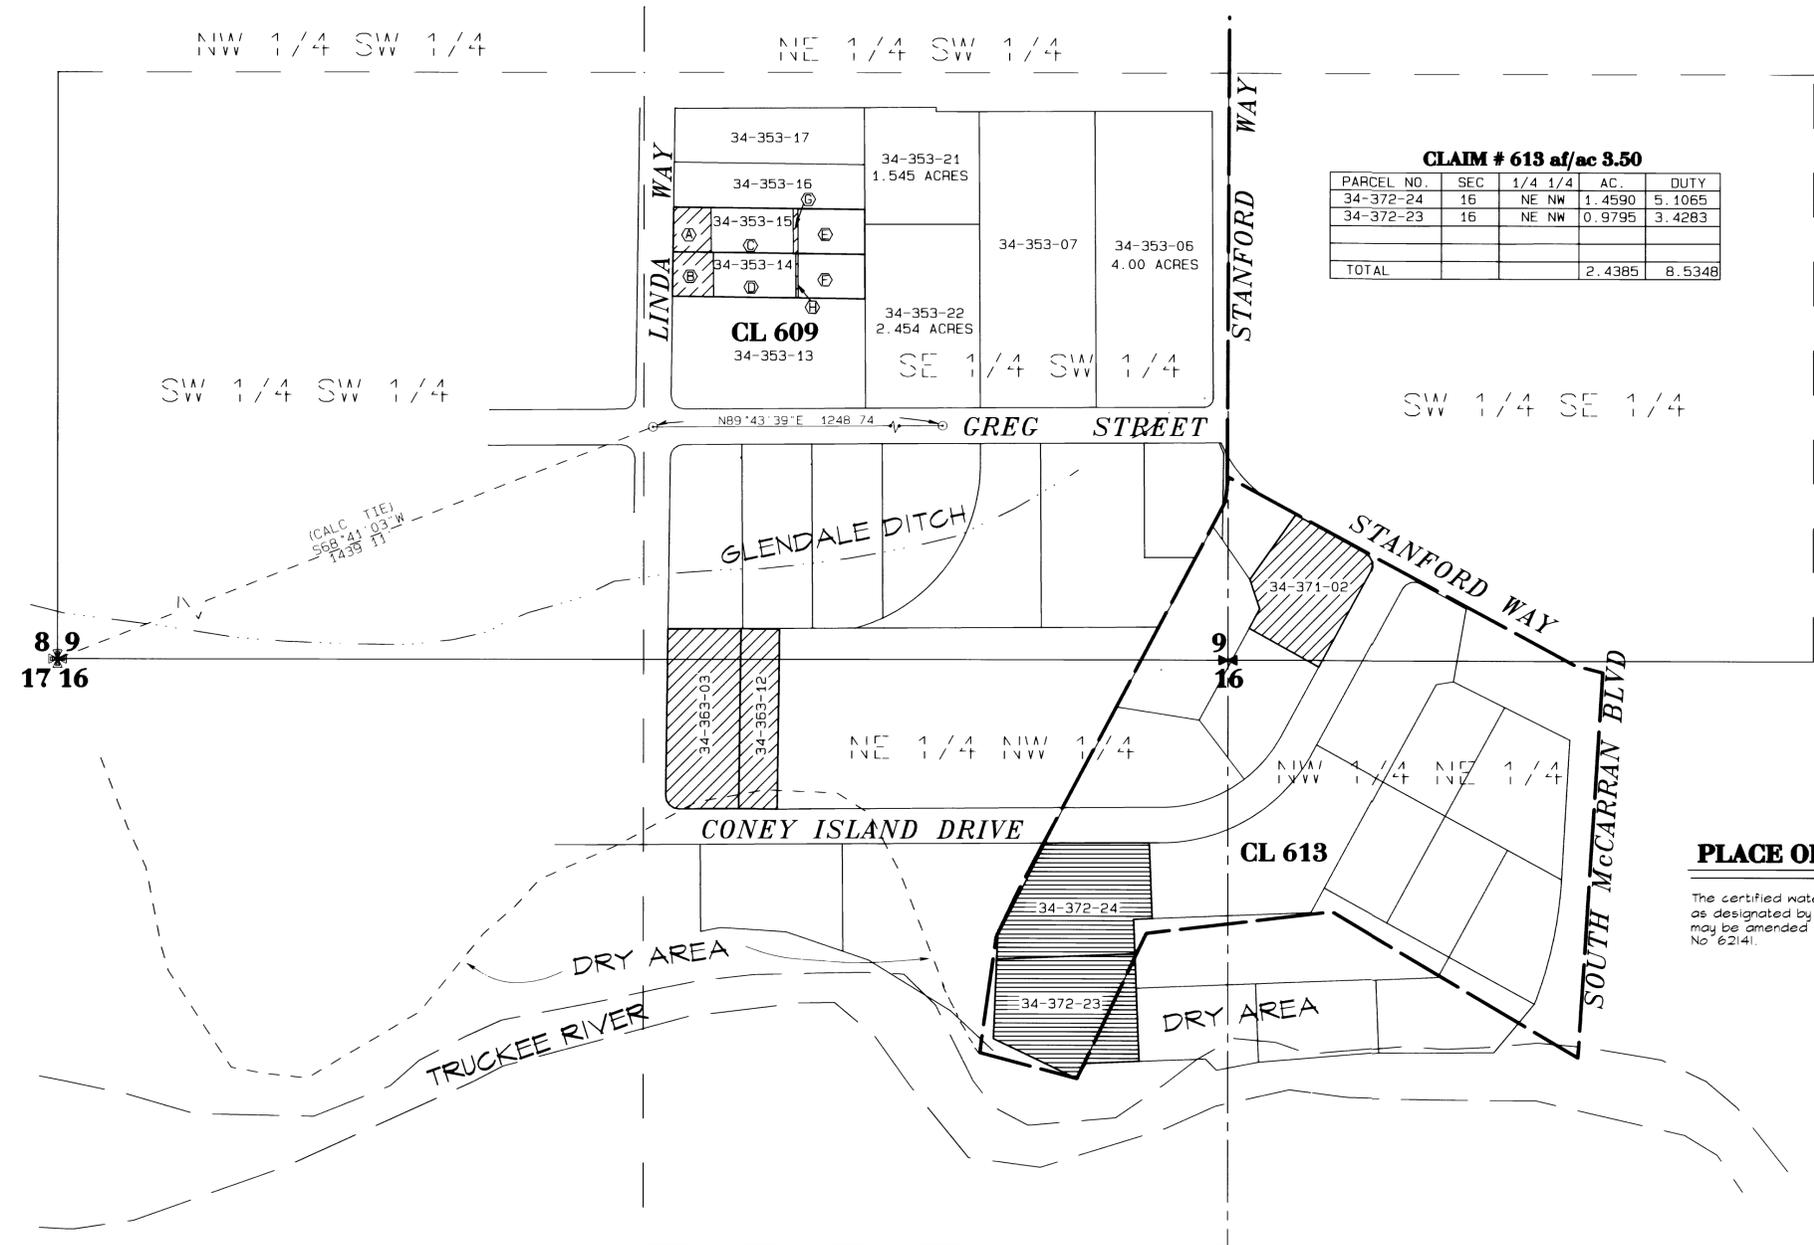

REFERENCES


1. Parcel Map No. 2127, in the Official Records of Washoe County, Nevada.
2. Tract Map No. 1874, in the Official Records of Washoe County, Nevada.
3. Record of Survey No. 1276, in the Official Records of Washoe County, Nevada.
4. Washoe County Assessors information
5. Final Decree Orr Water Ditch Co. VS United States of America, Sheet 9 and related Maps.

NOTES

1. For the existing Point of Diversion see Adjudication Map Sheet 9, on file with the Nevada State Engineer.

PLACE OF USE AFTER TRANSFER

The certified water service area of Sierra Pacific Power Company as designated by the Nevada Public Service Commission and which may be amended from time to time. See maps supporting application No. 62141.

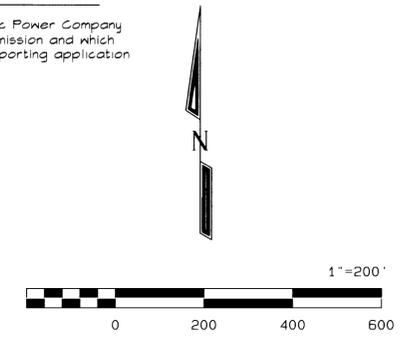

LEGEND:

- AREA TO BE STRIPPED
- BRASS CAP IN MONUMENT WELL PER P.M. 2127
- ORR WATER DITCH COMPANY DECREE CLAIM #
- POINT OF DIVERSION
- QUARTER SECTION CORNER
- SECTION CORNER
- AREA STRIPPED BY PREVIOUS APPLICATION
- PARCEL LINE - WASHOE COUNTY ASSESSOR
- WASHOE COUNTY ASSESSOR'S PARCEL NO.
- 1/16TH SECTION LINE
- CENTERLINE OF SECTION
- EXISTING DITCH (PER DECREE MAP)
- SECTION LINE
- CLAIM LINE PER DECREE
- BRUSH LINE

POINT OF DIVERSION AFTER TRANSFER

Existing Sierra Pacific Power Company points of diversion as described in application 58882, and shown on the supporting map accompanying said application on file with the State Engineer's Office.

STATE ENGINEER'S USE
RAD 6-7-02
1. On 34-372-23, the area illustrated outside claim 613 is not stripped by 63618. Also, the dry area and the area illustrated as outside of claim 613 are to be stripped under 68813.
2. App. 63618 & 68813 strip all of 34-372-23

FILED
JAN 08 1998
STATE ENGINEER'S OFFICE

TRI STATE SURVEYING, LTD
1925 E. PRATER WAY
SPARKS, NEVADA 89434
(702) 358-9491 * FAX # 358-3664

MAP TO ACCOMPANY APPLICATION No. 63618 TO CHANGE THE POINT OF DIVERSION, PLACE AND MANNER OF USE OF PORTIONS OF WATER UNDER THE FINAL DECREE UNITED STATES OF AMERICA VS ORR WATER DITCH COMPANY CLAIM 613 BY

NORTHWEST PARTNERS
FROM
THE WATERS OF THE TRUCKEE RIVER WITHIN
WASHOE COUNTY, NEVADA
JOB #97166.01A