


STATE OF NEVADA - S.S.
County of WHITE PINE-


I, Richard E. Fonger, being first duly sworn, depose and say that this map, consisting of one sheet has been correctly drawn to the designated scale from field notes of a survey made by me on November 28, 1997; and ALSO by APPLICATIONS (as noted hereon) recorded in the State Engineer's Office, in Carson City, Nevada. This map truly and correctly represents the proposed location and extent of works used to divert water from Second Creek, in White Pine County, by Warren Robison for Irrigation and Domestic purposes. That the point of diversion, the location and size of the diverting channel, all reservoirs or basins, the locations and names of all other works which will cross or connect with the proposed works, and the boundary of all lands, showing by 40 acre subdivision the areas proposed to be irrigated, are fully and correctly designated hereon.

Richard E. Fonger
Richard E. Fonger
P.L.S. 4235
P.O. Box 362
Ruth, Nevada 89319

Subscribed and Sworn to before me *Jesse R. Murdock*
this 7th day of December, 1997
Notary Public in and for White Pine County, Nevada
My Commission Expires *October 24, 1999*

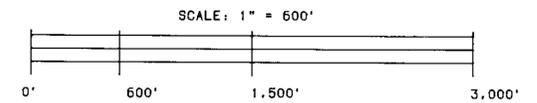

Bearing Bases: SOLAR OBSERVATION

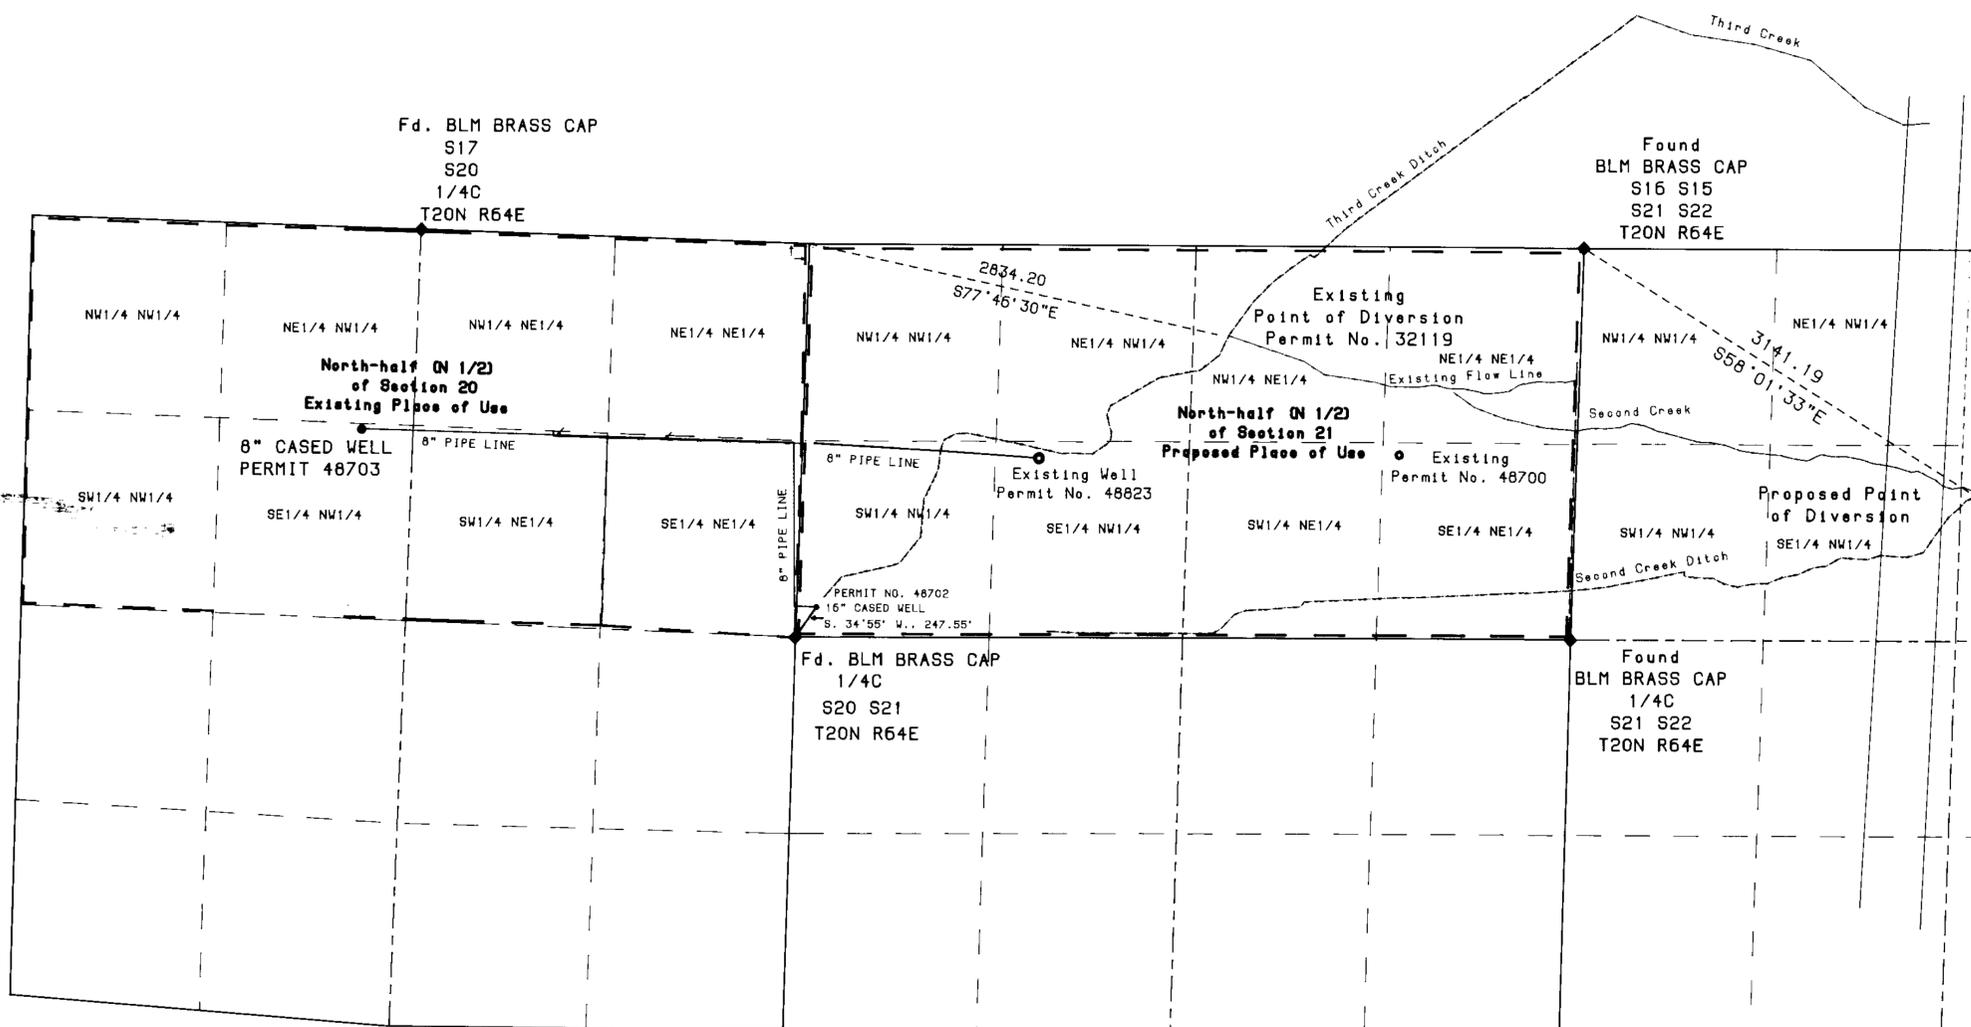

<p>STATE ENGINEER'S USE</p> <p>* Also changing the Place of Use</p>	<p>63634</p> <p>FILED</p> <p>DEC 16 1997</p> <p>STATE ENGINEER'S OFFICE</p>	<p>Map to Accompany Application to Change the Point of Diversion, Under Permit No. 32119</p> <p>For Irrigation and Domestic Use</p> <p>By Warren P. Robison</p> <p>From Second Creek</p> <p>In White Pine County, Nevada</p>
---	---	--