

ORR DITCH EXTENSION, PORTION OF CLAIM 339

PORTIONS OF SECTION 35, T. 20N., R. 20E., AND SECTION 2, T. 19N., R. 20E., M.D.M.

CLAIM # 339 af/ac 4.00


STATE OF HUGO D'ANDREA

PARCEL NO.	AC WET	DUTY
30-022-03	179.29	717.30
30-021-07	15.25	61.02
VISTA	6.83	27.33
DEL ROSA	0.17	0.68
BLOSSOM VIEW	0.20	0.80
SUB TOTAL	201.74	807.12

WASHOE COUNTY SCHOOLS Doc. No. 1813952

30-021-09	18.07	72.28
DEL ROSA	0.74	2.96
BLOSSOM VIEW	0.57	2.28
WHITEWOOD DR.	1.58	6.32
SUB TOTAL	20.97	83.88

(Totals per Doc. No. 1813952)

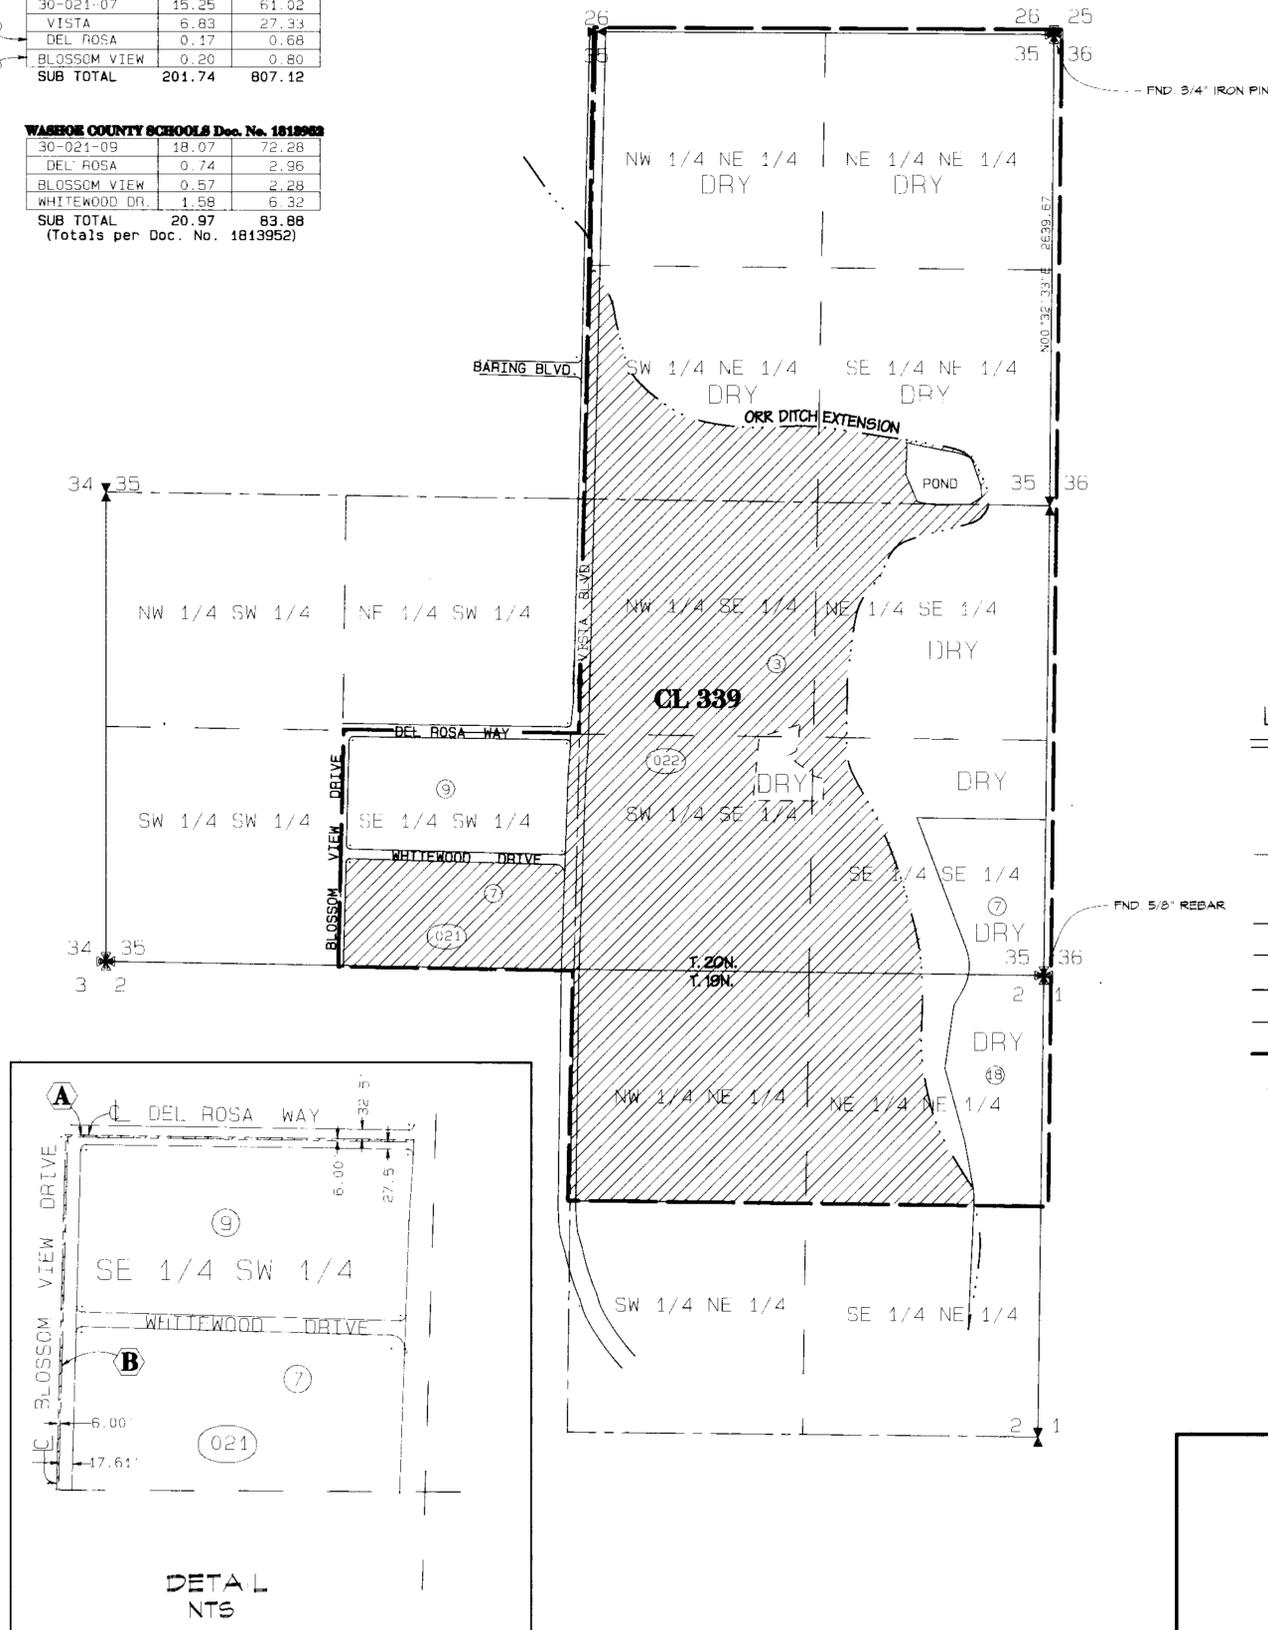

BASIS OF BEARINGS

The bearings for this map are based on Record of Survey No. 2465 Electronically reproduced data from Orr Water Ditch Co. Decree maps, was rotated to fit record information on Record of Survey No. 2465.

POINT OF DIVERSION AFTER TRANSFER

Existing Sierra Pacific Power Company points of diversion as described in application 58882, and shown on the supporting map accompanying said application on file with the State Engineer's office.

PLACE OF USE AFTER TRANSFER

The certified water service area of Sierra Pacific Power Company as designated by the Nevada Public Service Commission and which may be amended from time to time.

NOTES

- For the existing Point of Diversion see Map No. 51191 (ORR DITCH EXTENSION) filed with the Nevada State Engineer.

LEGEND:


	AREA TO BE STRIPPED
	PARCEL LINE - WASHOE COUNTY ASSESSOR
	WASHOE COUNTY ASSESSOR'S PARCEL NO.
	1/16TH SECTION LINE
	CENTERLINE OF SECTION
	EXISTING DITCH (PER DECREE MAP)
	SECTION LINE
	CLAIM LINE PER DECREE
	FENCE LINE
	CL 55
	QUARTER SECTION CORNER
	SECTION CORNER
	ASSESSOR'S BLOCK NUMBER
	ASSESSOR'S PARCEL NUMBER

STATE OF NEVADA }
COUNTY OF WASHOE } 55




Subscribed and sworn to before me on this 2ND day of FEBRUARY, 1998.

David C. Crook
Notary Public

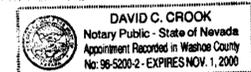

REFERENCES

- Tract Map No. 3158 in the Official Records of Washoe County, Nevada.
- Record of Survey No. 503 in the Official Records of Washoe County, Nevada.
- Record of Survey No. 1209 in the Official Records of Washoe County, Nevada.
- Record of Survey No. 2465 in the Official Records of Washoe County, Nevada.
- Official plat of Township 19 North, Range 20 East Mount Diablo Meridian
- Washoe County Assessors' information.
- Final Decree Orr Water Ditch Co. VS. United States of America sheets 14, 15 and related Maps.
- Nevada State Engineers Map No. TR-043.

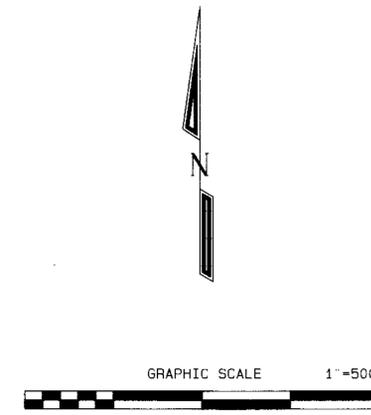

STATE ENGINEER'S USE

FILED
FEB 09 1998
STATE ENGINEER'S OFFICE



TRI STATE SURVEYING, LTD

1925 E. PRATER WAY
SPARKS, NEVADA 89434
(702) 358-9491 * FAX # 358-3664

AMENDED
MAP TO ACCOMPANY APPLICATION TO CHANGE THE
POINT OF DIVERSION, PLACE AND MANNER OF USE
OF A PORTION OF THE WATER UNDER THE FINAL DECREE
UNITED STATES OF AMERICA VS
ORR WATER DITCH COMPANY
A PORTION OF CLAIM 339

BY
ESTATE OF HUGO D'ANDREA

FROM
THE WATERS OF THE THUCKLE RIVER WITHIN
WASHOE COUNTY, NEVADA
FOR
MUNICIPAL AND DOMESTIC PURPOSES
JOB #97177.01

66269T 66268T 64519.T 63651