



**HIGH DESERT ENGINEERING LLC**  
 CONSULTING ENGINEERING & SURVEYING  
 840 IDAHO STREET  
 ELKO, NEVADA 89801  
 (775) 738-4053

W208014

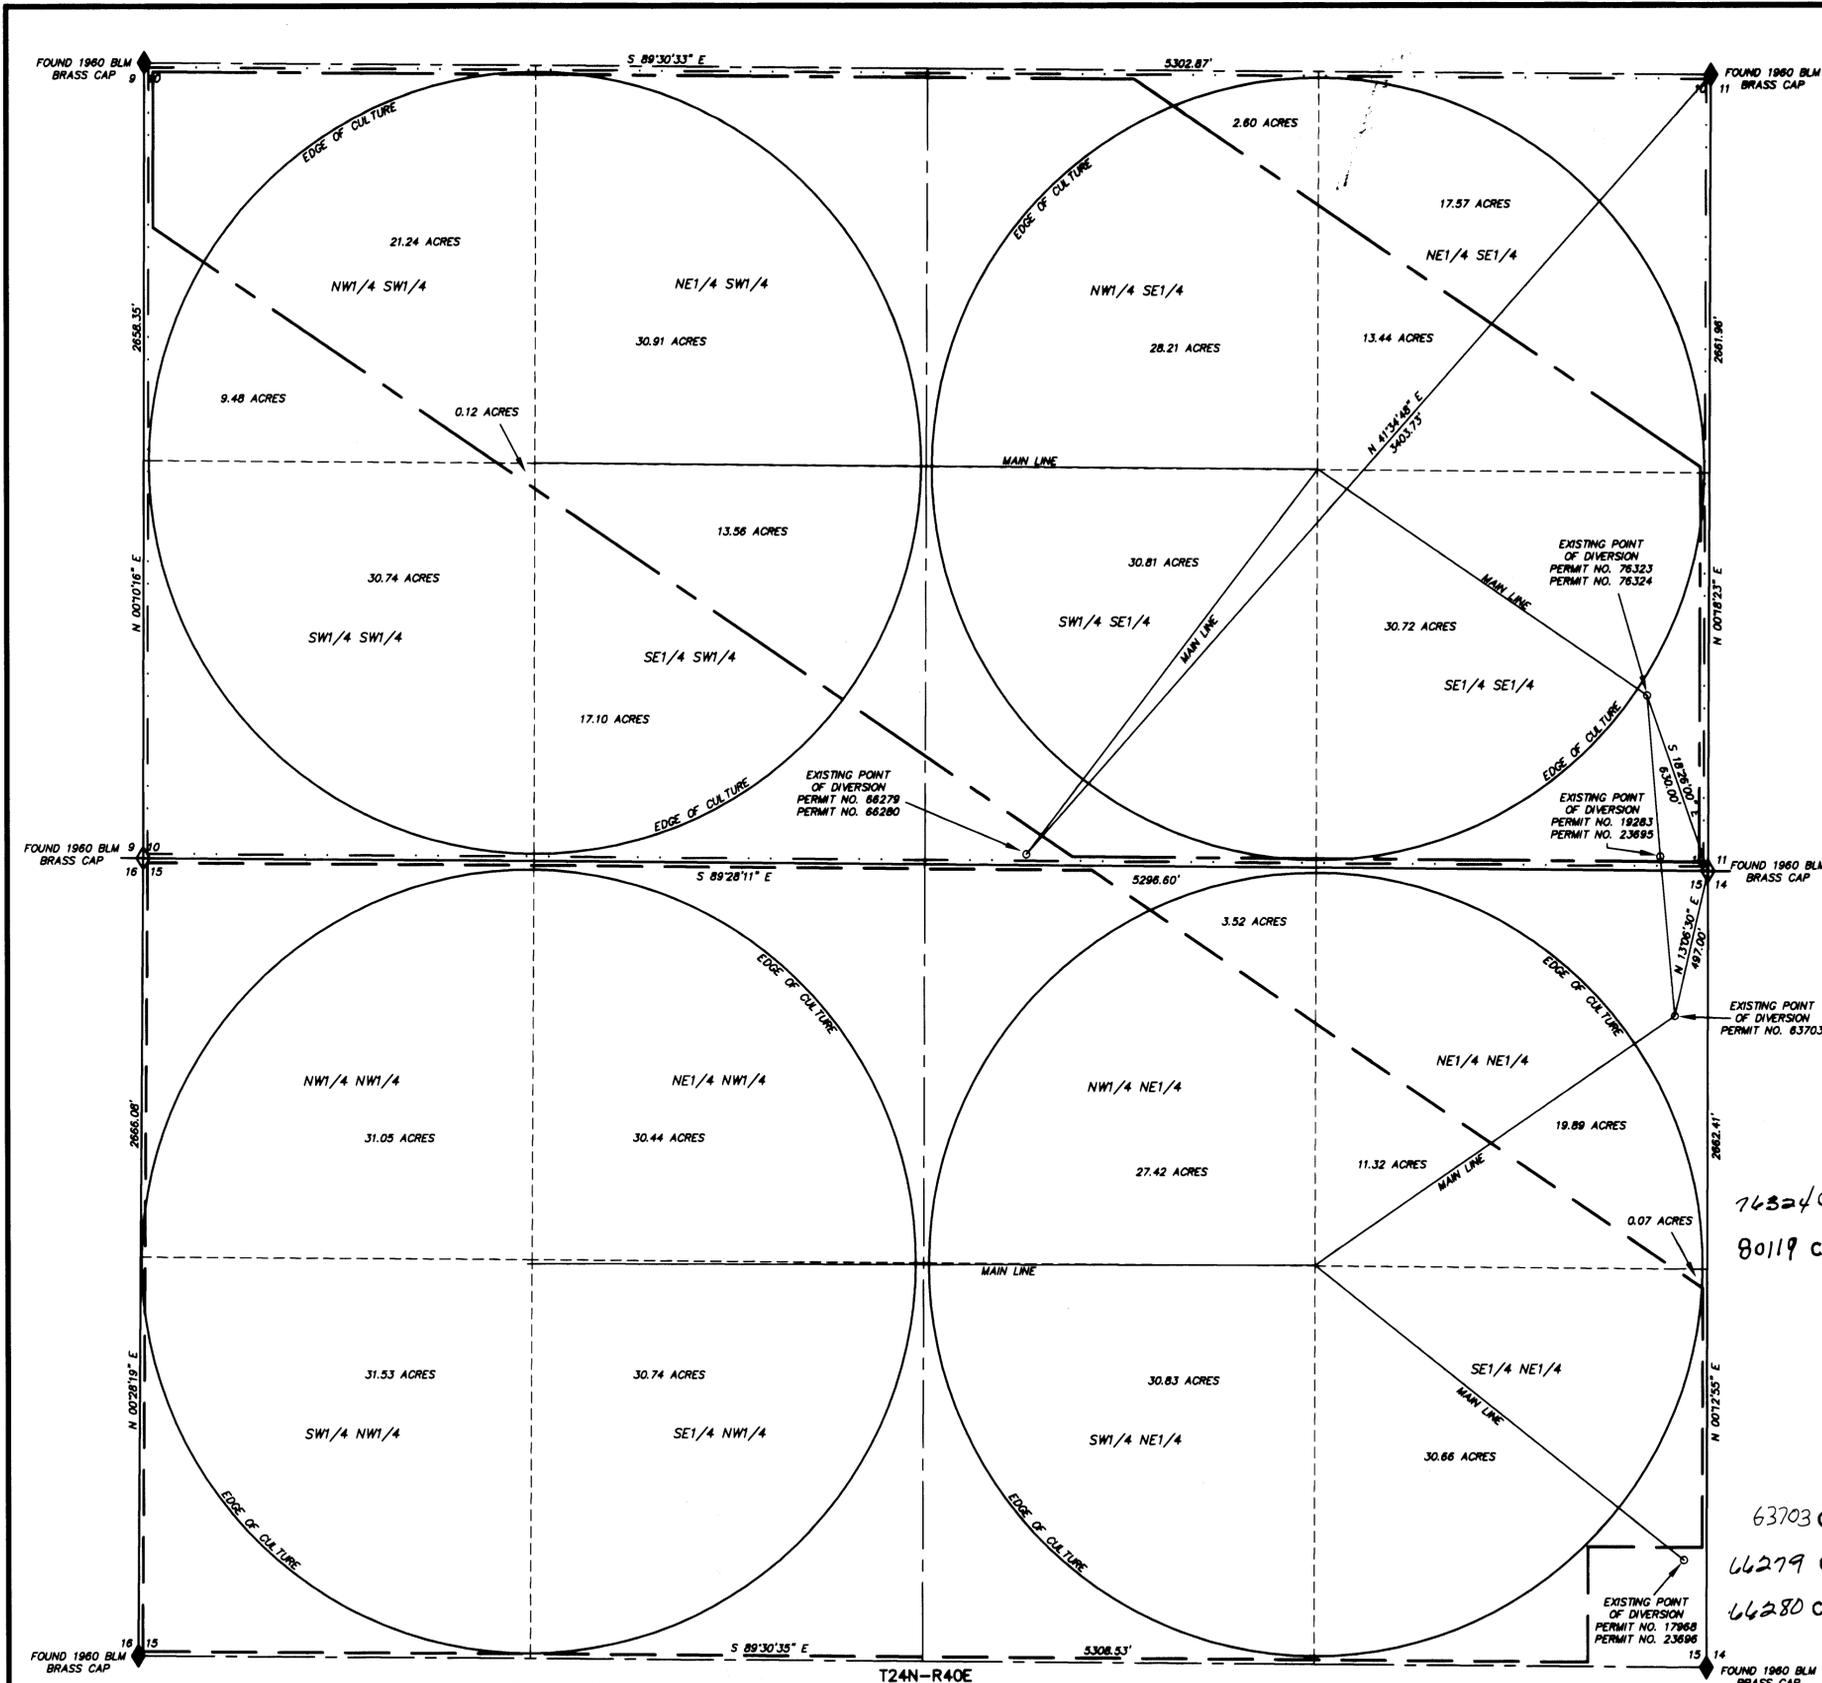

STATE OF NEVADA }  
 COUNTY OF ELKO } SS.  
 I, ROBERT E. MORLEY, BEING FIRST DULY SWORN, DEPOSE AND SAY THAT THIS MAP, CONSISTING OF 1 SHEET, NUMBERED FROM 1 TO 1, INCLUSIVE, HAS BEEN CORRECTLY DRAWN TO THE DESIGNATED SCALE FROM FIELD NOTES OF A SURVEY MADE BY ME, OR UNDER MY SUPERVISION AND DIRECTION, BETWEEN THE 30TH DAY OF JULY, 2008, AND THE 31ST DAY OF JULY, 2008; THAT IT TRULY AND CORRECTLY REPRESENTS THE PROPOSED LOCATION AND EXTENT OF THE WORKS USED TO DIVERT WATER FROM UNDERGROUND, IN LANDER COUNTY, NEVADA, BY RODNEY D. AND LORI FARR MONK, FOR IRRIGATION PURPOSES UNDER PERMIT NO.S 63703, 66279, 66280, 76323, AND 76324; THAT THE POINT OF DIVERSION, THE LOCATION, SIZE OF THE DIVERTING CHANNEL OR OTHER CONDUIT, LOCATION AND DESCRIPTION OF ALL MEASURING DEVICES, THE LOCATION AND EXTENT OF LANDS OWNED OR CONTROLLED BY THE APPLICANT UPON WHICH WATER APPLIED FOR UNDER PERMIT NO.S 63703, 66279, 66280, 76323, AND 76324 IS USED, TOGETHER WITH THE AREA AND KIND OF CULTURE IN EACH 40-ACRE SUBDIVISION, AND THE LOCATION AND NAMES OF ALL OTHER WORKS OR STREAMS WHICH ARE CROSSED BY OR CONNECTED WITH SAID WORKS ARE FULLY AND CORRECTLY DESIGNATED THEREON.

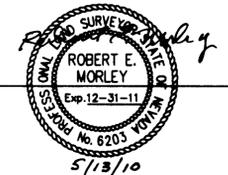

SUBSCRIBED AND SWORN TO BEFORE ME  
 THIS 13<sup>th</sup> DAY OF May, 2010.



Charlene A. Jones  
 NOTARY PUBLIC IN AND FOR ELKO COUNTY, NEVADA.  
 MY COMMISSION EXPIRES: Feb. 8, 2014

BASIS OF BEARINGS: G.P.S. WITH THE ACCURACY OF 1 CENTIMETER +/- 2 PARTS PER MILLION HORIZONTAL.

76324 CERTIFICATE NO. 18617 ISSUED 5-7-2012

80119 CERTIFICATE NO. 19985 ISSUED 2-18-2016

- LEGEND
- ◊ = FOUND SECTION CORNER AS NOTED.
  - ◆ = FOUND 1/4 CORNER AS NOTED.
  - = EXISTING PLACE OF USE PERMIT NO.S 63703 AND 76324
  - = EXISTING PLACE OF USE PERMIT NO.S 66279 AND 66280.
  - = EXISTING PLACE OF USE PERMIT NO. 76323.

63703 CERTIFICATE NO. 18266 ISSUED 9/27/11

66279 CERTIFICATE NO. 18411 ISSUED 12-20-11

66280 CERTIFICATE NO. 18412 ISSUED 12-20-11



SCALE: 1"=300'

CULTURAL MAP TABULATION

T24N-R40E

SECTION	SUB-DIVISION	TOWN SHIP RANGE	CULTIVATED ACREAGE	DESCRIPTION OF CULTURE	SECTION	SUB-DIVISION	TOWN SHIP RANGE	CULTIVATED ACREAGE	DESCRIPTION OF CULTURE
10	NW1/4SW1/4	T24N R40E	30.72 AC	ALFALFA	15	NW1/4NW1/4	T24N R40E	31.05 AC	ALFALFA
10	NE1/4SW1/4	T24N R40E	30.91 AC	ALFALFA	15	NE1/4NW1/4	T24N R40E	30.44 AC	ALFALFA
10	SW1/4SW1/4	T24N R40E	30.86 AC	ALFALFA	15	SW1/4NW1/4	T24N R40E	31.53 AC	ALFALFA
10	SE1/4SW1/4	T24N R40E	30.86 AC	ALFALFA	15	SE1/4NW1/4	T24N R40E	30.74 AC	ALFALFA
10	NW1/4SE1/4	T24N R40E	30.81 AC	ALFALFA	15	NW1/4NE1/4	T24N R40E	30.94 AC	ALFALFA
10	NE1/4SE1/4	T24N R40E	31.01 AC	ALFALFA	15	NE1/4NE1/4	T24N R40E	31.21 AC	ALFALFA
10	SW1/4SE1/4	T24N R40E	30.81 AC	ALFALFA	15	SW1/4NE1/4	T24N R40E	30.83 AC	ALFALFA
10	SE1/4SE1/4	T24N R40E	30.72 AC	ALFALFA	15	SE1/4NE1/4	T24N R40E	30.73 AC	ALFALFA
			248.50 AC					247.47 AC	

TOTAL CULTIVATED ACREAGE = 493.97 AC  
 ALL CULTURE SHOWN IS ALFALFA AND IS IRRIGATED BY A PIVOT SPRINKLER SYSTEM.

STATE ENGINEERS USE



MAP TO ACCOMPANY PROOF OF BENEFICIAL USE  
 UNDER PERMIT NO.S 63703, 66279, 66280, 76323 & 76324  
 FOR IRRIGATION USE  
 BY RODNEY D. AND LORI FARR MONK  
 FROM UNDERGROUND  
 IN LANDER COUNTY, NEVADA