






STATE OF NEVADA
 COUNTY OF WASHOE SS:

I, Ernest E. Muller, Sr., being first duly sworn, depose and say that this map, consisting of one sheet, has been correctly drawn to the designated scale from field notes of a survey made by me on the 4th day of March, 1996; that it truly and correctly represents the proposed location and extent of the works used to divert water from an underground source in Pershing County by Garrett Van Diest, Inc. to change the Point of Diversion and Place of Use of a portion of Permit No. 19581, Certificate No. 5899 for Irrigation and Domestic Purposes. That the Proposed Point of Diversion, the approximate size of the diverting channel, the names and location of all other works which will cross or connect with the proposed works, all reservoirs and basins, and the boundary of the proposed to be irrigated, are fully and correctly designated thereon.

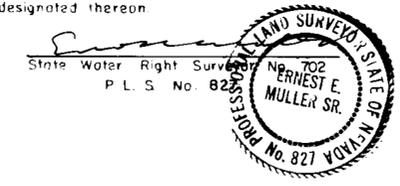

Subscribed and sworn to before me on this 24th day of December, 1997.

Karin Kremers
 Notary Public in and for Washoe County, Nevada

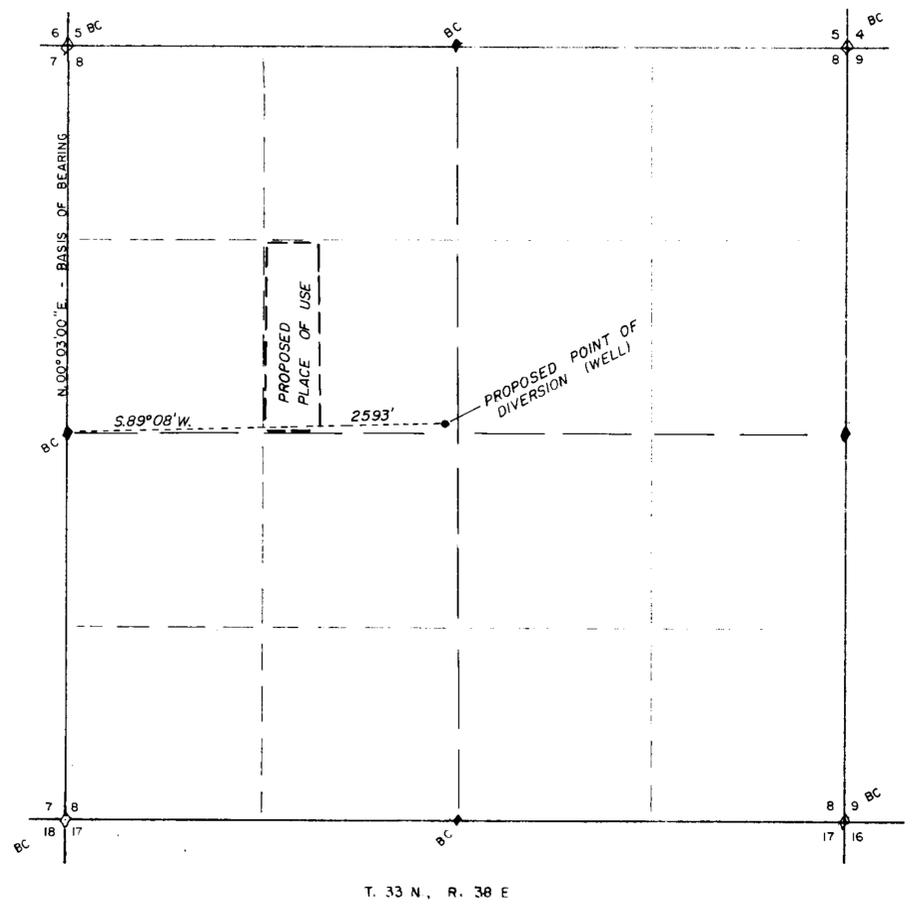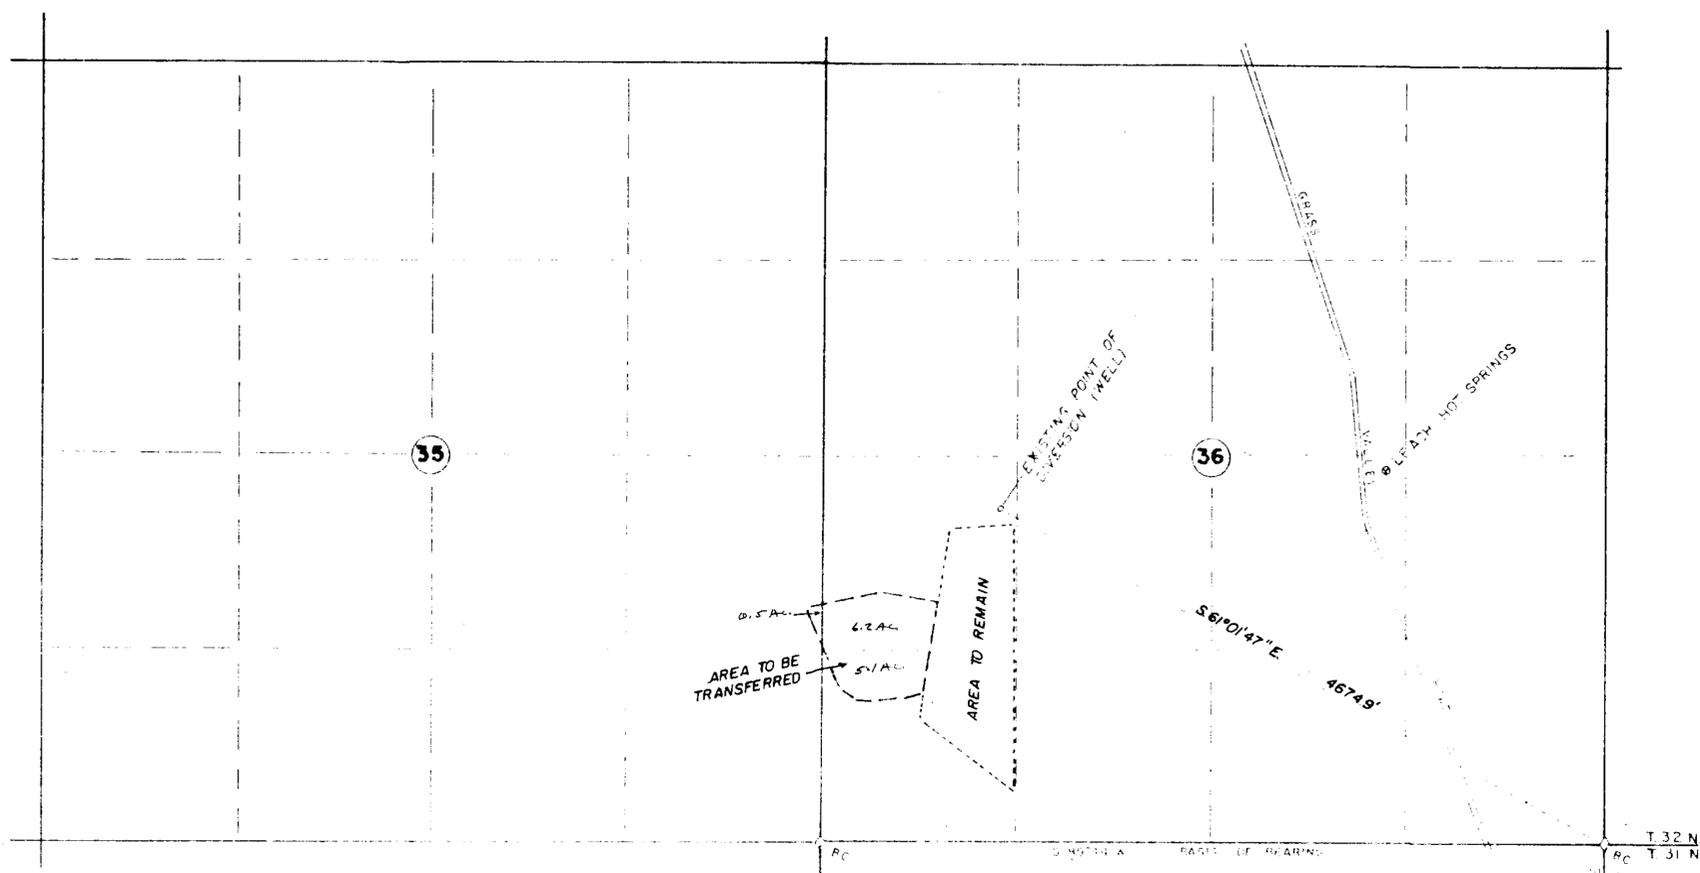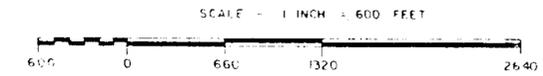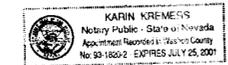

N

M T P R A M

Bearing sources are government plats dated August 4, 1969 and March 2, 1971.

Found corners (BC) are standard government brass cap monuments.

STATE ENGINEER'S USE	FILED JAN 06 1998 STATE ENGINEER'S OFFICE	MAP TO ACCOMPANY APPLICATION TO CHANGE THE POINT OF DIVERSION AND PLACE OF USE OF A PORTION OF PERMIT NO. 19581, CERTIFICATE NO. 5899 FOR GARRETT VAN DIEST, INC. FROM AN UNDERGROUND SOURCE
63705		GARRETT VAN DIEST, INC., 750 W. PUEBLO ST., RENO, NV, 89509 96.04 19R.

63705