


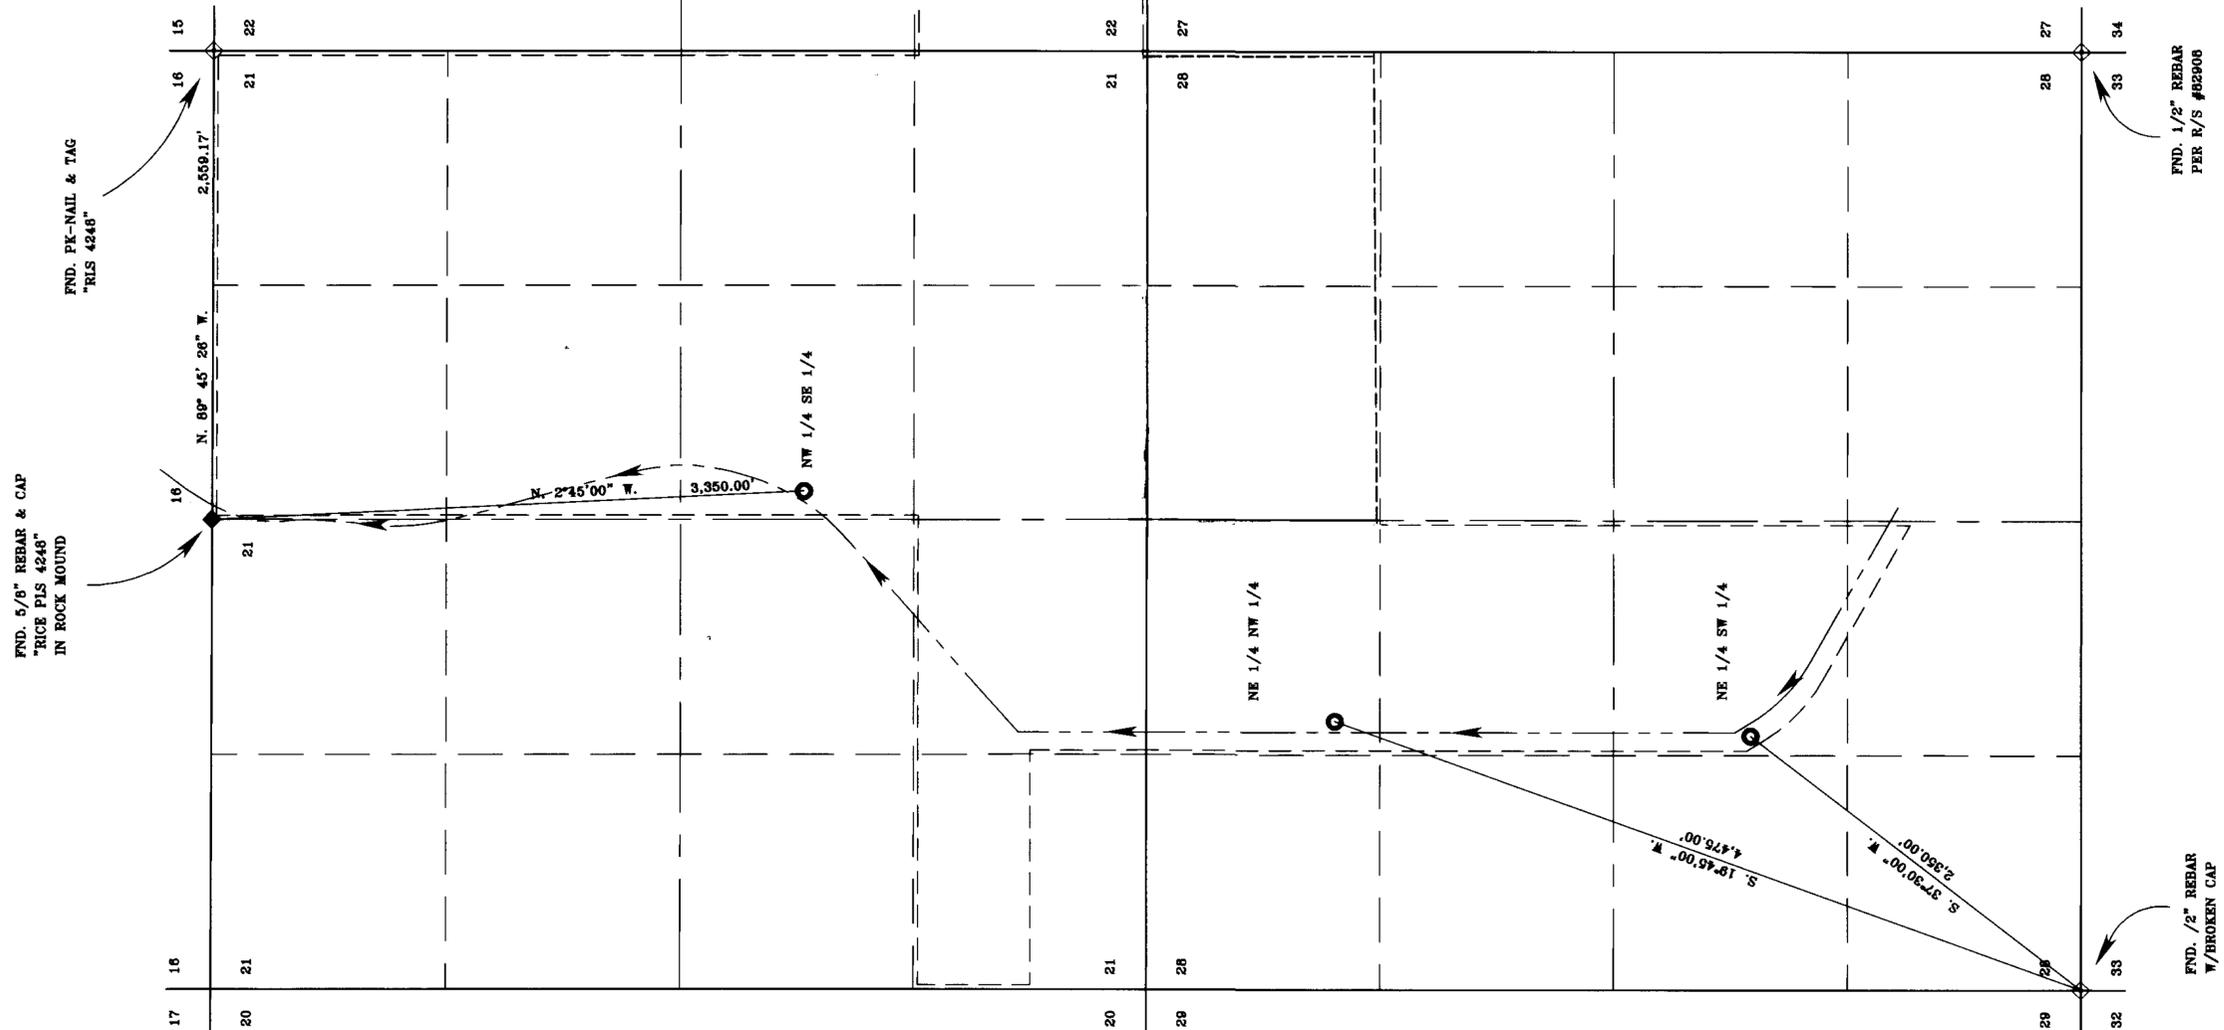

BASIS OF BEARING

THE NORTH LINE OF THE NE QUARTER OF SECTION 21, T. 12N., R. 23E., M. D. B. & M. BEARING N. 89° 45' 26" W., 2,559.17' PER THE RECORD OF SURVEY IN SUPPORT OF A BOUNDARY LINE ADJUSTMENT AS FILED IN THE OFFICE OF THE LYON COUNTY RECORDER AS DOCUMENT #213637




STATE OF NEVADA }
 WASHOE COUNTY } SS

I, GEORGE M. THIEL, BEING FIRST DULY SWORN, DEPOSE AND SAY THAT THIS MAP, CONSISTING OF ONE (1) SHEET, HAS BEEN CORRECTLY DRAWN TO THE DESIGNATED SCALE FROM FIELD NOTES OF A SURVEY MADE BY ME OR UNDER MY SUPERVISION AND DIRECTION, ON DECEMBER 15, 1997; THAT IT TRULY AND CORRECTLY REPRESENTS THE PROPOSED LOCATION AND EXTENT OF WORKS USED TO DIVERT WATER FROM UNDERGROUND SOURCES IN LYON COUNTY, NEVADA BY RED CREEK RANCH, INC., A COLORADO CORPORATION, FOR IRRIGATION AND DOMESTIC PURPOSES; THAT THE PROPOSED POINTS OF DIVERSION, THE APPROXIMATE LOCATION AND SIZE OF THE DIVERTING CHANNEL OR OTHER CONDUIT, ALL RESERVOIRS OR BASINS, THE LOCATION AND NAMES OF ALL OTHER WORKS WHICH WILL CROSS OR CONNECT WITH THE PROPOSED WORKS, AND THE BOUNDARY OF ALL LANDS, SHOWING BY 40-ACRE SUBDIVISIONS THE AREAS PROPOSED TO BE SERVED, ARE FULLY AND CORRECTLY DESIGNATED THEREON.


SUBSCRIBED AND SWORN TO BEFORE ME
 A NOTARY PUBLIC IN AND FOR WASHOE
 COUNTY, NEVADA, THIS 5th DAY OF
May, 1998.

Yolanda Fillipone

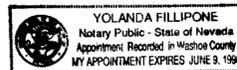

LEGEND

- PROPOSED PLACE OF USE
- EXISTING DITCH
- PROPOSED POINT OF DIVERSION
- ◇ FOUND SECTION CORNERS AS NOTED
- ◆ FOUND QUARTER CORNERS AS NOTED

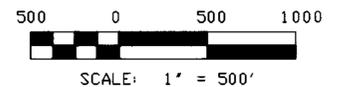

SHEET 1 OF 1

TEC THIEL ENGINEERING CONSULTANTS
 Civil Engineering Water Rights Consulting
 Land Use Planning Surveying
 P.O. Box 70468 Reno, Nevada 89707-0468
 (702) 552-7880 Fax (702) 552-7929



STATE ENGINEER'S USE



MAP
 TO ACCOMPANY APPLICATION TO CHANGE THE POINTS OF DIVERSION, MANNER & PLACES OF USE OF PERMITS 6400, 6401, 6415, 7636, 7899 & 11025; AND THE POINTS OF DIVERSION & PLACES OF USE OF PERMITS 37029, 37031 & 37032; AND OF A PORTION OF PERMIT 37028 BY
RED CREEK RANCH, INC.
 A COLORADO CORPORATION
 FOR IRRIGATION AND DOMESTIC PURPOSES
 FROM UNDERGROUND SOURCES
 LYON COUNTY NEVADA