


STATE OF NEVADA  
COUNTY OF ELKO

I, ROBERT E. MORLEY, BEING FIRST DULY SWORN, DEPOSE AND SAY THAT THIS MAP, CONSISTING OF 1 SHEET, NUMBERED FROM 1 TO 1, INCLUSIVE, HAS BEEN CORRECTLY DRAWN TO THE DESIGNATED SCALE FROM FIELD NOTES OF A SURVEY MADE BY ME, OR UNDER MY SUPERVISION AND DIRECTION, BETWEEN THE 12TH DAY OF FEBRUARY, 1998 AND THE 13TH DAY OF FEBRUARY, 1998; THAT IT TRULY AND CORRECTLY REPRESENTS THE PROPOSED LOCATION AND EXTENT OF THE WORKS USED TO DIVERT WATER FROM UNDERGROUND, IN EUREKA COUNTY, NEVADA, BY BARRICK GOLDSTRIKE MINES INC., FOR MINING, MILLING, AND DEWATERING PURPOSES. THAT THE PROPOSED POINT OF DIVERSION, THE APPROXIMATE SIZE AND CAPACITY OF THE DIVERTING CHANNEL OR OTHER CONDUIT, AND THE LOCATION AND NAMES OF ALL OTHER WORKS OR STREAMS WHICH ARE CROSSED BY, OR CONNECTED WITH THE SAID WORKS, ARE FULLY AND CORRECTLY DESIGNATED THEREON.

STATE WATER RIGHT SURVEYOR NO. 668

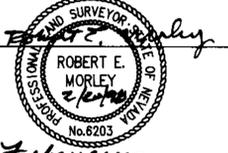


SUBSCRIBED AND SWORN TO BEFORE ME

THIS 20th DAY OF February, 1998.



Linda L. Reynolds

NOTARY PUBLIC IN AND FOR ELKO COUNTY, NEVADA

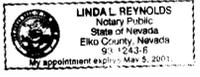

**LEGEND**  
- - - - - EXISTING AND PROPOSED PLACE OF USE  
o - - - - - PROPOSED & EXISTING POINT OF DIVERSION  
- - - - - STATE ENGINEER ORDER NO. 1038

**BASIS OF BEARINGS :** THE LINE BETWEEN THE NORTHEAST CORNER AND THE NORTH 1/4 CORNER OF SECTION 20, T36N - R50E, MDBA M. TAKEN FROM THE OFFICIAL BLM CADASTRAL SURVEY PLAT FOR T36N - R50E, MDBA M, AS N 88° 47' 00" E.

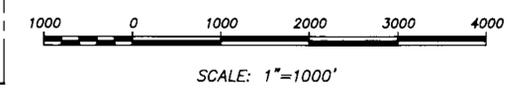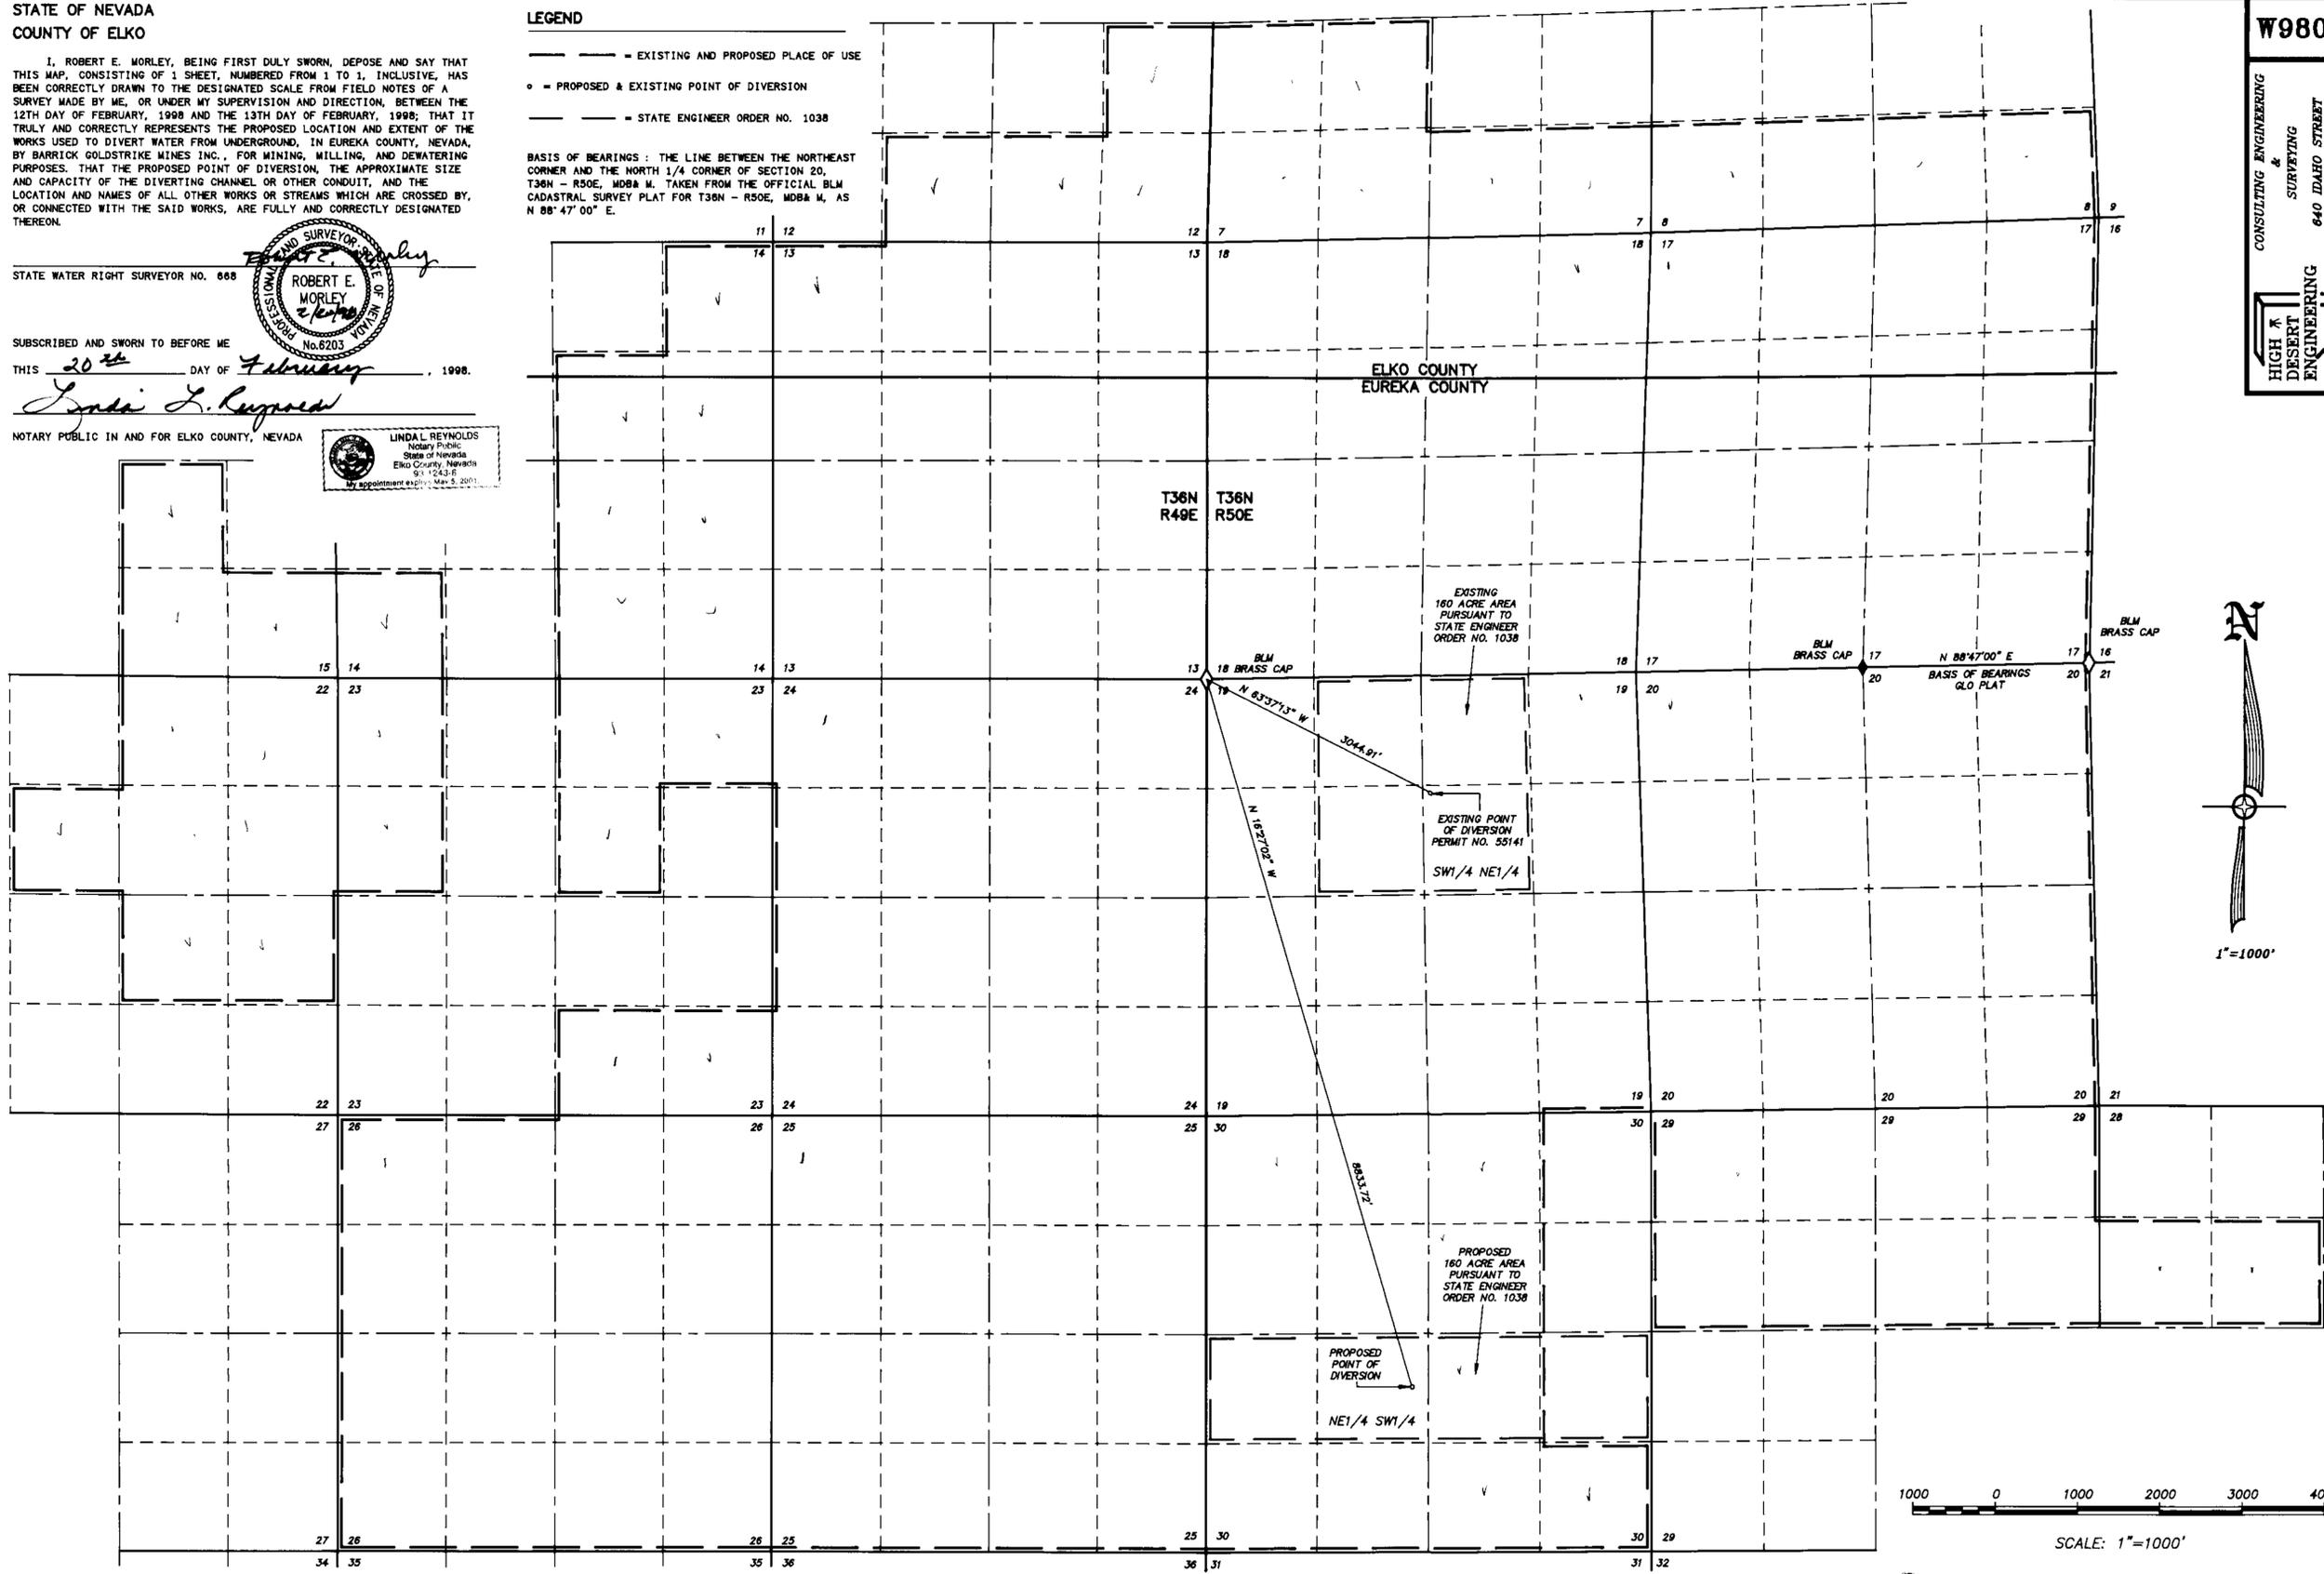

**W98006**  
CONSULTING ENGINEERING & SURVEYING  
HIGH & DESERT ENGINEERING  
640 IDAHO STREET  
ELKO, NEVADA 89601  
(702) 738-4063

STATE ENGINEERS USE

63877  
FILED  
FEB 26 1998  
STATE ENGINEERS USE

MAP TO ACCOMPANY APPLICATION TO CHANGE THE POINT OF DIVERSION OF A PORTION UNDER PERMIT NO. 55141, FOR MINING, MILLING, & DEWATERING USE BY BARRICK GOLDSTRIKE MINES INC. FROM AN UNDERGROUND SOURCE IN EUREKA COUNTY, NEVADA

64762 T 64279 63877 T