


SCALE: 1"=1000'

**POINT OF DIVERSION DETAIL**



**PLACE OF USE**

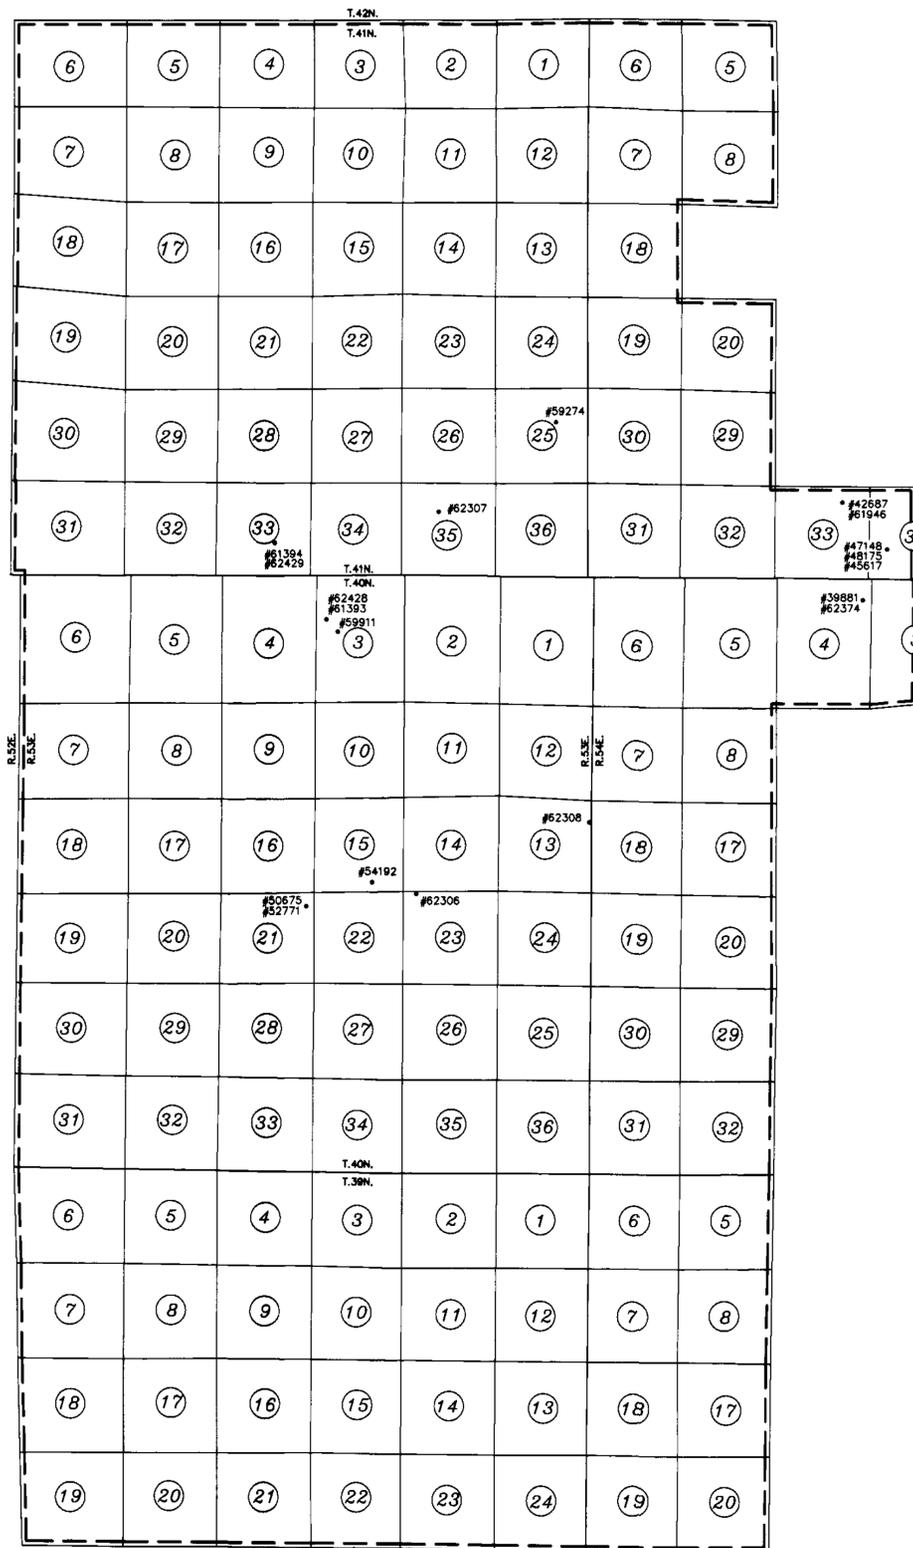

T.39,40,41N.,R.53,54E.  
M.D.M.


STATE OF NEVADA, }  
COUNTY OF ELKO } s.s.

I, William A. Nisbet, being first duly sworn, depose and say that this map, consisting of one sheet, has been correctly drawn to the designated scale from field notes of a survey made by me, or under my supervision and direction, on the 5th day of August, 1995; that it truly and correctly represents the proposed location and extent of the works used to divert water from an UNDERGROUND SOURCE, in ELKO COUNTY, by INDEPENDENCE MINING COMPANY INC., for MINING, MILLING, DEWATERING & DOMESTIC purposes. That the proposed point of diversion, the approximate location and size of the diverting channel or other conduit, the place and manner of use, and the location and names of all other works or streams which are crossed by, or connected with, the said works, are fully and correctly designated thereon.



*William A. Nisbet*  
William A. Nisbet, state water-right surveyor

Subscribed and sworn to before me this 11 day of March, 1998, by William A. Nisbet.

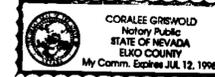


*Coralee Griswold*  
Notary public in and for Elko County, Nevada

BASIS OF BEARINGS: Record of Survey map for Independence Mining Company, Inc., filed in the office of Elko County Recorder, file #310781, dated September 18th, 1991. West line of SW 1/4 OF Section 3 is recorded as N.0° 46'20"E.

**LEGEND**

- PLACE OF USE BOUNDARY
- CREEK OR RIVER
- ROAD
- EXISTING POINT OF DIVERSION
- PROPOSED POINT OF DIVERSION
- ◇ SECTION CORNER
- ◆ SECTION QUARTER CORNER

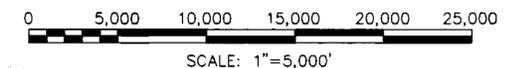

NO.	BY	DATE	DESCRIPTION	CHKD	APPD
REVISIONS					
1	JFP				
2		2-20-98			

**CHILTON** Engineering and Surveying, LTD  
(702) 738-2121 421 Court Street Elko, Nevada 89801

**W98004** 1/1

STATE ENGINEER'S USE

63951  
**FILED**  
MAR 16 1998  
STATE ENGINEER'S OFFICE

MAP TO ACCOMPANY  
**APPLICATION TO APPROPRIATE WATER MINING, MILLING, DEWATERING & DOMESTIC PURPOSES INDEPENDENCE MINING COMPANY INC.**  
FOR BY FROM IN  
an UNDERGROUND source  
ELKO COUNTY

**W98004**

**63951**