


STATE OF NEVADA)
) ss.
 COUNTY OF ELKO)

I, MARK C. BOGE, being first duly sworn, depose and say that site inspections have been made by me, or under my supervision and direction, between the 6th day of March, 1998 and the 10th day of March, 1998; that the location of each reference monument has been verified by site inspection; that the point of diversion and place of use sites have been inspected; that this map, consisting of two sheets, numbered from 1 to 2, inclusive, has been correctly drawn to the designated scale from field surveys and surveying calculation notes prepared by me, or under my supervision and direction, relying upon field survey notes and analysis of recorded survey maps and other recorded surveying documents in the office of the Eureka County Recorder and the U.S.D.O.I. Bureau of Land Management; that this map truly and correctly represents the proposed location and extent of the works used to divert water from underground sources, in Eureka County, Nevada, by NEWMONT GOLD COMPANY for mining, milling, and dewatering purposes. That the proposed points of diversion, the location of the user facilities (as may be known at this time), the approximate size and capacity of the diverting conduit (as may be known at this time), and the location and names of all other works or streams which are crossed by or connected with said works are fully and correctly designated hereon.

Mark C. Boge
 Nevada State Water Right Surveyor No. 662


SUBSCRIBED and SWORN to before me
 this 15 day of May, 1998

Patricia J. Glass
 Notary Public in and for
 Elko County, Nevada
 My Commission Expires April 11, 2002

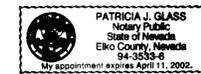

NOTES:

1. BASIS OF BEARINGS TAKEN FROM EUREKA COUNTY RECORDERS OFFICE, MAP FILE NO. 157961.
2. SECTION LINES ARE PROTRACTED BY REFERENCE TO BLM GEOGRAPHIC COORDINATE DATA BASE AND HISTORICAL SURVEY RECORDS MAINTAINED BY THE APPLICANT.
3. REFERENCE MADE TO ORDER NO. 1038, IN THE OFFICE OF THE STATE ENGINEER OF THE STATE OF NEVADA, DATED MARCH 29, 1991.
4. THE PROPOSED LOCATION AND EXTENT OF THE WORKS TO DIVERT WATER HAS NOT BEEN FULLY DETERMINED AT THIS TIME.

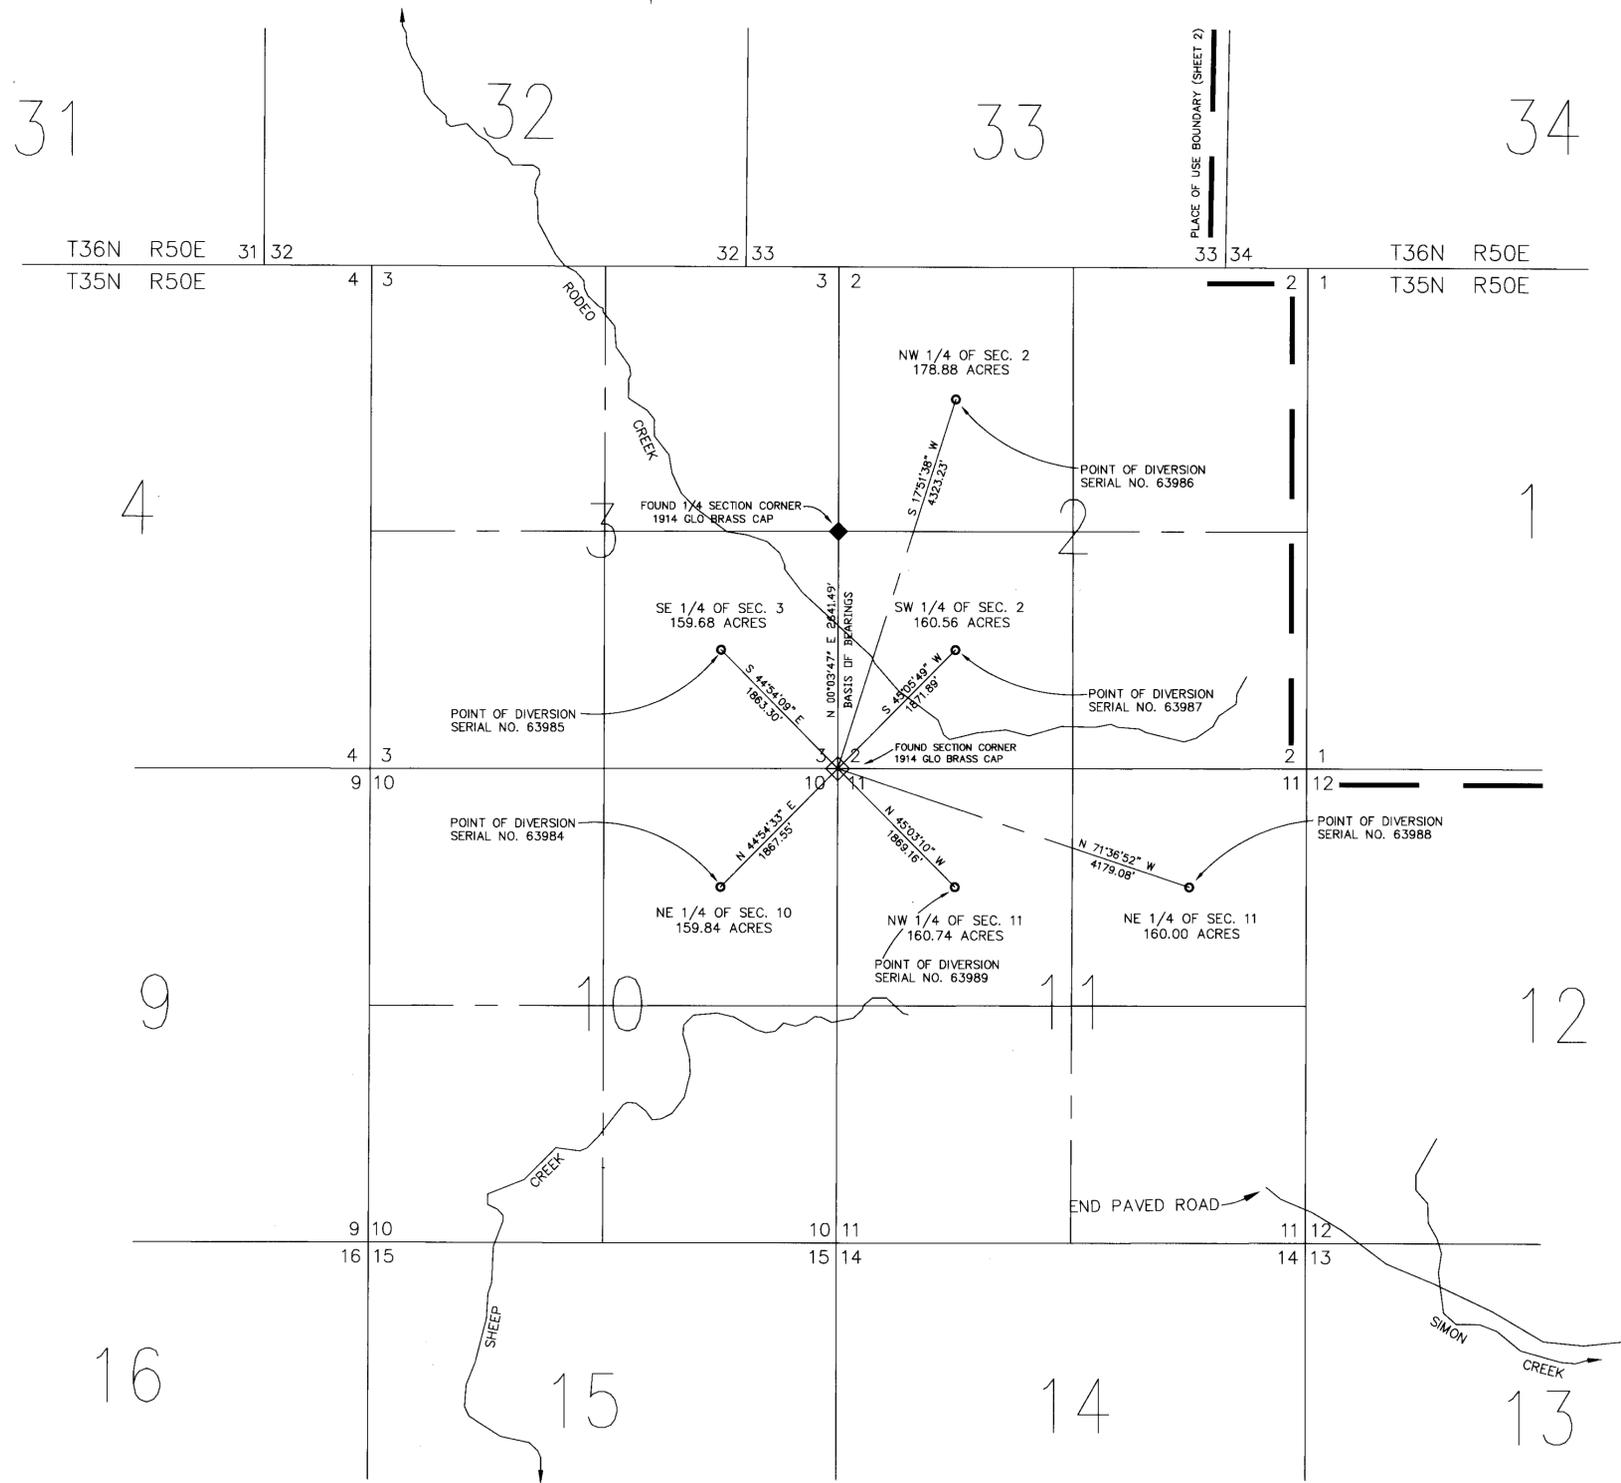

DETAIL SHOWING PROPOSED POINTS OF DIVERSION
 SEE SHEET 2 OF 2 FOR PROPOSED PLACE OF USE

FRONTIER SURVEYING, INC.
 229 Third Street
 Elko, Nevada 89801
 phone (702) 738-7970
 DRAWING NO. 98026

STATE ENGINEER'S USE

FILED
 June 8, 1998
 STATE ENGINEER'S OFFICE

MAP TO ACCOMPANY APPLICATIONS TO APPROPRIATE WATER UNDER SERIAL NUMBERS 63984, 63985, 63986, 63987, 63988, AND 63989	
FOR	MINING, MILLING AND DEWATERING
BY	NEWMONT GOLD COMPANY
FROM	UNDERGROUND SOURCES
IN	EUREKA COUNTY, STATE OF NEVADA
SHEET 1 OF 2 SHEETS	

79221T
 79220T
 79219T
 79218T
 79217T
 79216T
 79215T
 75625T
 thru
 75633T
 75066T
 75055T
 THRU
 75064T

(74017 T thru 74027 T) 71926T thru 71921T 71919T 69976T 69975T 63989 63988 63987 63986 63985 63984

