
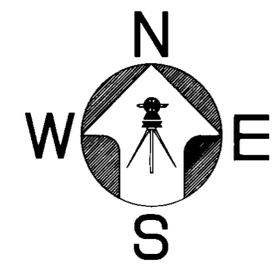



SECTION 34, TOWNSHIP 11 NORTH, RANGE 24 EAST M.D.M.

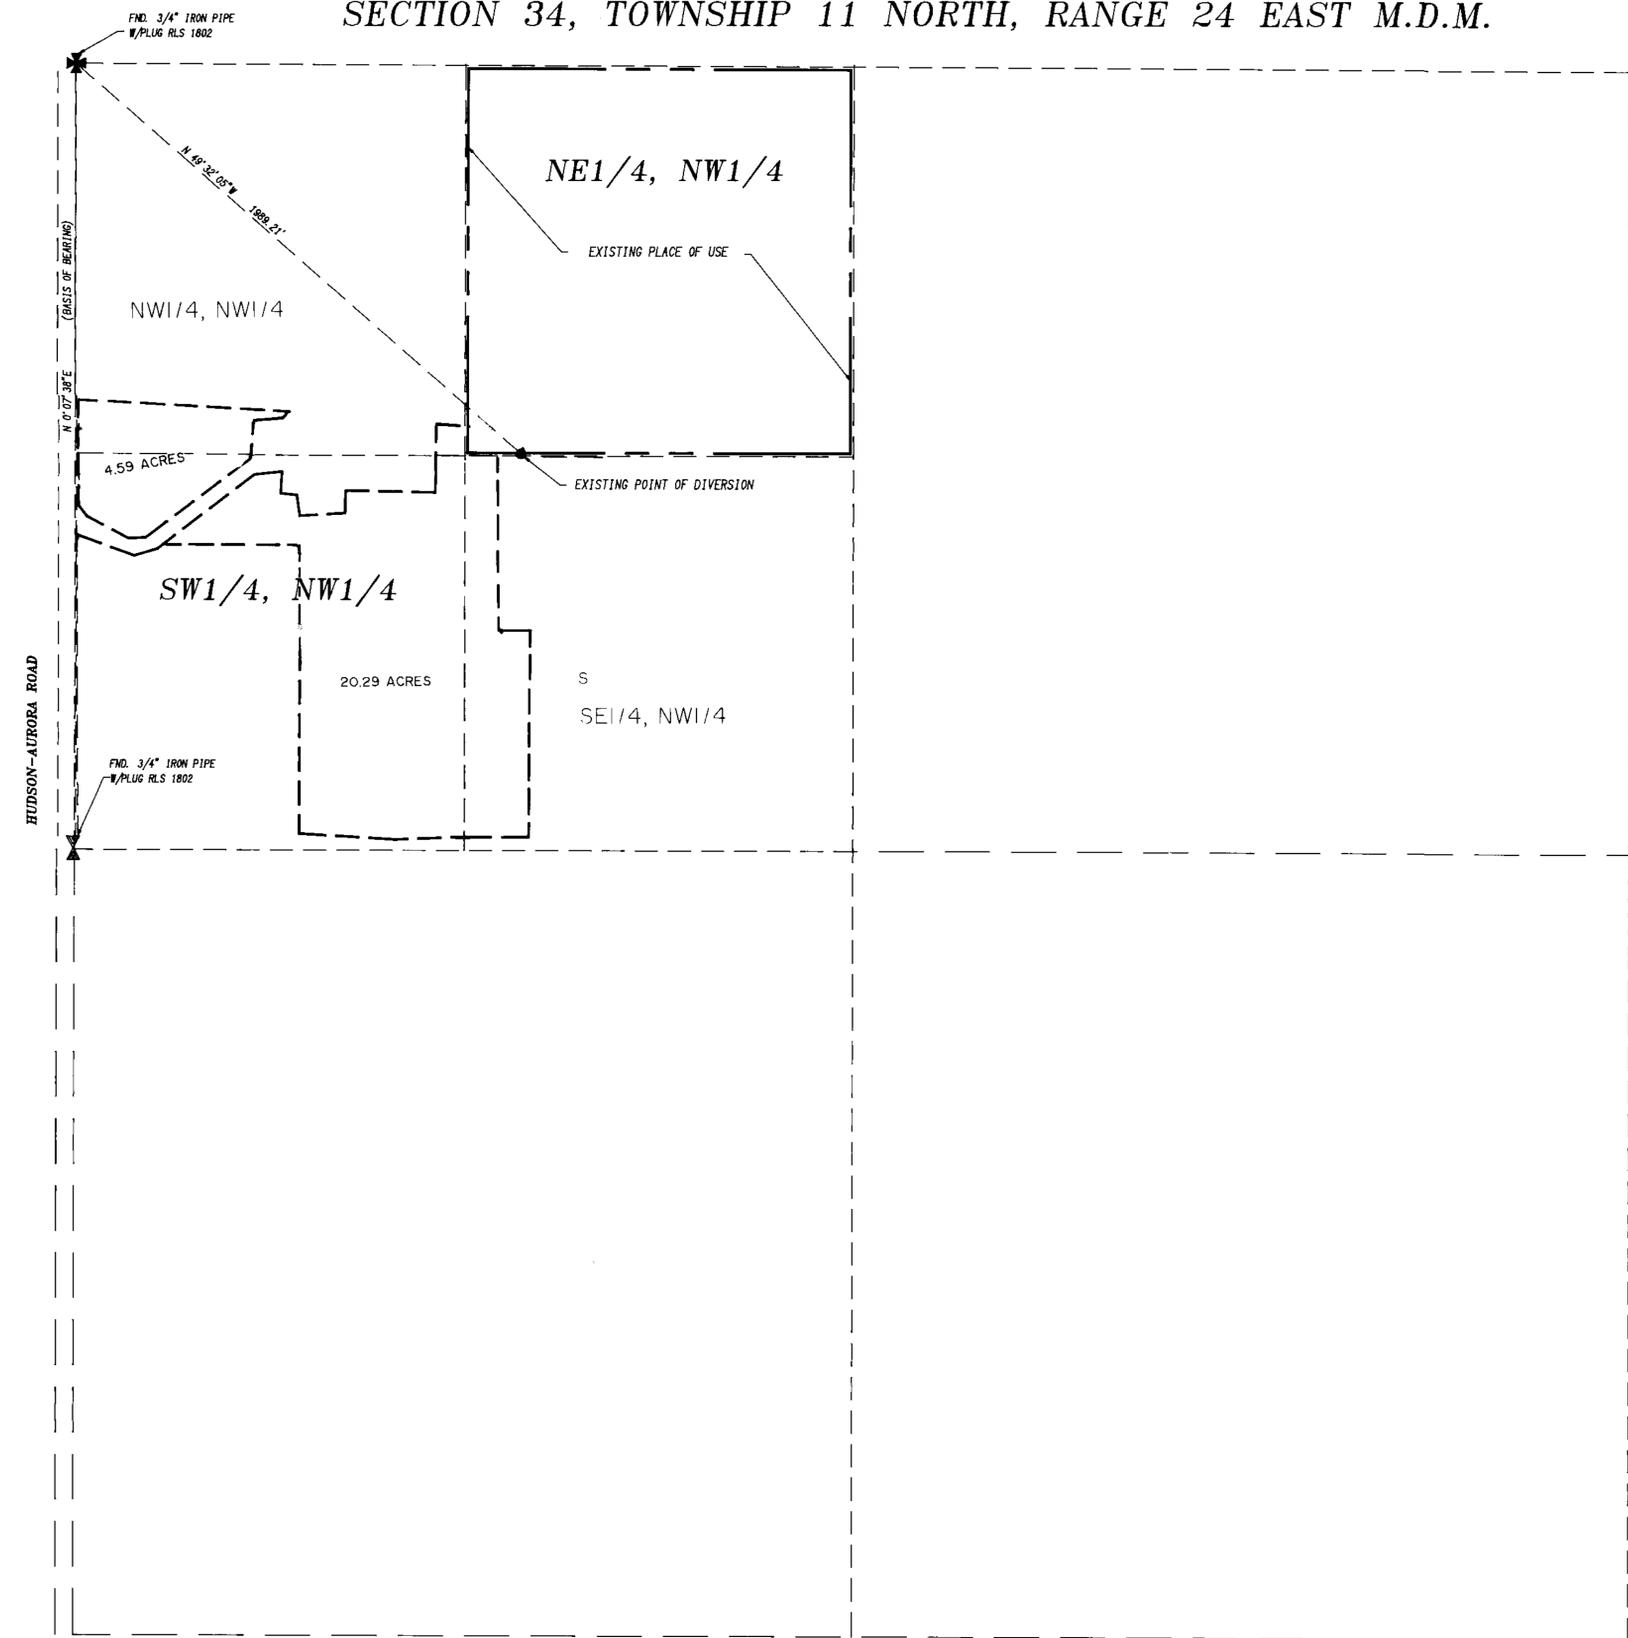

Danco Surveying
a professional corporation
SURVEYING & MAPPING
Vernon, Nevada
(702) 488-3811


STATE OF NEVADA }
COUNTY OF LYON } SS

I, Rick P. Christian, being first duly sworn, do depose and say that this map has been correctly drawn to the designated scale from field notes of a survey made under my direction on March 13, 1998, that it truly and correctly represents the extent and location of proposed works to change the place of use of waters heretofore appropriated under Application no. 57854 for irrigation and domestic purposes by Fred Alpers from an underground source in Lyon County.

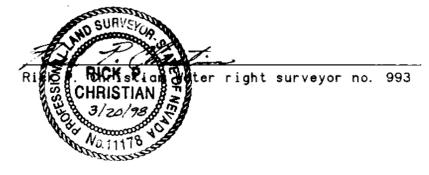

Subscribed and sworn to before me this 14 day
of March 1998

[Signature]
NOTARY PUBLIC

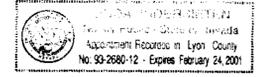


BASIS OF BEARINGS

THE BEARINGS ON THIS MAP ARE BASED ON THE WEST LINE OF THE NORTHWEST QUARTER OF SECTION 34, T. 11, N., R. 24, E. M. D. M. AS SHOWN ON PARCEL MAP FILE FOR RECORD IN FILE No. 121078, LYON COUNTY RECORDS. THAT BEARING IS N 0° 07' 38" E.

LEGEND

- ✠ SECTION CORNER
- ✠ QUARTER CORNER
- PROPOSED PLACE OF USE
- EXISTING PLACE OF USE

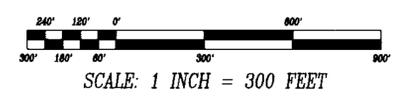

JOB # 98022-129

STATE ENGINEER'S USE

64012



MAP TO ACCOMPANY APPLICATION TO CHANGE PLACE OF USE OF UNDERGROUND WATERS HERETOFOR APPROPRIATED UNDER APPLICATION #57854 FOR IRRIGATION AND DOMESTIC PURPOSES BY

F AND B TRUST

IN LYON COUNTY, NEVADA