


LEGEND OF SYMBOLS (UNLESS OTHERWISE INDICATED)	
	IRRIGATION LINES WITH SOAKER VALVES FOR TREES
	IRRIGATION LINES WITH SOAKER VALVES FOR SHRUBS
	SPRINKLER LINES & SPRINKLER HEADS
	WATER LINES
	SEWER LINES


COSGRAVE REST AREA

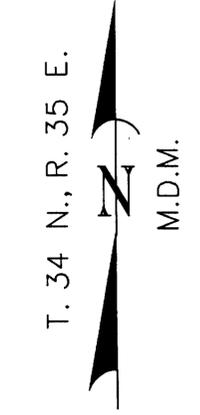

STATE OF NEVADA
COUNTY OF CARSON CITY


I, DAVID R. HAMLIN, being first duly sworn, depose and say that this map, consisting of one sheet, has been correctly drawn to the designated scale from field notes of a survey made by me, or under my supervision and direction, between the 20th day of March and the 26th day of March, 1998; that it truly and correctly is Quasi-municipal and represents the location of the well used to divert water from an underground source in Pershing County, by the State of Nevada, acting by and through its Department of Transportation, for public highway purposes. That the proposed point of diversion, the approximate location and size of existing drilled well, and the boundary of all lands, showing by 40 acre subdivisions the areas proposed to be served, are fully and correctly designated thereon.

David R. Hamlin
State Water Right Surveyor No. 1028


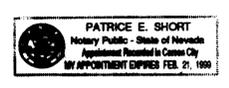


SUBSCRIBED AND SWORN BEFORE ME
THIS 30th DAY OF March, 1998.
NOTARY PUBLIC IN AND FOR CARSON CITY,
NEVADA. *Patrice E. Short*



BEARING SOURCE: "Aa" CENTERLINE OF IR-80, N.D.O.T.
PROJECT No. I-080-2(6)151, N.23°39'25" E.

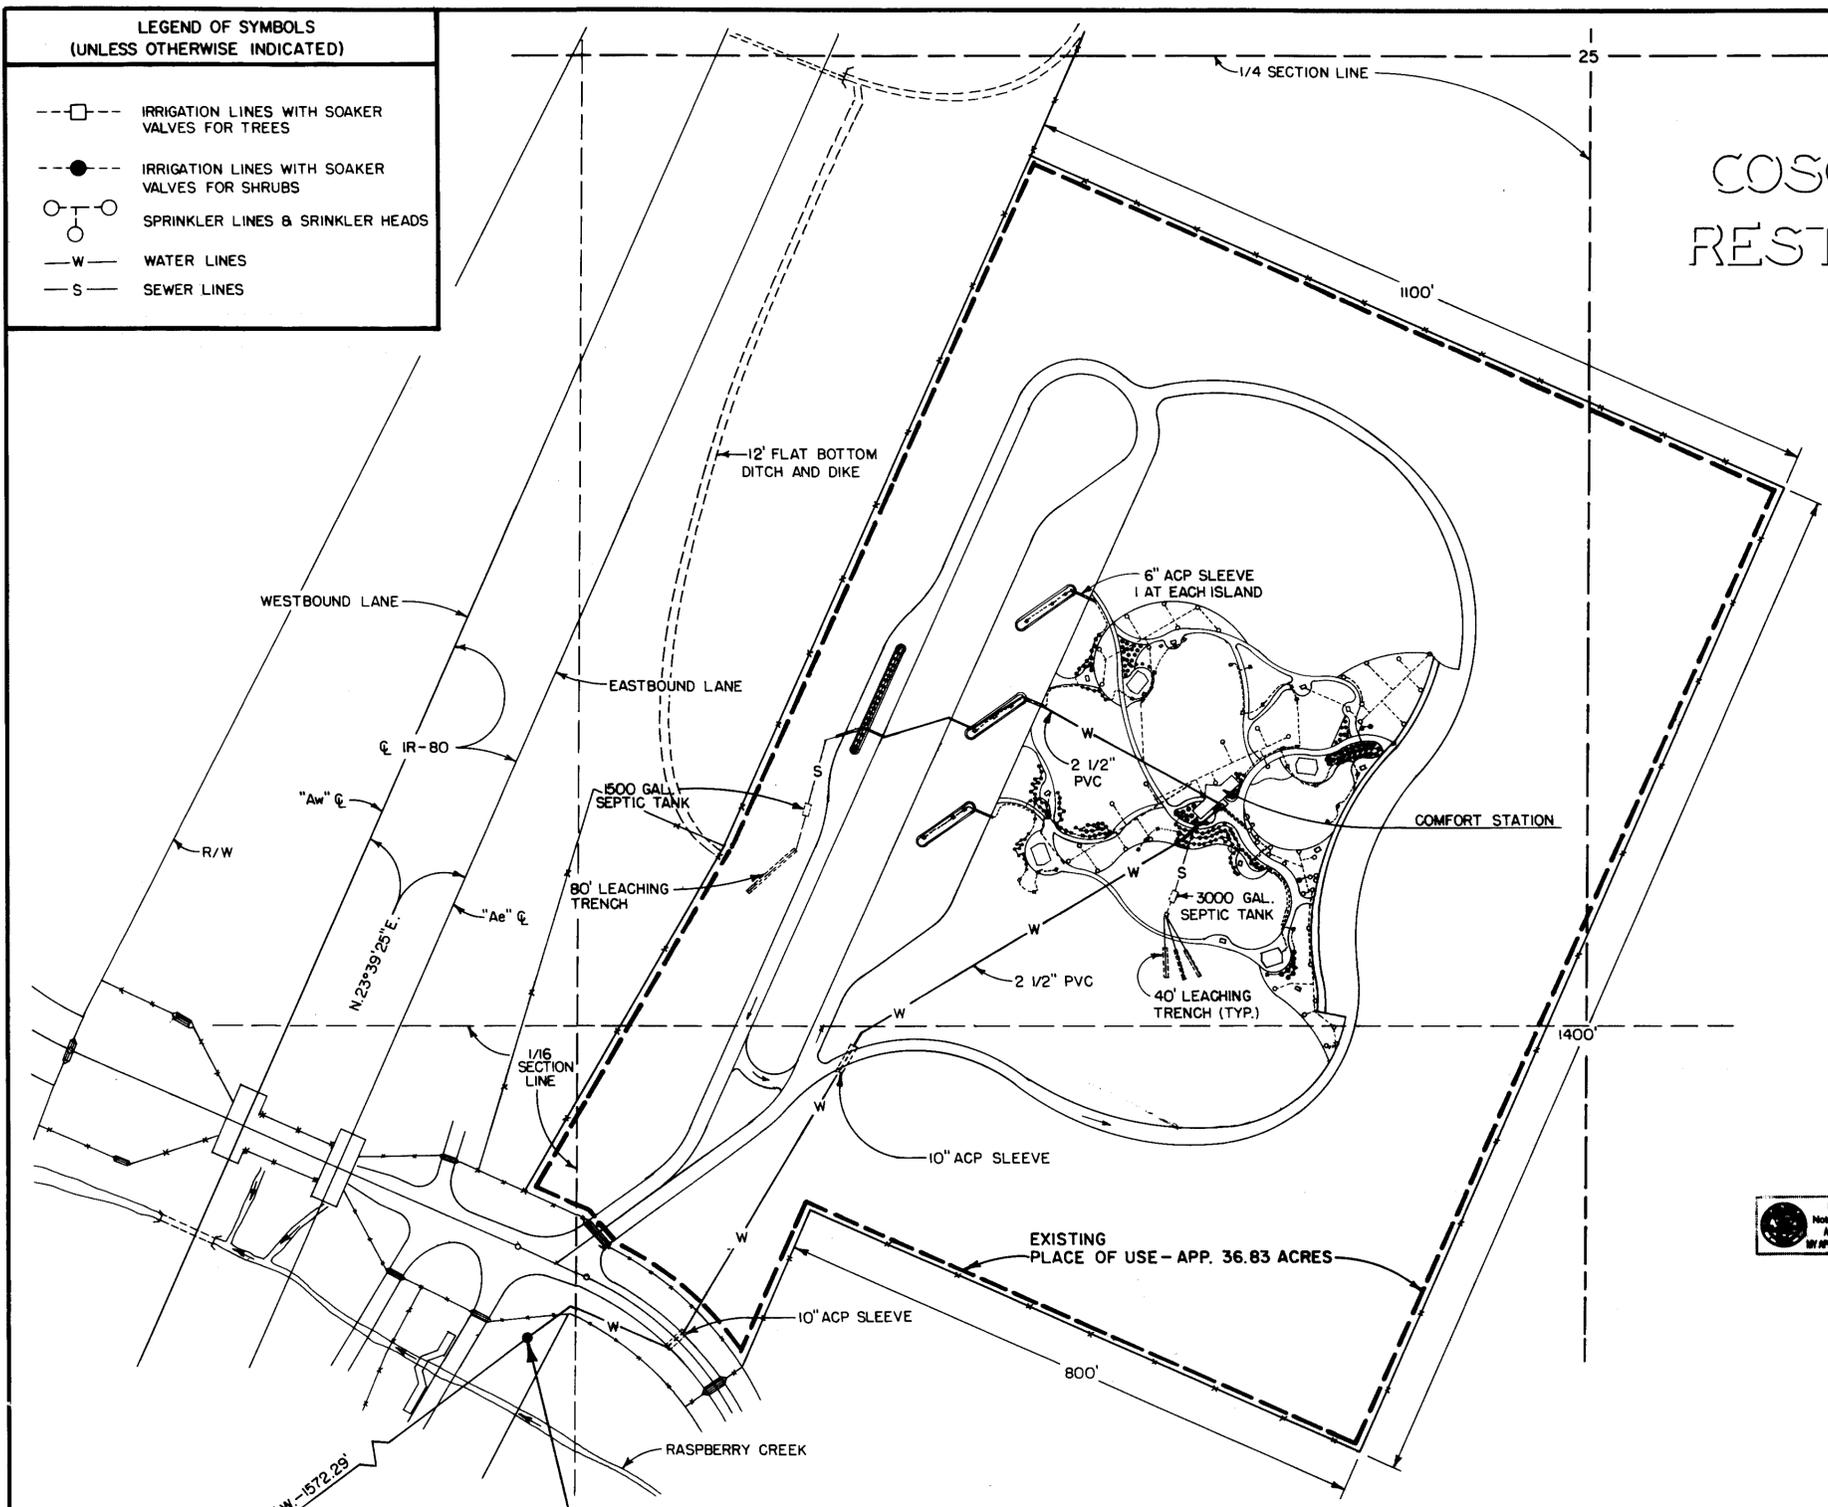

64020 CERTIFICATE No. 16031 ISSUED 02-15-02

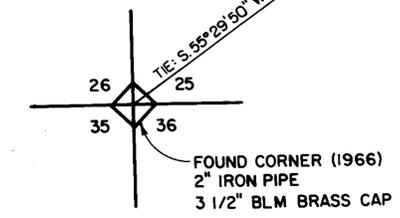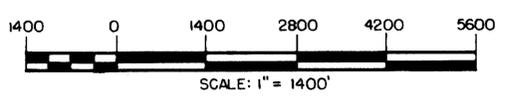

POINT OF DIVERSION
10 1/4" WELL
432' IN DEPTH
65 G.P.M. CAPACITY

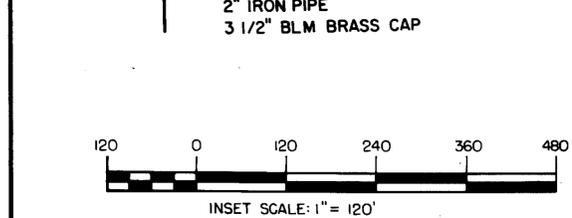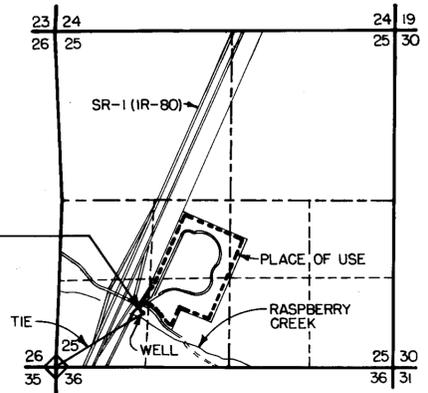

STATE ENGINEER'S USE
64020
APR 03 1998
RECEIVED
98 APR -3 AM 10:20

MAP
MAP TO ACCOMPANY APPLICATION
TO APPROPRIATE WATER
FOR: PUBLIC HIGHWAY USE
BY: NEVADA DEPARTMENT OF TRANSPORTATION
FROM: WELL (UNDERGROUND SOURCE)
IN: PERSHING COUNTY, NEVADA
DATE: MARCH 1998 SERIAL NO.: