



STATE OF NEVADA)
) ss.
 COUNTY OF HUMBOLDT)

I, Bruce L. Rice, being first duly sworn, depose and say that this map, consisting of 1 sheet, numbered 1 of 1, inclusive, has been correctly drawn to the designated scale from field notes of a survey made made by me, or under my supervision and direction, on June 1, 1998; that it truly and correctly represents the proposed location and extent of the works used to divert water from Willow Creek in Pershing County, Nevada, by Gordon Peterson for mining & milling purposes. That the proposed point of diversion and return, the location of the mine, the approximate size and capacity of the diverting channel and the location and names of all other works or streams which are crossed by or connected with said works, are fully and correctly designated hereon.

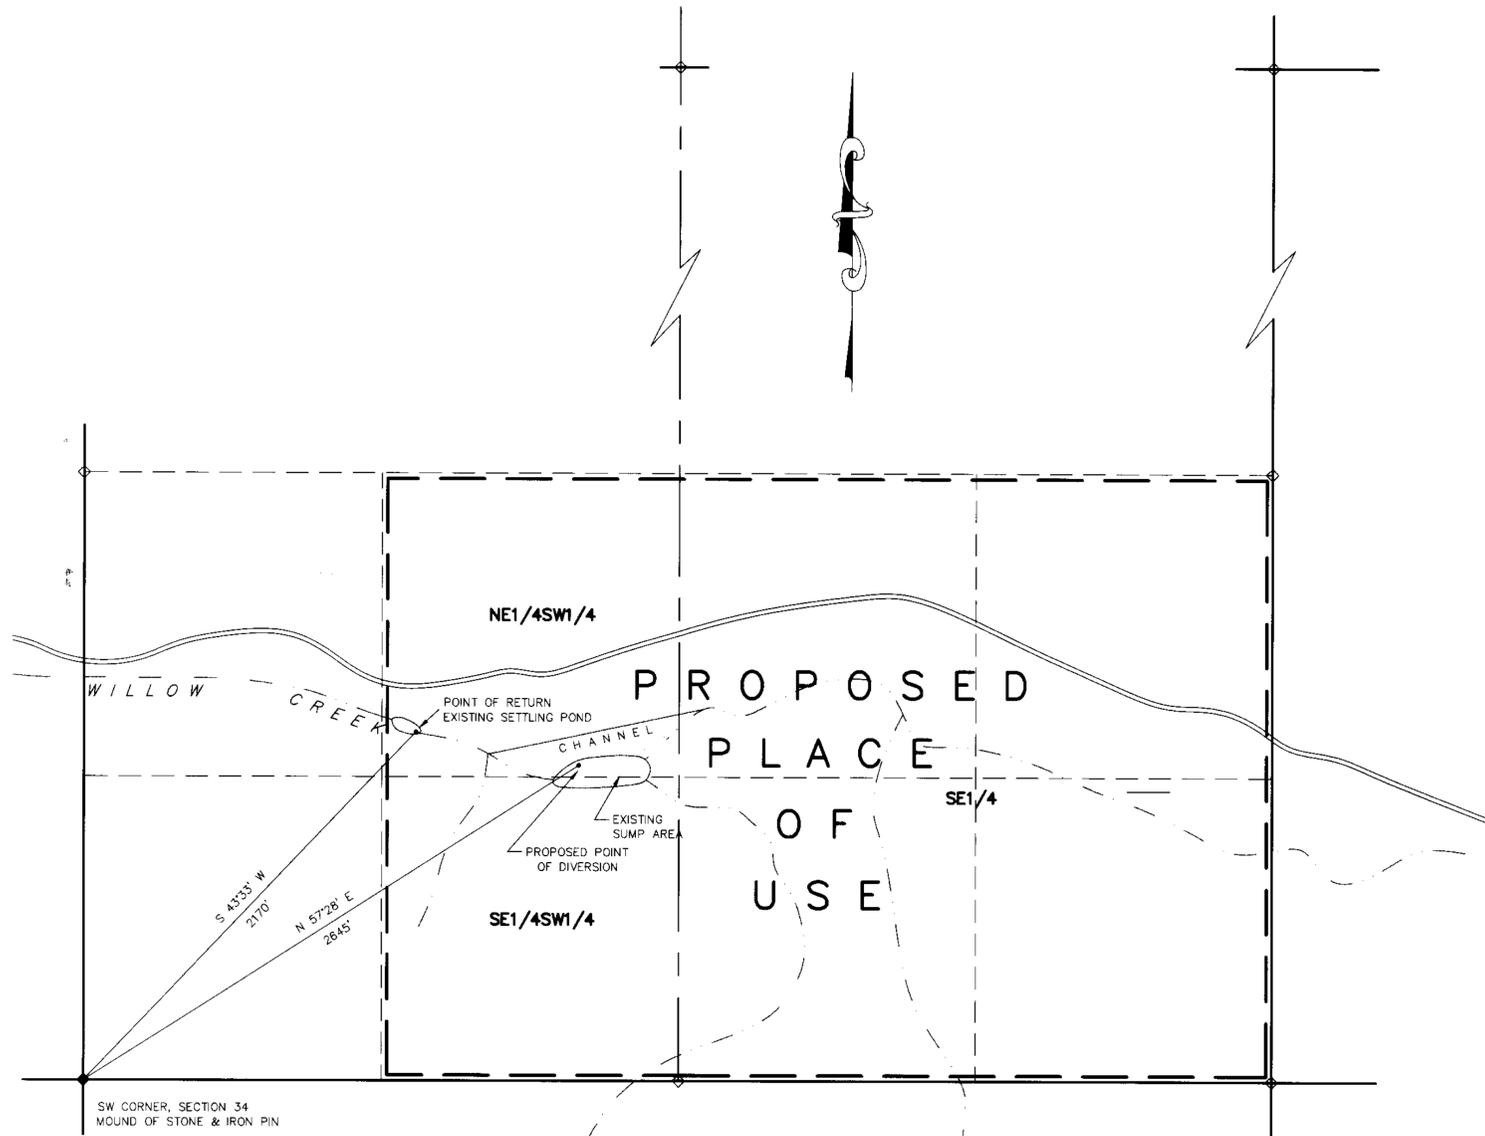


Subscribed and sworn to before me
 this 2nd day of June, 1998
Cathy Mowery
 Notary Public in and for Humboldt County, Nevada.
 My Commission Expires July 1, 2001

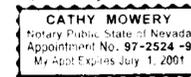

SECTION 34, T. 32 N., R. 36 E., M. D. B. &M.


Basis of Bearing: Magnetic North - Var. 16°30'E

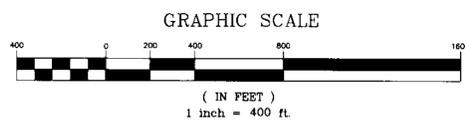

RICE ENGINEERING, INC.
 CIVIL ENGINEERING AND SURVEYING
 4300 B. WATER CANYON RD., WINNEMUCCA, NV.
 (702) 623-3303

STATE ENGINEER'S USE

64032

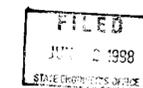

MAP TO ACCOMPANY APPLICATION TO
 APPROPRIATE WATER

BY: GORDON PETERSON
 FROM: WILLOW CREEK
 FOR: MINING & MILLING
 IN: PERSHING COUNTY, NEVADA

64032