

STATE OF NEVADA
 COUNTY OF CLARK

I, Richard V. Wyman, being first duly sworn, depose and say that this map consisting of three sheets, numbered from 1 to 3, inclusive, has been correctly drawn to the designated scale from field notes of a survey made by me, or under my supervision and direction, between March 2, 1998 and April 4, 1998; that it truly and correctly represents the proposed location and extent of the works used to divert water from underground sources in Clark County Nevada, by Dry Lake Water, L. L. C. for quasi municipal purposes. That the proposed points of diversion, the proposed places of use, and the location and names of all other works or streams which are crossed by, or connected with the said works, are fully and correctly designated thereon.

Richard V. Wyman
 Richard V. Wyman WRS #387
 Subscribed and sworn to before me



this 30th day of April, 98.

Joni K. Barker





Notary Public in and for Clark County, Nevada

My commission Expires June 15, 2001



To accompany applications
 64037, 64038, and 64040

Scale 1" = 50'


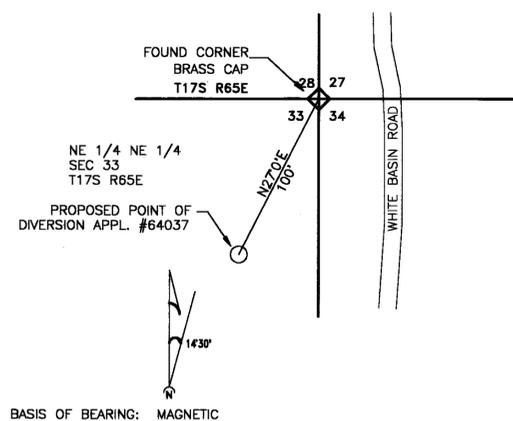
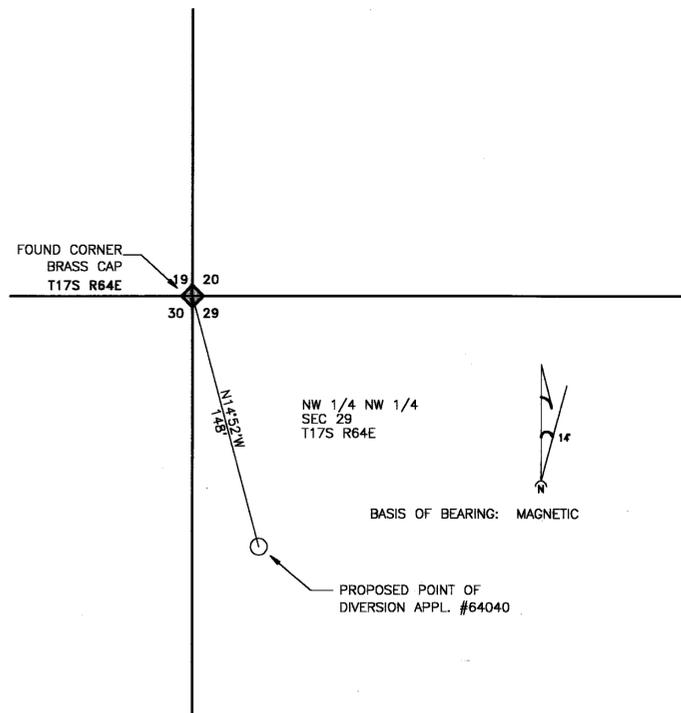
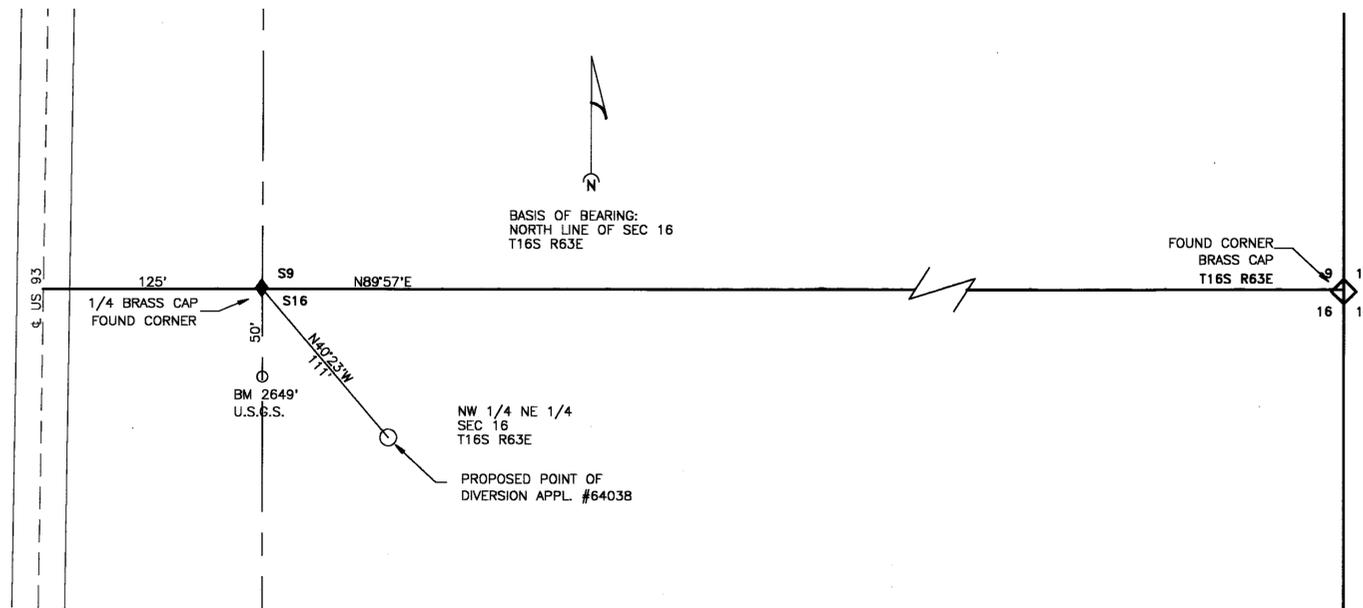
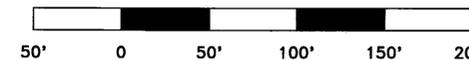


STATE ENGINEER'S USE



MAP TO ACCOMPANY APPLICATIONS
 TO APPROPRIATE WATER
 FOR QUASI-MUNICIPAL PURPOSES BY
 DRY LAKE WATER, L. L. C.
 FROM UNDERGROUND SOURCES IN
 CLARK COUNTY, NEVADA

66162 64045 64041 64040 64039 64038 64037

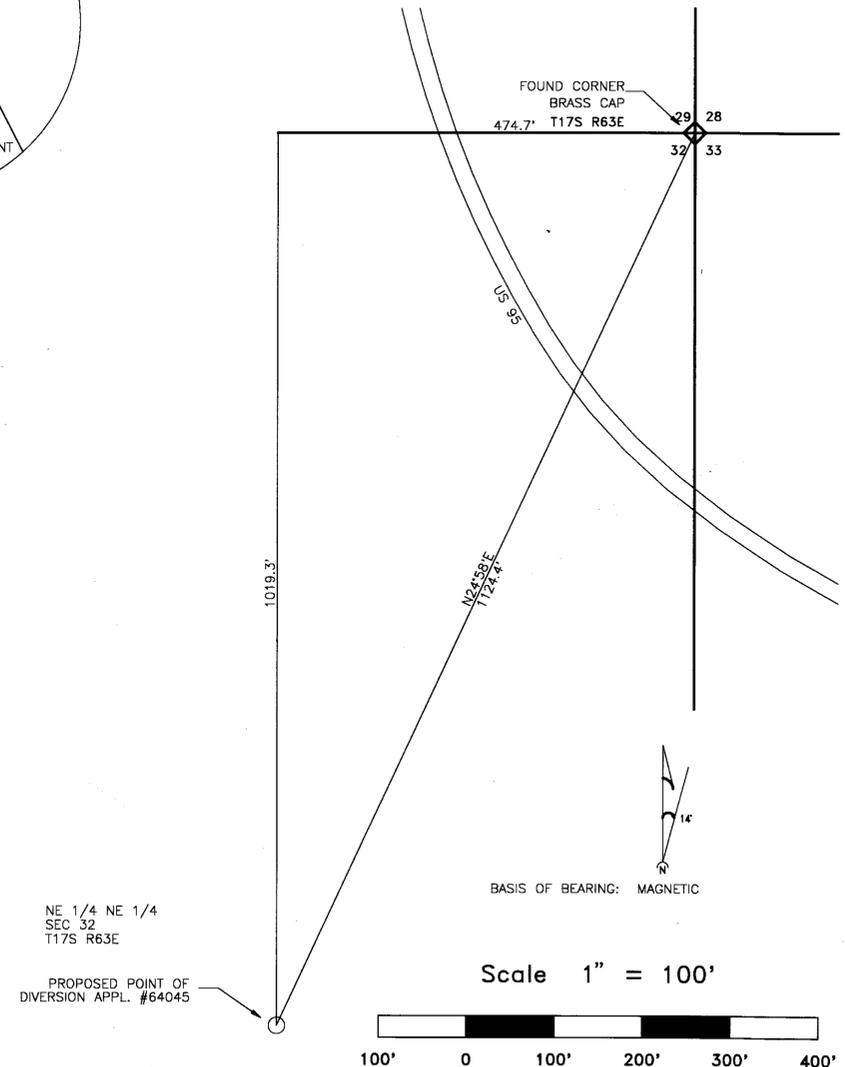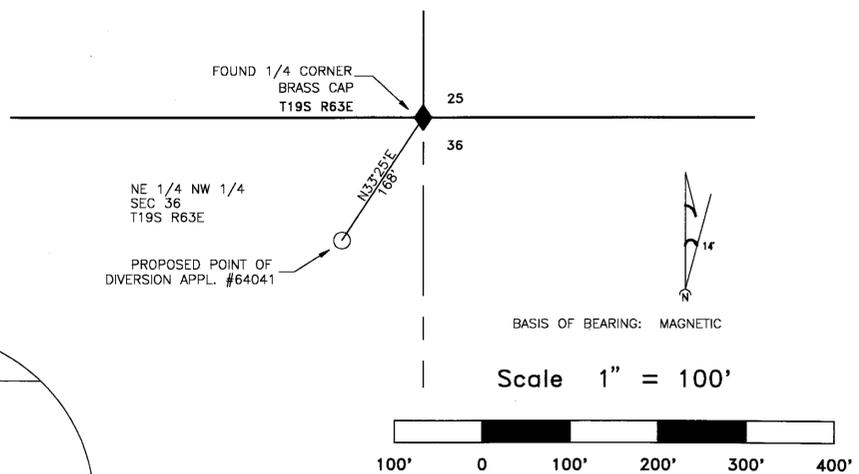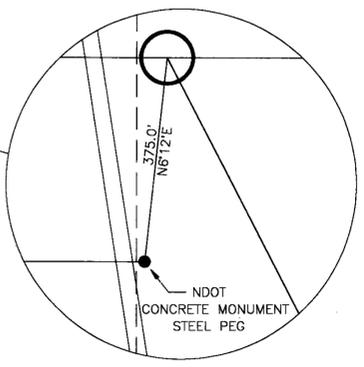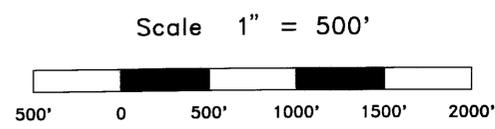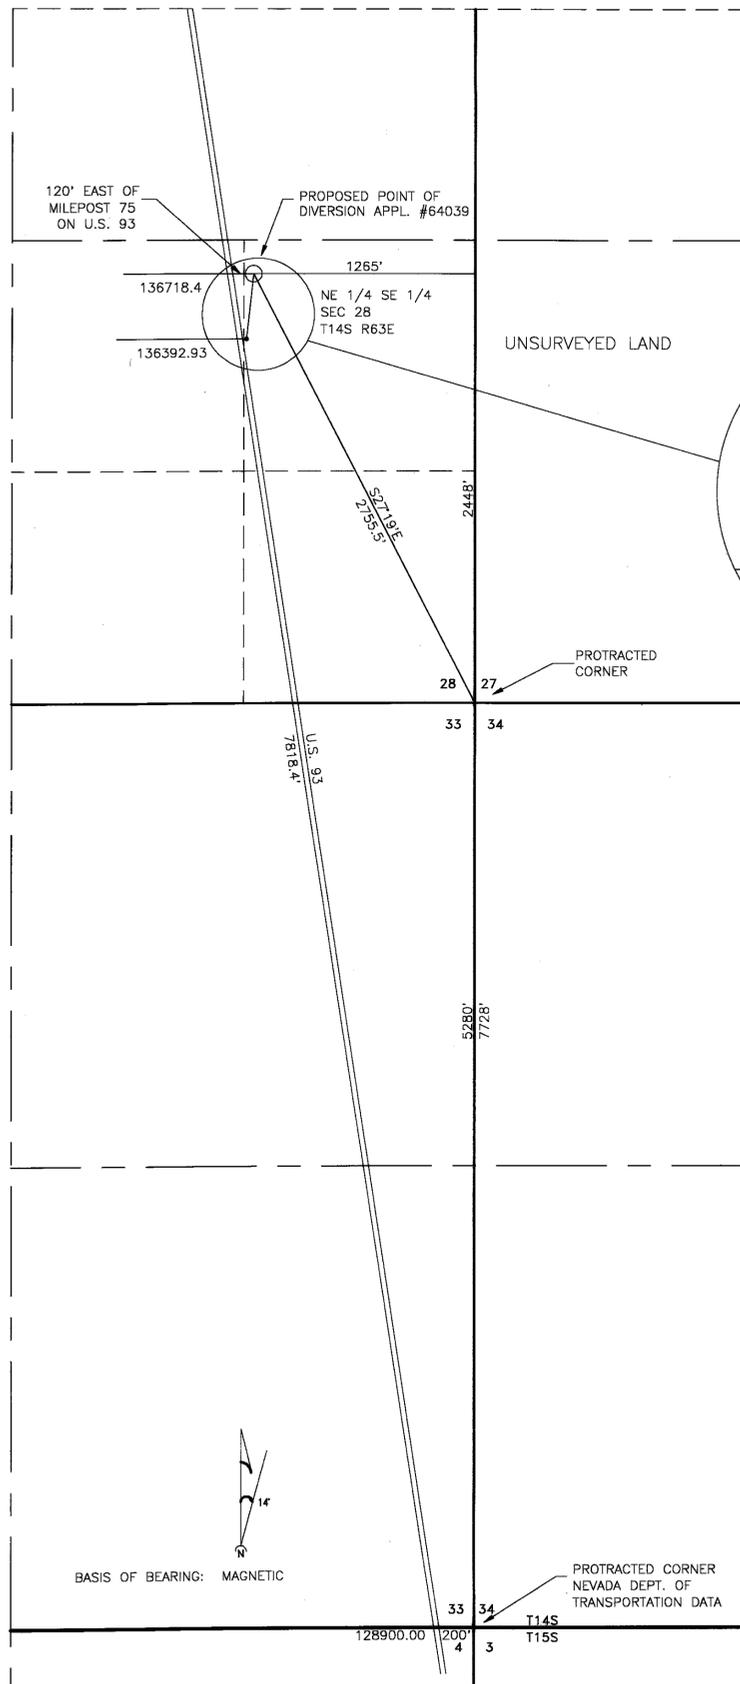

To accompany applications
64039, 64041, and 64045


STATE ENGINEER'S USE

64039

FILED
JUN 16 1998
STATE ENGINEER'S OFFICE

Ⓢ


MAP TO ACCOMPANY APPLICATIONS
TO APPROPRIATE WATER
FOR QUASI-MUNICIPAL PURPOSES BY
DRY LAKE WATER, L. L. C.
FROM UNDERGROUND SOURCES IN
CLARK COUNTY, NEVADA

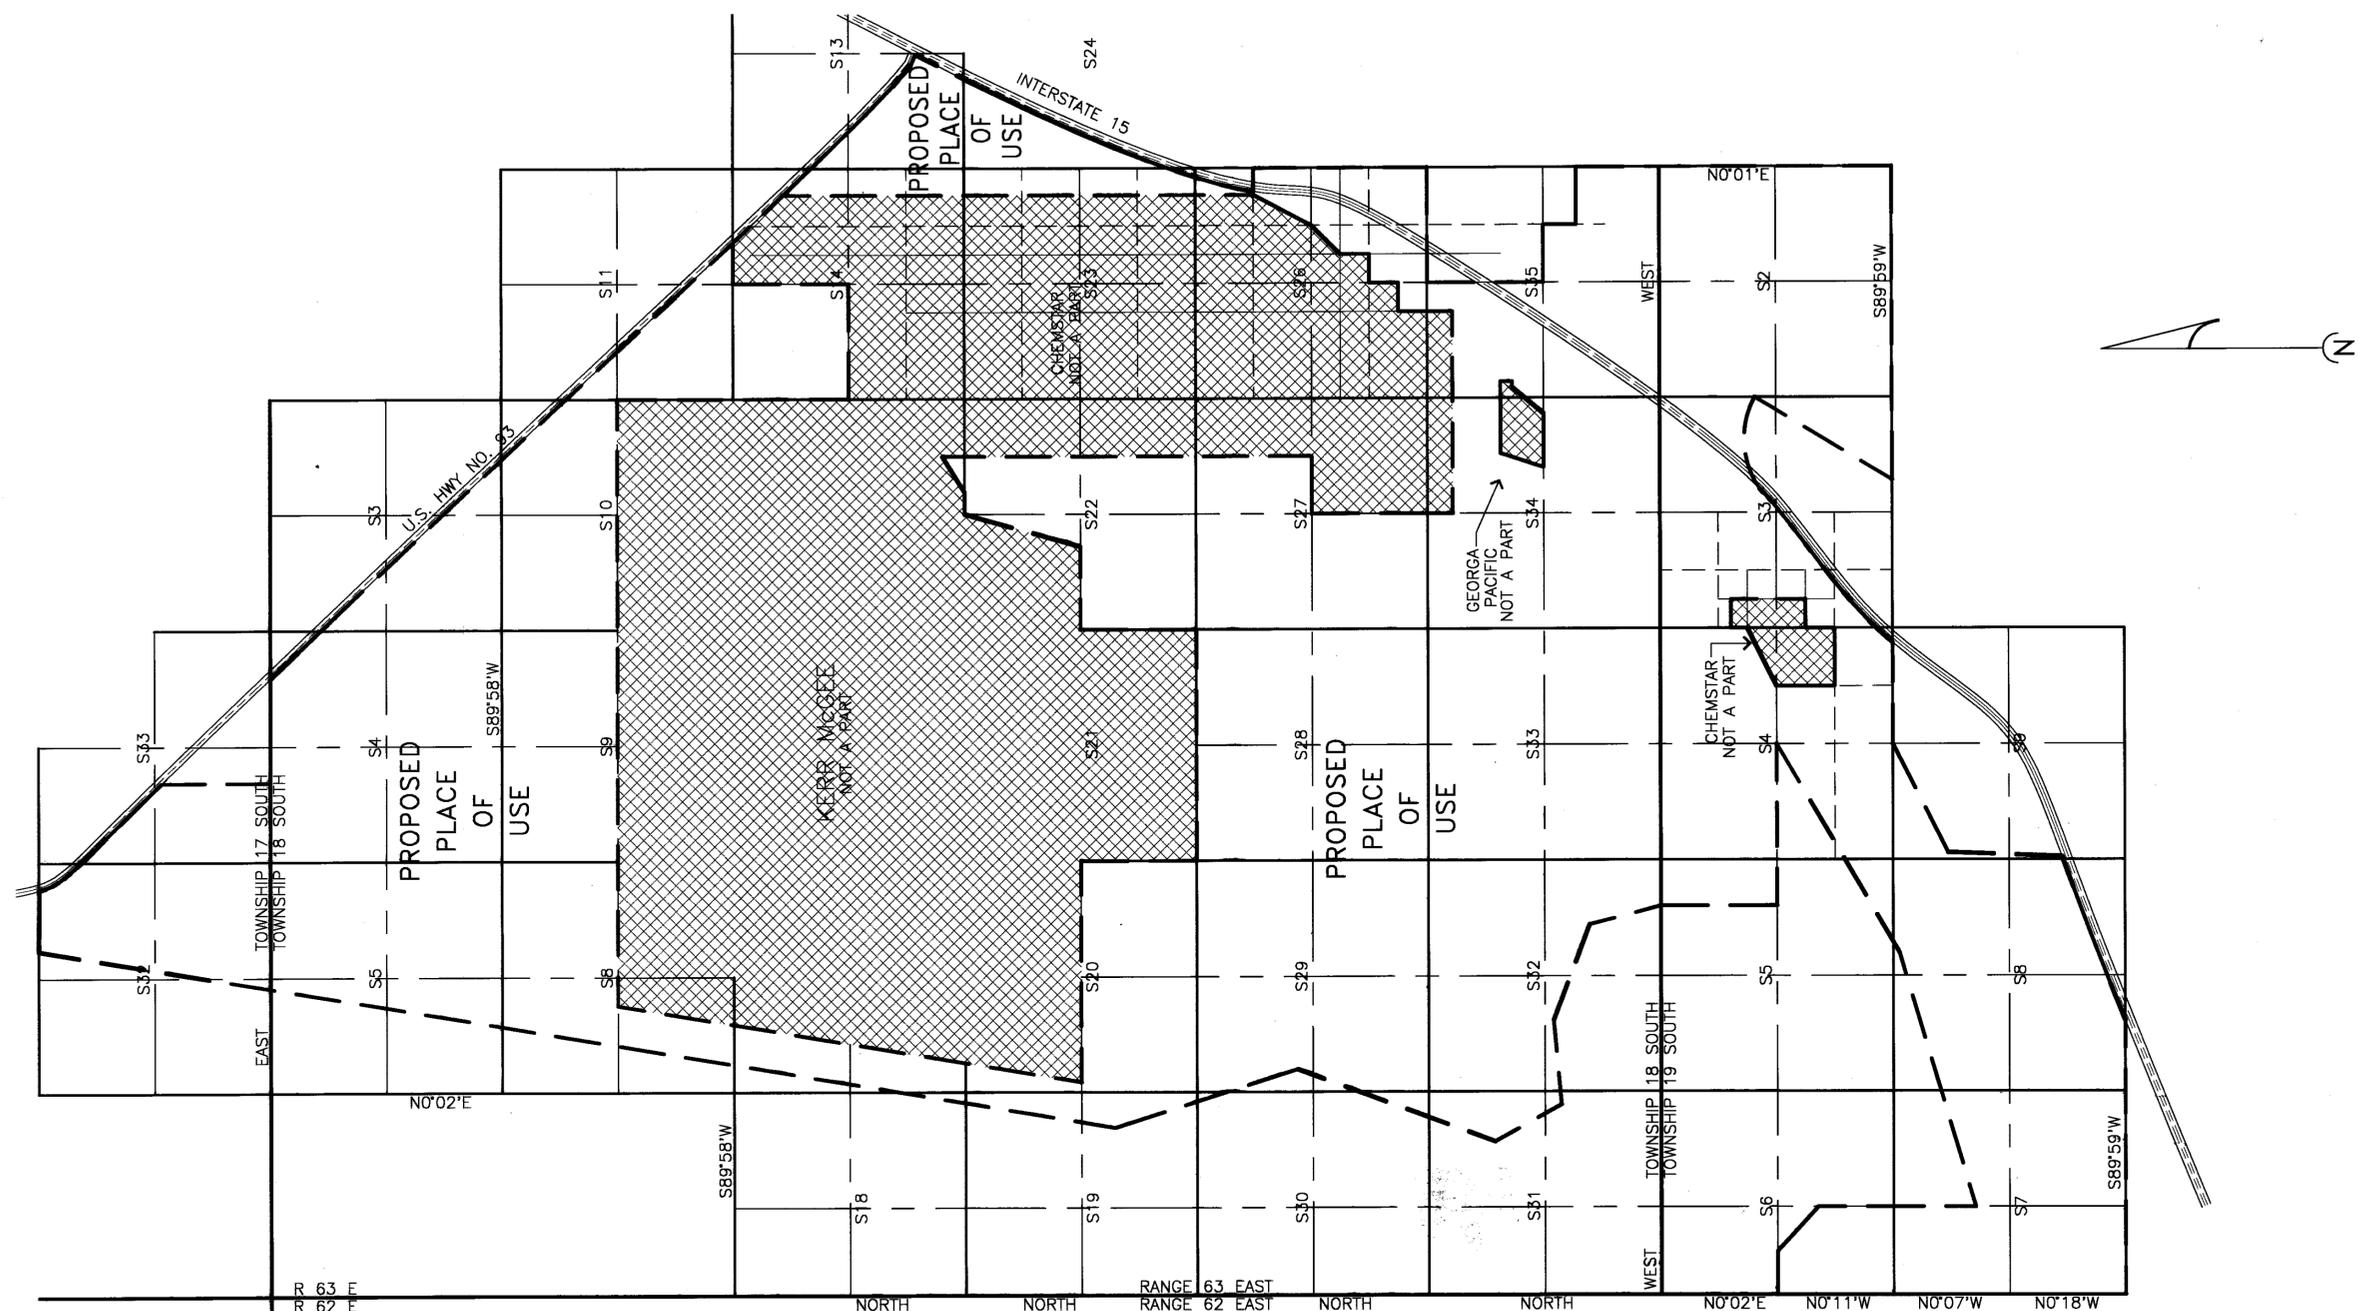

Reference:

1. Dependant resurvey and subdivision plats of T18S R63E and T19S R63E accepted July 12, 1935 and April 15, 1993 by the U.S. Bureau Of Land Management.
2. Planning areas map submitted by VTN Nevada 5/12/97 showing boundaries of excluded areas.
3. Subdivision resurveys completed by Bureau Of Land Management Cadastral Surveyor under special instruction dated January 19, 1993 for graup 733, Nevada completed April 6, 1997, and accepted August 12, 1997.

Scale 1" = 2000'

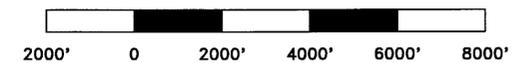

STATE ENGINEER'S USE

FILED
JUN 16 1998
STATE ENGINEER'S OFFICE

**MAP OF PROPOSED PLACE OF USE
TO ACCOMPANY APPLICATIONS
TO APPROPRIATE WATER
FOR QUASI MUNICIPAL USE
BY DRY LAKE WATER, L.L.C.
FROM UNDERGROUND SOURCES IN
CLARK COUNTY, NEVADA**