
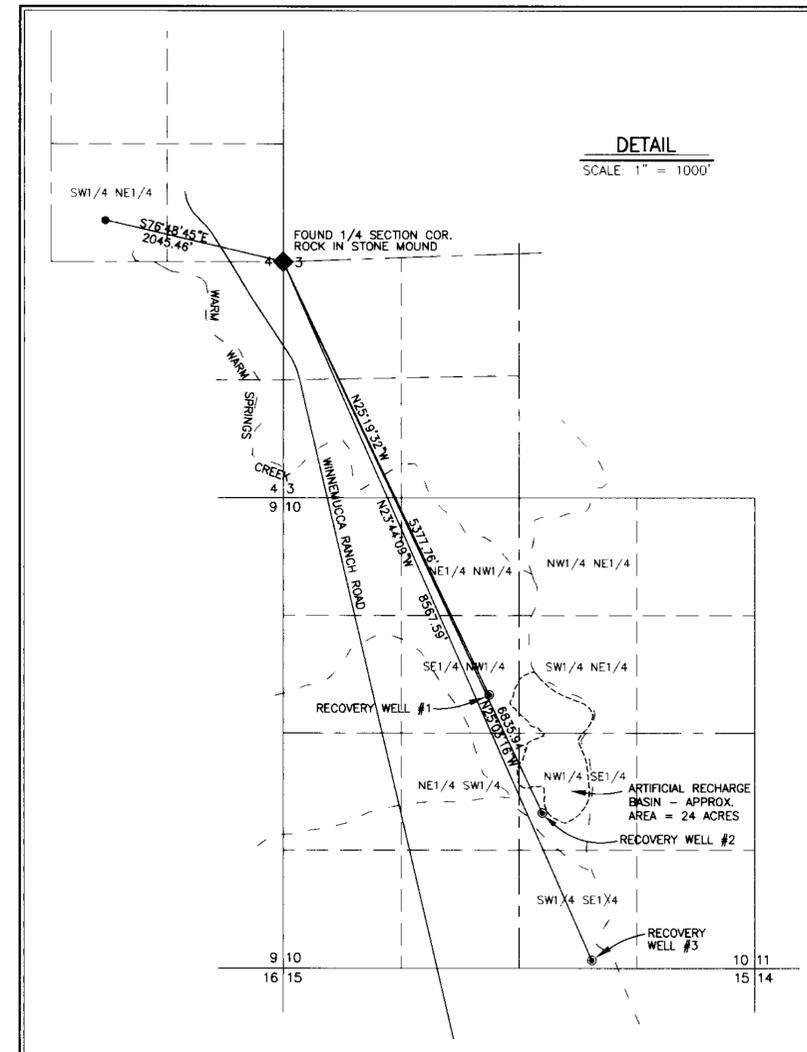


WATERSHED BOUNDARY

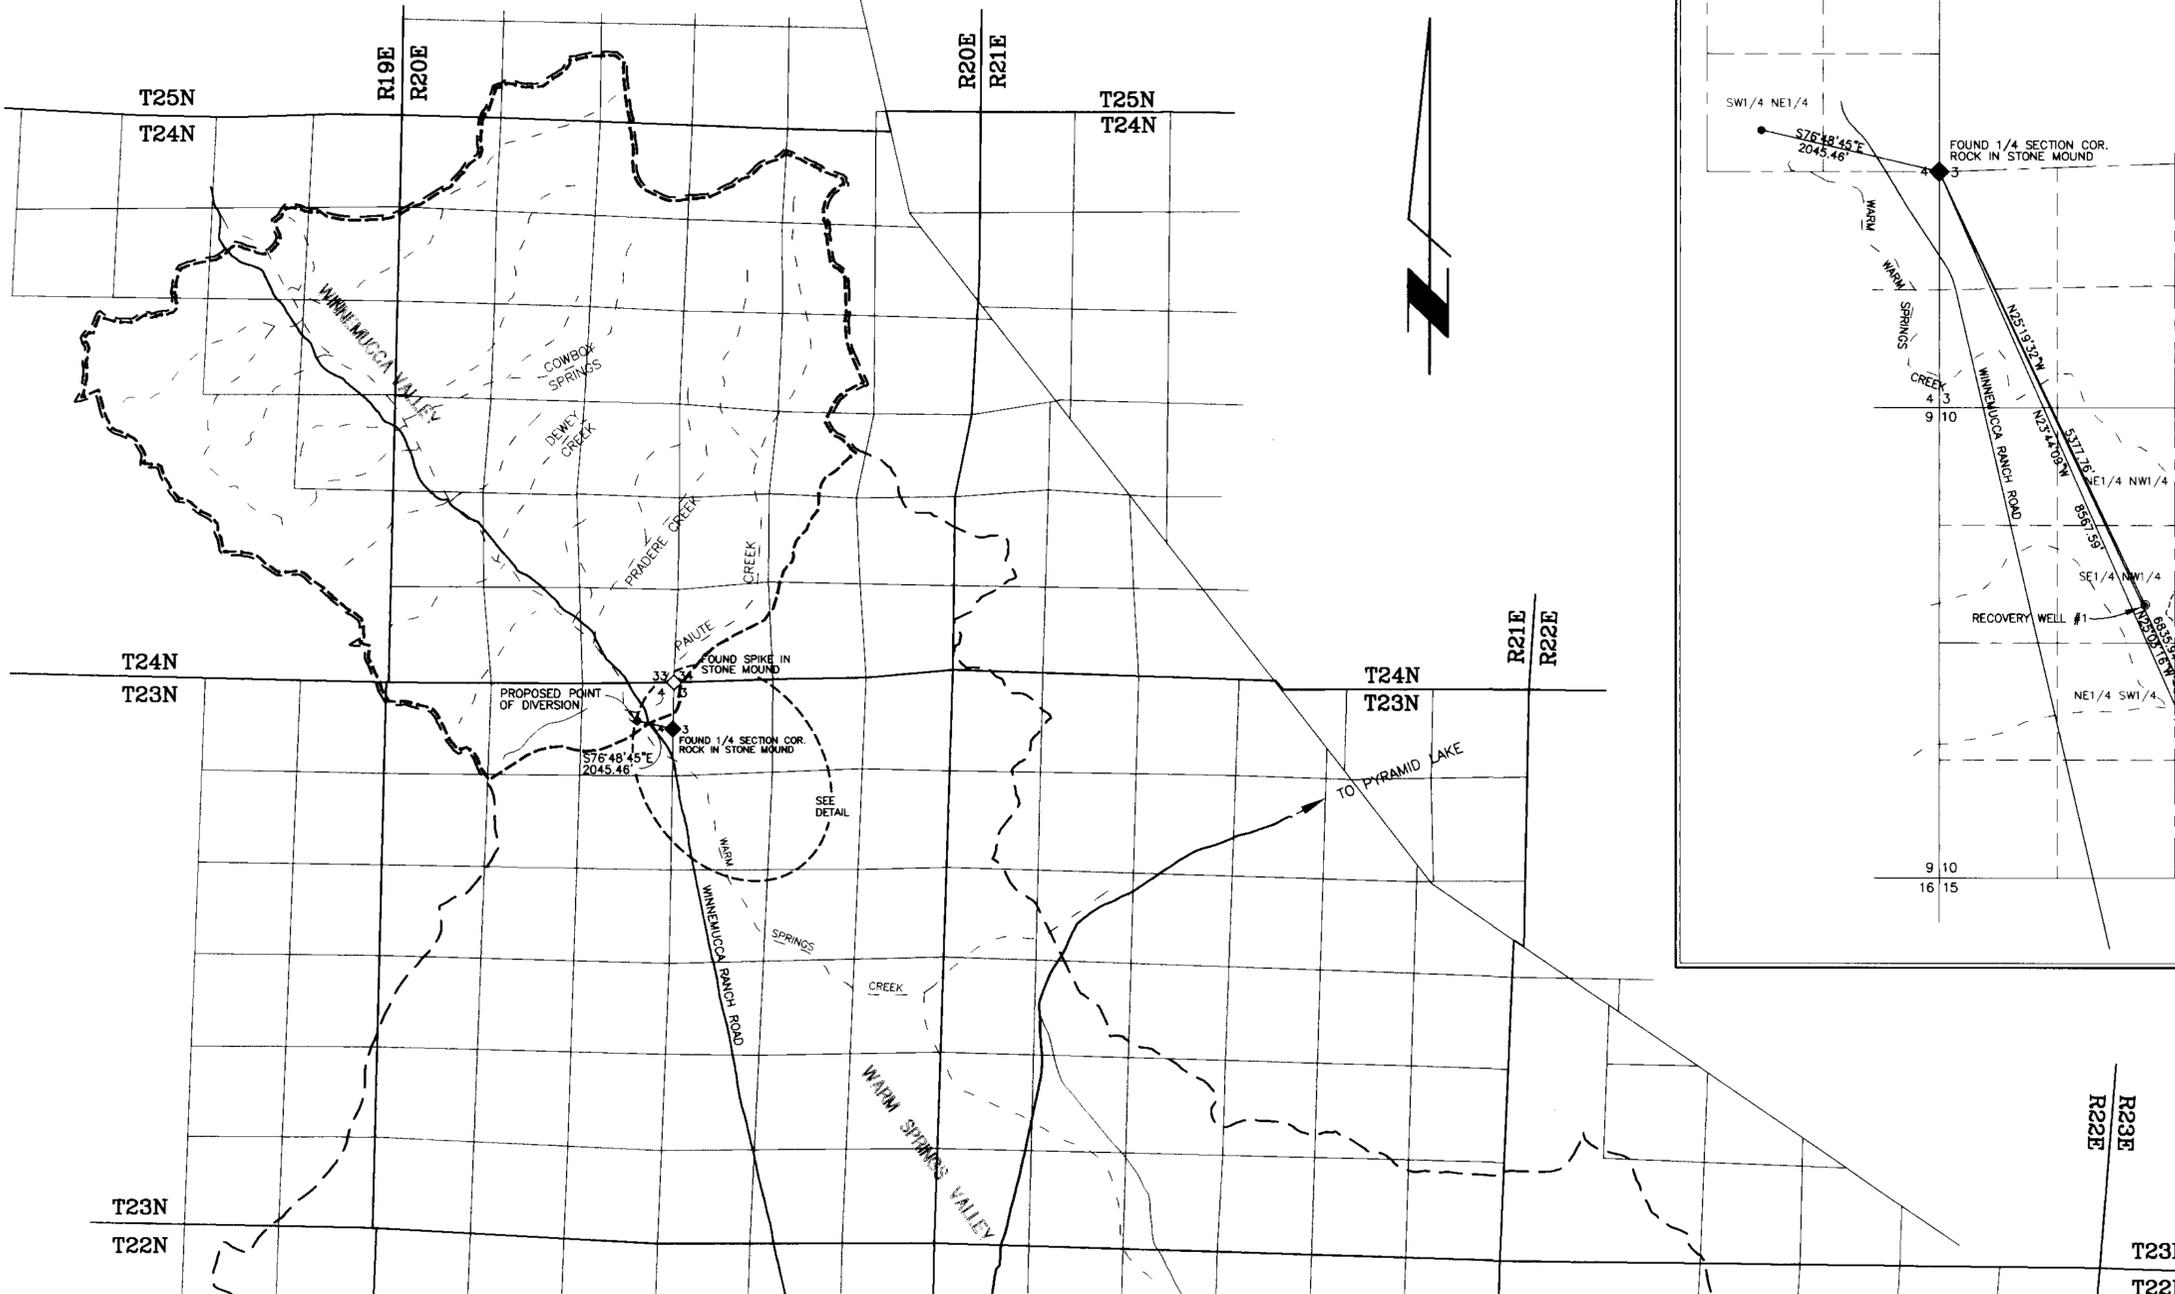


STATE OF NEVADA
 COUNTY OF WASHOE

I, Richard W. Arden, being first duly sworn, depose and say that this map, consisting of 2 sheets, numbered from 1 to inclusive, has been correctly drawn to the designated scale from field notes of a survey made by me or under my supervision and direction between the 2nd day of March, 1998 and the 14th day of April, 1998; that it truly and correctly represents the proposed location and extent of the works used to divert water from Warm Springs Valley Creek and tributaries in Washoe County, Nevada by Robert W. Marshall and Nanette Marshall for municipal and domestic purposes; that the point of diversion, the location and size of the diverting channel or other conduit, the place and manner of use, and the location and names of all other works or streams which are crossed by or connected with the said works are fully and correctly designated hereon.

BASIS OF BEARINGS
PROPOSED POINT OF DIVERSION
 TRUE NORTH BASED ON G.P.S. SURVEY
 THE PRECISION OF G.P.S. SURVEY IS ONE METER ±

- LEGEND**
- PROPOSED RECOVERY WELLS AND POINT OF DIVERSION
 - PROPOSED POINT OF DIVERSION
 - - - WATERSHED BOUNDARY
 - - - RECHARGE WATERSHED AREA

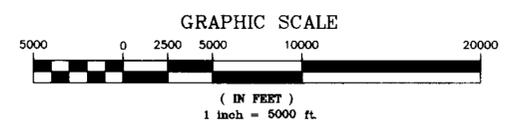

Richard W. Arden
 RICHARD W. ARDEN
 STATE WATER RIGHT SURVEYOR NO. 307
 PROFESSIONAL LAND SURVEYOR NO. 1643

Subscribed and sworn to before me this 1st day of MAY, 1998.
Judi Young
 NOTARY PUBLIC
 My commission expires: 9-30-98


JUDI YOUNG
 Notary Public - State of Nevada
 Appointment Recorded in Washoe County
 MY APPOINTMENT EXPIRES SEPT. 30, 1998

STATE ENGINEER'S USE


64081
 FILED
 MAY 01 1998
 WASHOE COUNTY

MAP TO ACCOMPANY APPLICATION
 TO APPROPRIATE WATER
 FOR MUNICIPAL AND DOMESTIC
 BY ROBERT W. MARSHALL
 AND NANETTE MARSHALL
 FROM WARM SPRINGS VALLEY CREEK
 AND TRIBUTARIES
 IN WASHOE COUNTY, NEVADA

Stantech Consulting Inc.
 950 Industrial Way
 Sparks, Nevada 89431 USA
 Phone: (702) 358-6931
 Fax: (702) 358-6954

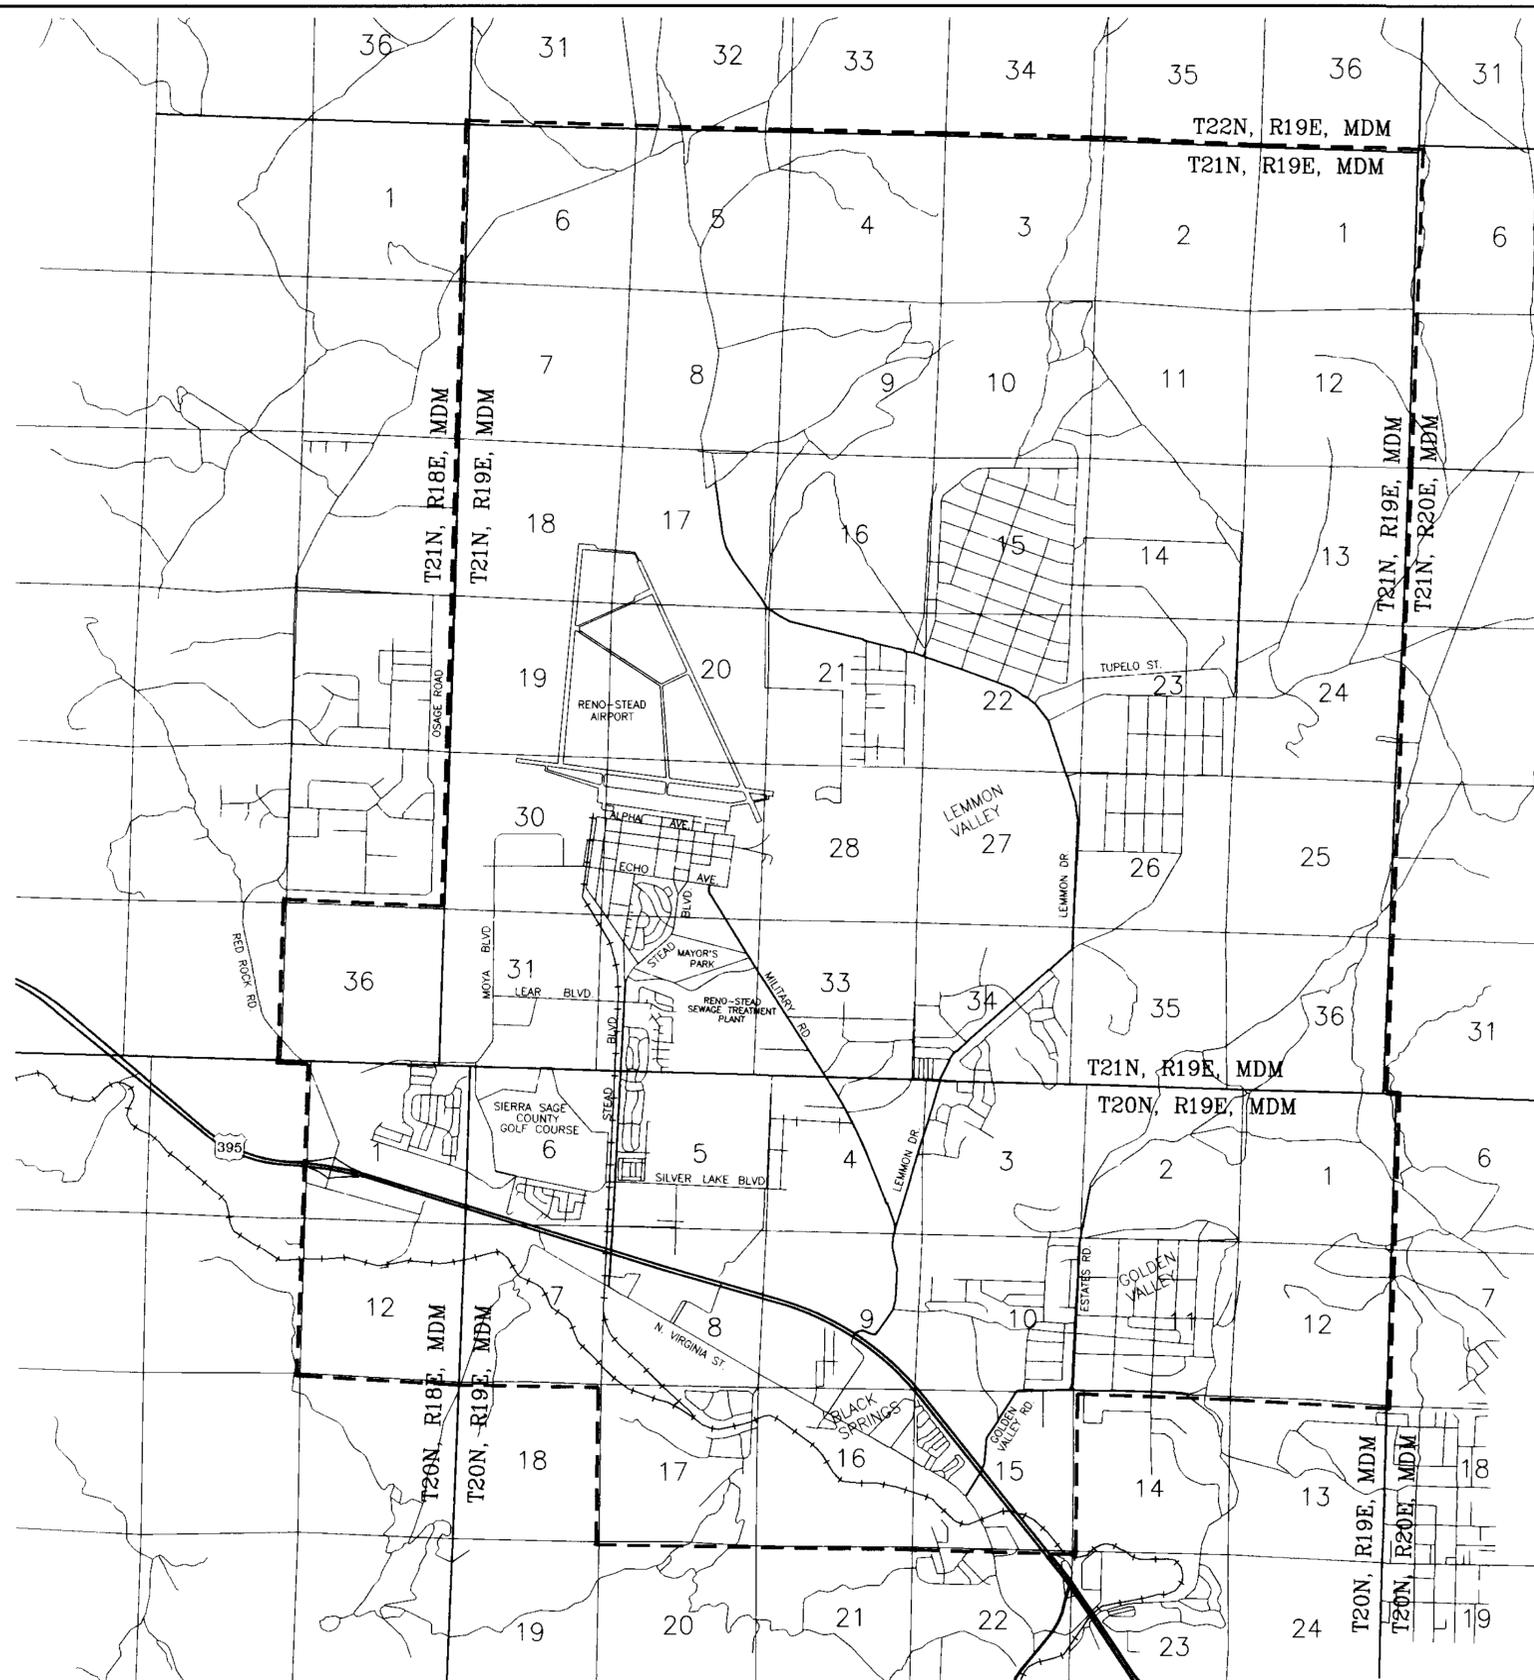

LEGEND
 - - - - - PROPOSED PLACE OF USE BOUNDARY

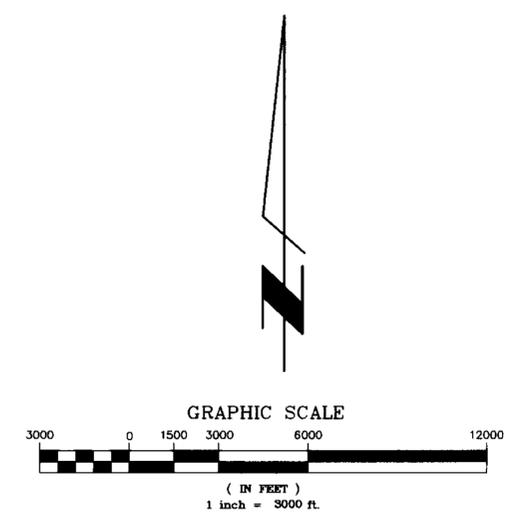

PROPOSED PLACE OF USE

STATE ENGINEER'S USE

64081
FILED
 MAY 01 1996
 STATE ENGINEER'S OFFICE

MAP TO ACCOMPANY APPLICATION
 TO APPROPRIATE WATER
 FOR MUNICIPAL AND DOMESTIC
 BY ROBERT W. MARSHALL
 AND NANETTE MARSHALL
 FROM WARM SPRINGS VALLEY CREEK
 AND TRIBUTARIES
 IN WASHOE COUNTY, NEVADA

Stantech Consulting Inc.
 950 Industrial Way
 Sparks, Nevada 89431 USA
 Phone: (702) 358-6931
 Fax: (702) 358-6954
 Formerly **SMI**