


11 12
14 13

14 13
23 24

SECTION 13,
T.18N., R.19E., M.D.M.

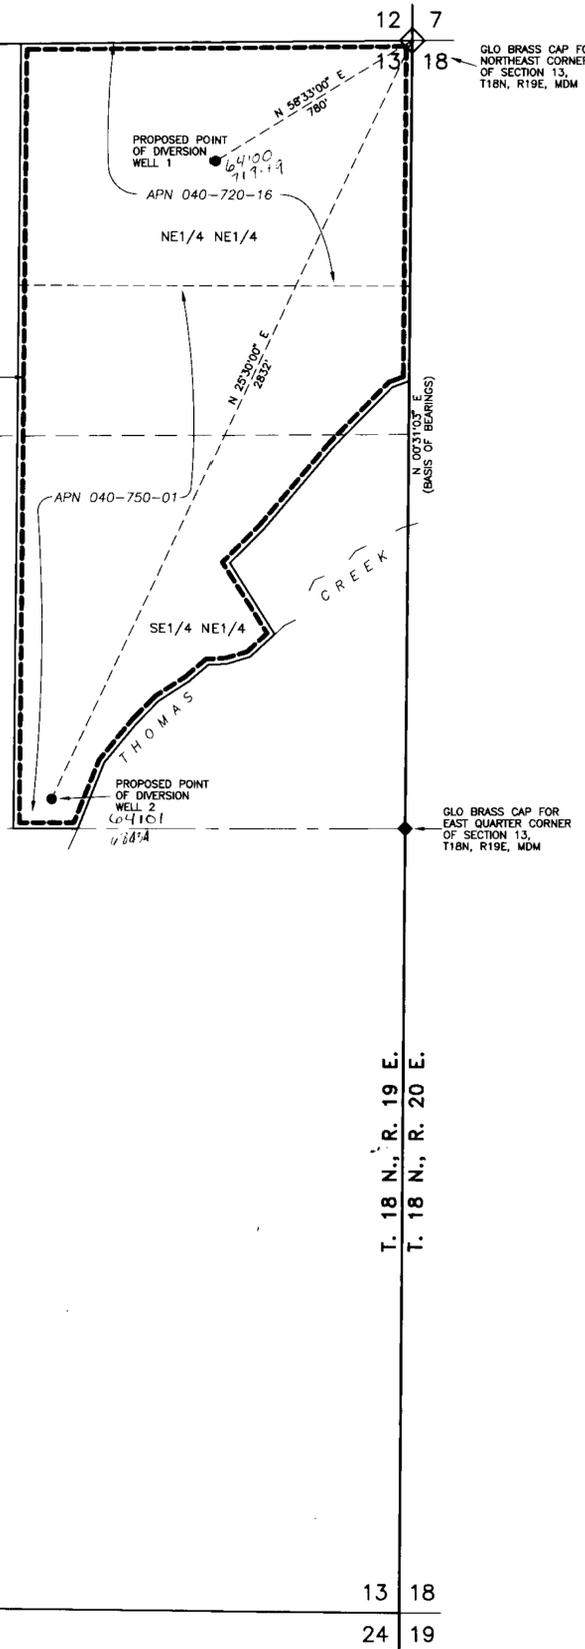

GLO BRASS CAP FOR
NORTHEAST CORNER
OF SECTION 13,
T.18N., R.19E., MDM

GLO BRASS CAP FOR
EAST QUARTER CORNER
OF SECTION 13,
T.18N., R.19E., MDM

T. 18 N., R. 19 E.
T. 18 N., R. 20 E.

STATE OF NEVADA
COUNTY OF WASHOE S.S.

I, GEORGE FONG, BEING FIRST DULY SWORN, DEPOSE AND SAY THAT A SITE INSPECTION HAS BEEN MADE BY ME ON THE 6TH DAY OF MAY, 1998, AND THAT THE LOCATION OF EACH REFERENCE MONUMENT HAS BEEN VERIFIED BY SITE INSPECTION; THAT THE PROPOSED POINTS OF DIVERSION AND PLACE OF USE SITES HAVE BEEN INSPECTED; THAT THIS MAP, CONSISTING OF ONE SHEET, HAS BEEN CORRECTLY DRAWN TO THE DESIGNATED SCALE FROM SURVEYING CALCULATION NOTES PREPARED BY ME, RELYING UPON ANALYSIS OF RECORDED SURVEY MAPS AND OTHER RECORDED SURVEYING DOCUMENTS IN THE OFFICE OF THE WASHOE COUNTY RECORDER; THAT THIS MAP TRULY AND CORRECTLY REPRESENTS THE PROPOSED POINTS OF DIVERSION AND PLACE OF USE OF WATER HERETOFORE APPROPRIATED UNDER PERMIT NO. 61160, FOR IRRIGATION, DOMESTIC AND STOCKWATERING PURPOSES FROM AN UNDERGROUND SOURCE IN WASHOE COUNTY, NEVADA, BY TONY LEE HARRAH FAMILY TRUST, DATED OCTOBER 13, 1993.



STATE ENGINEER SURVEYOR #531
FONG
5/7/98
No. 4043

SUBSCRIBED AND SWORN TO BEFORE ME THIS 7th DAY OF May, 1998.

Denise Davis

NOTARY PUBLIC IN AND FOR WASHOE COUNTY, NEVADA.
MY COMMISSION EXPIRES March 3, 2000




BASIS OF BEARINGS:

THE EAST LINE OF THE NORTHEAST QUARTER OF SECTION 13, T.18N., R.19E., M.D.M., AS SHOWN ON SURVEY MAP 662, RECORDED SEPTEMBER 8, 1970, AS DOCUMENT NO. 184430, OFFICIAL RECORDS OF WASHOE COUNTY, NEVADA; I.e. N 00°31'03" E

REFERENCES:

SURVEY MAP 662, RECORDED SEPTEMBER 8, 1970, AS DOCUMENT NO. 184430, OFFICIAL RECORDS OF WASHOE COUNTY, NEVADA.
WASHOE COUNTY, NEVADA;

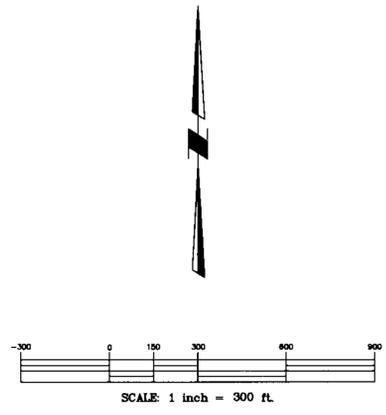

STATE ENGINEER'S USE

5/77 TRILE BLUCK SHOULD STATE "T.18N. R.19E."

64100-4198
MAY 11 1998

MAP TO ACCOMPANY APPLICATION TO CHANGE THE POINT OF DIVERSION AND PLACE OF USE OF WATERS HERETOFORE APPROPRIATED UNDER PERMIT 61160 FOR IRRIGATION, DOMESTIC, AND STOCKWATERING PURPOSES BY TONY LEE HARRAH FAMILY TRUST, DATED OCTOBER 13, 1993 FROM AN UNDERGROUND SOURCE IN WASHOE COUNTY, NEVADA

71949 68434 67598 67597T 64101 64100