



S 1/2, S 1/2, NW 1/4, SW 1/4 AND
 N 1/2, N 1/2, SW 1/4, SW 1/4 AND
 E 1/2, N 1/2, S 1/2, NW 1/4, SW 1/4
 SECTION 14, T.19S., R.60E., M.D.M. & M.

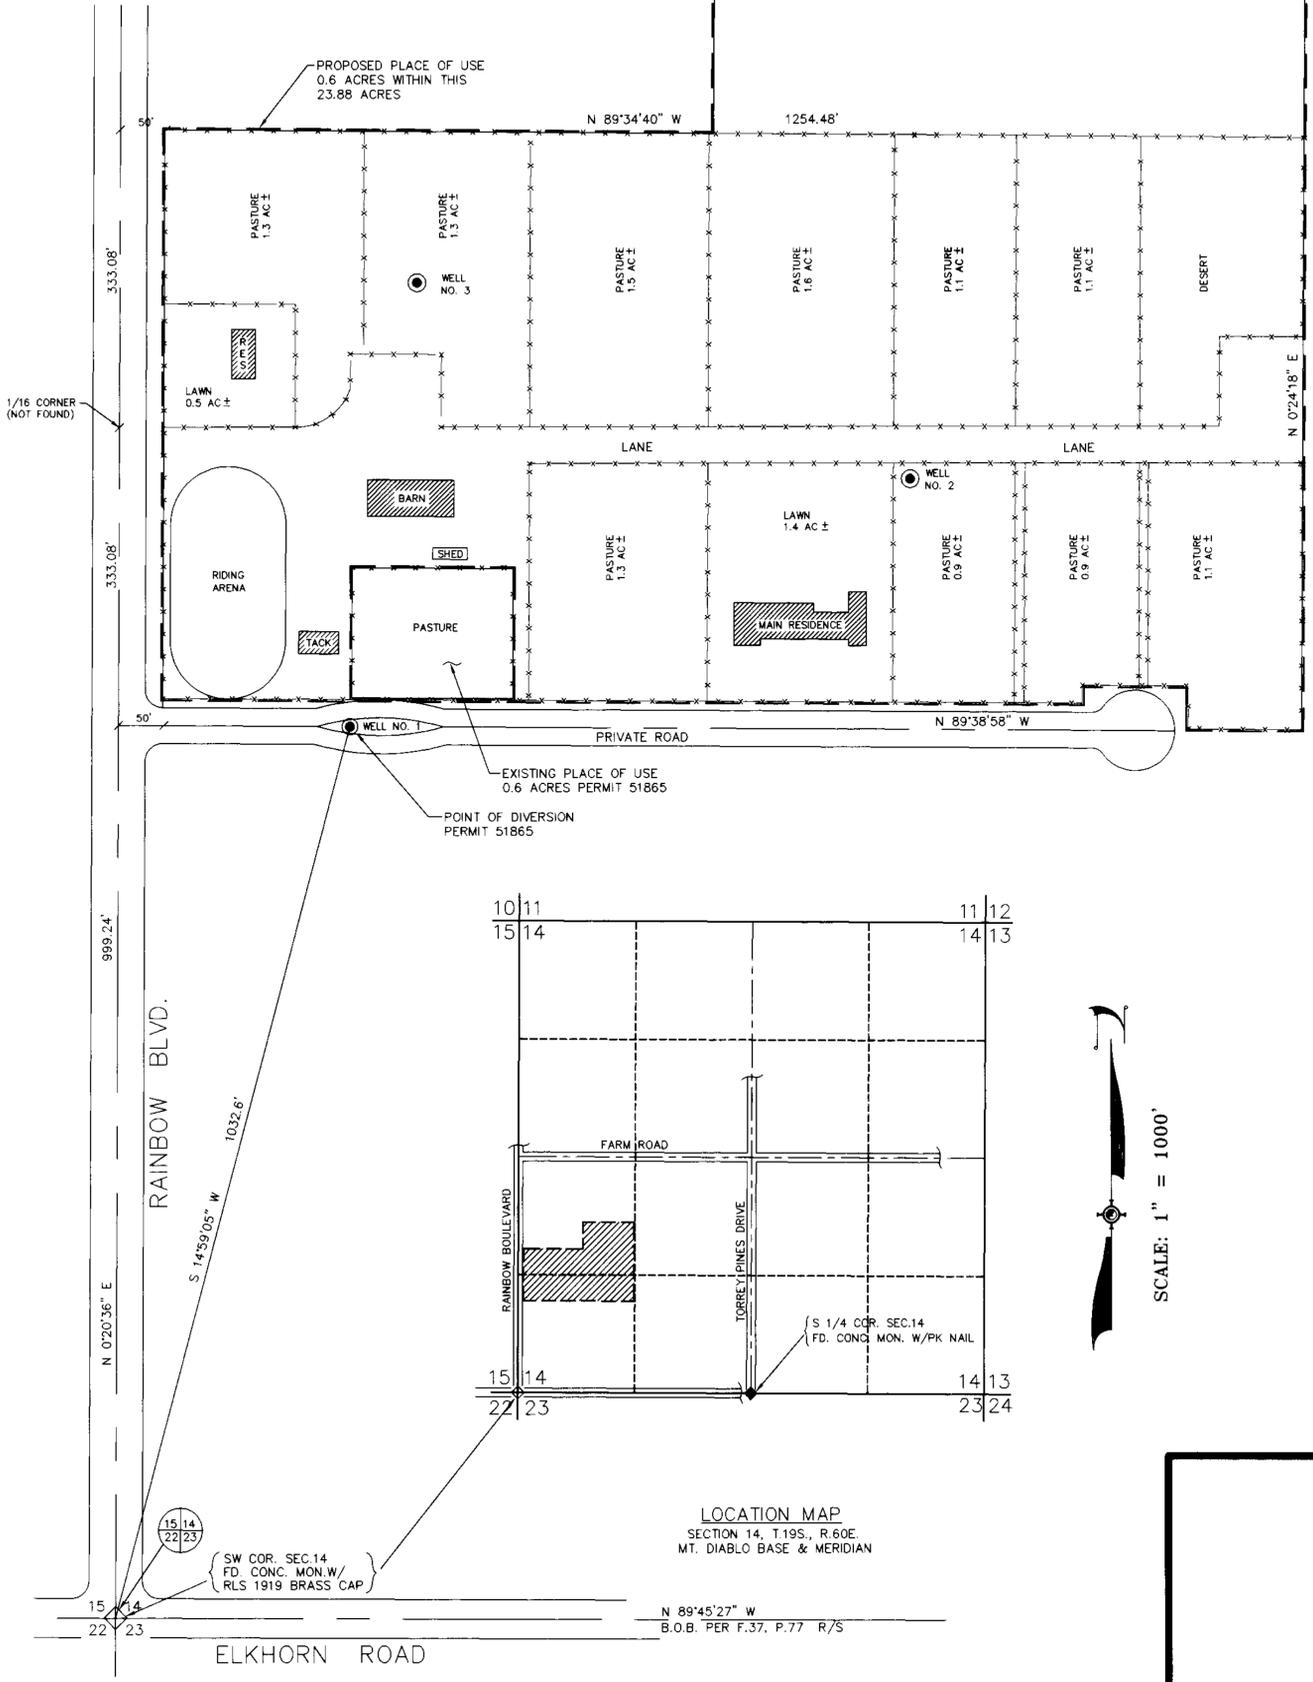

SCALE: 1" = 100'

SCALE: 1" = 1000'

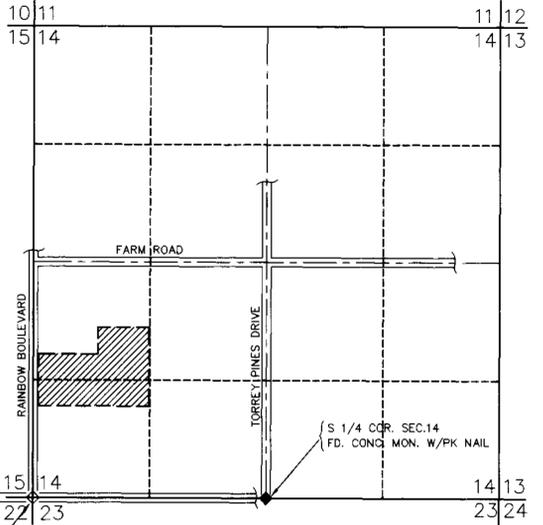

LOCATION MAP
 SECTION 14, T.19S., R.60E.
 MT. DIABLO BASE & MERIDIAN

N 89°45'27" W
 B.O.B. PER F.37, P.77 R/5

STATE OF NEVADA }
 COUNTY OF CLARK } SS.


I, JAMES T. ANSPACH, BEING FIRST DULY SWORN, DEPOSE AND SAY THAT SITE INSPECTIONS HAVE BEEN MADE BY ME, OR UNDER MY SUPERVISION AND DIRECTION, BETWEEN THE 9th DAY OF MAY, 1998 AND THE 9th DAY OF MAY, 1998 THAT THE LOCATION OF EACH REFERENCE MONUMENT HAS BEEN VERIFIED BY SITE INSPECTION; THAT THE POINT OF DIVERSION AND PLACE OF USE SITES HAVE BEEN INSPECTED; THAT THIS MAP, CONSISTING OF ONE SHEET, NUMBERED FROM 1 TO 1 INCLUSIVE, HAS BEEN CORRECTLY DRAWN TO THE DESIGNATED SCALE FROM SURVEYING CALCULATION NOTES PREPARED BY ME, OR UNDER MY SUPERVISION AND DIRECTION, RELYING UPON ANALYSIS OF RECORDED SURVEY MAPS AND OTHER RECORDED SURVEYING DOCUMENTS IN THE OFFICES OF THE COUNTY RECORDER, STATE ENGINEER, AND COUNTY SURVEYOR; THAT THIS MAP TRULY AND CORRECTLY REPRESENTS THE PROPOSED LOCATION AND EXTENT OF THE WORKS USED TO DIVERT WATER FROM

UNDERGROUND
 IN CLARK COUNTY, NEVADA
 BY NEIL G. AND ELAINE GALATZ

FOR IRRIGATION AND DOMESTIC PURPOSES AND THAT THE PROPOSED POINT OF DIVERSION, THE APPROXIMATE LOCATION AND SIZE OF THE DIVERTING CHANNEL OR OTHER CONDUIT, ALL RESERVOIRS OR BASINS, THE LOCATION AND NAMES OF ALL OTHER WORKS WHICH WILL CROSS OR CONNECT WITH THE PROPOSED WORKS, AND THE BOUNDARY OF ALL LANDS, SHOWING BY 40-ACRE SUBDIVISIONS THE AREAS PROPOSED TO BE SEVERED, TRULY AND CORRECTLY DESIGNATED THEREON.



SUBSCRIBED AND SWORN TO BEFORE ME
 THIS 21st DAY OF May, 1998
 Andrew F. Young
 NOTARY PUBLIC IN AND FOR CLARK COUNTY, NEVADA
 MY COMMISSION EXPIRES Feb 13, 1999


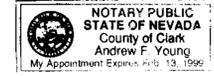


BASIS OF BEARINGS

N 89°45'27" W, BEING THE SOUTH LINE OF THE SOUTHWEST QUARTER OF SECTION 14, T.19S., R.60E., MDM AS SHOWN ON RECORD OF SURVEY FILE 37, PAGE 77 OF OFFICIAL RECORDS.

REFERENCES:

- COUNTY RECORDER, CUMULATIVE INDEX TO SURVEYS FILE 37, PAGE 77.
- CLARK COUNTY ASSESSOR'S PARCEL MAPS MAP 125-14-3 MAP 125-14-4
- STATE ENGINEER FILES, PERMIT 51865 (CERT. 12501)
- ASSESSOR'S PARCEL NUMBERS 125-14-304-002 125-14-304-003 125-14-304-004 125-14-401-001

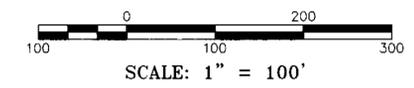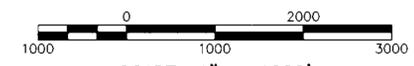

STATE ENGINEER'S USE

64141
 RECEIVED
 MAY 26 1998
 STATE ENGINEER'S OFFICE
 FILED
 MAY 26 1998
 STATE ENGINEER'S OFFICE

MAP TO ACCOMPANY APPLICATION TO CHANGE PLACE OF USE AND MANNER OF USE UNDER PERMIT 51865 (CERT. 12501) FOR IRRIGATION AND DOMESTIC PURPOSES BY NEIL G. AND ELAINE GALATZ FROM UNDERGROUND IN CLARK COUNTY, NEVADA