


STATE OF NEVADA)
) ss.
 COUNTY OF ELKO)

I, MARK C. BOGE, being first duly sworn, depose and say that site inspections have been made by me, or under my supervision and direction, between the 12th day of Nov., 1997 and the 27th day of May, 1998; that the location of each reference monument has been verified by site inspection; that the point of diversion and place of use sites have been inspected; that this map, consisting of one sheet, numbered from 1 to 1, inclusive, has been correctly drawn to the designated scale from field surveys and surveying calculation notes prepared by me, or under my supervision and direction, relying upon field survey notes, photogrammetric survey evidence related by common ground control, and analysis of recorded survey maps and other recorded surveying documents in the office of the Nevada State Engineer and the U.S.D.O.I. Bureau of Land Management; that this map truly and correctly represents the proposed location and extent of the works used to divert water from underground (mine dewatering), in Eureka County, Nevada, by NEWMONT GOLD COMPANY, for purposes to be specified by secondary permits; that the proposed point of diversion, the location of the user facilities (as may be known at this time), the approximate size and capacity of the diverting conduit (as may be known at this time), and the location and names of all other works or streams which are crossed by or connected with said works are fully and correctly designated herein.

Mark C. Boge
 Nevada State Water Right Surveyor No. 662



SUBSCRIBED and SWORN to before me
 this 5th day of June, 1998

Richard J. Matthews
 Notary Public in and for
 Elko County, Nevada
 My Commission Expires September 13, 1999

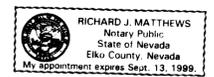

NOTES:

1. REFERENCE MADE TO APPLICATIONS FOR PERMITS TO APPROPRIATE UNDER 63984 THROUGH 63989.
2. THE PLACE OF USE TO BE SPECIFIED BY SECONDARY PERMITS.
3. SECTION LINES ARE PROTRACTED BY REFERENCE TO BLM GEOGRAPHIC COORDINATE DATA BASE AND HISTORICAL SURVEY RECORDS MAINTAINED BY THE APPLICANT.
4. POD TIE AND BEARING BASIS FROM MAP TO ACCOMPANY APPLICATION FOR PRIMARY PERMIT S.N. 55272.

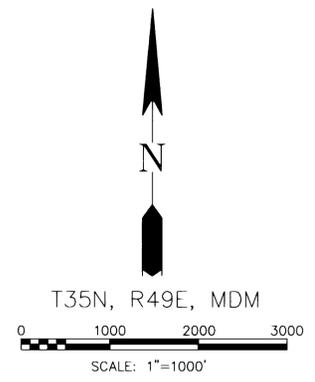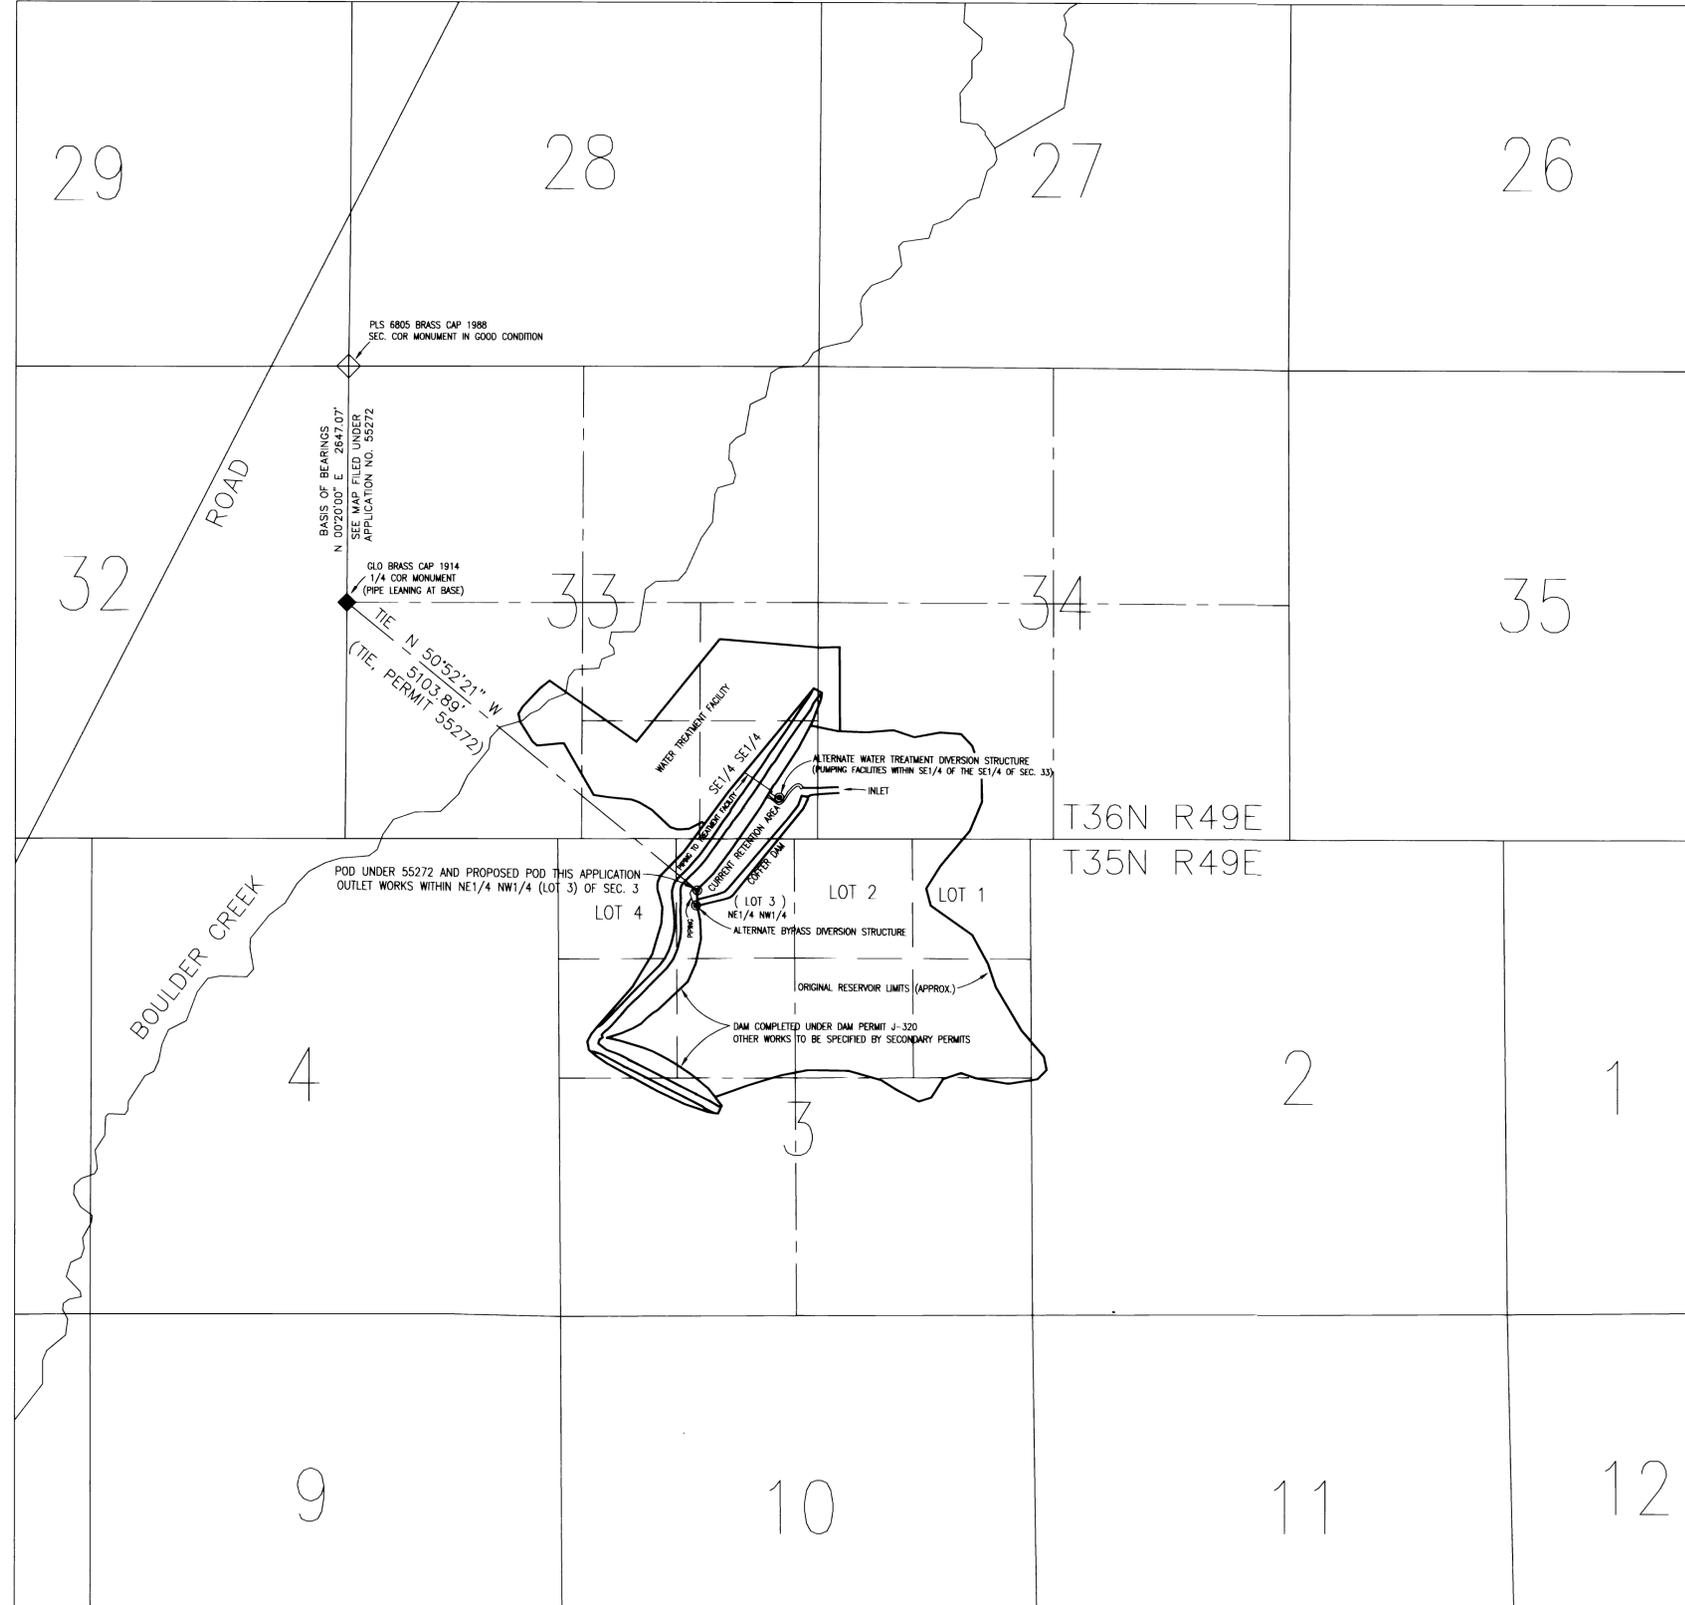

STATE ENGINEER'S USE
64229

FILED
 JUN 15 1998
 STATE ENGINEER'S OFFICE

MAP TO ACCOMPANY
 APPLICATION FOR PRIMARY STORAGE PERMIT
 ASSOCIATED WITH APPLICATION SERIAL NUMBERS
 63984, 63985, 63986, 63987, 63988, AND 63989

BY NEWMONT GOLD COMPANY
 FROM UNDERGROUND; MINE DEWATERING
 IN EUREKA COUNTY, STATE OF NEVADA

SHEET 1 OF 1 SHEETS

FRONTIER SURVEYING, INC.
 229 Third Street
 Elko, Nevada 89601
 phone (702) 738-7970
 DRAWING NO. 98029