

STATE OF NEVADA)
) ss.
 COUNTY OF ELKO)


I, MARK C. BOGE, being first duly sworn, depose and say that site inspections have been made by me, or under my supervision and direction, between the 7th day of May, 2002 and the 9th day of May 2002; that the location of each reference monument has been verified by site inspection; that the point of diversion and place of use sites have been inspected; that this map, consisting of two sheets, numbered from 1 to 2, inclusive, has been correctly drawn to the designated scale from field surveys and surveying notes prepared by me or under my supervision and direction, photogrammetric survey evidence related by common ground control, and analysis of recorded survey maps and other recorded surveying documents in the office of the Nevada State Engineer and the U.S.D.O.I. Bureau of Land Management; that this map truly and correctly represents the proposed location and extent of the works used to divert water from TS Ranch Reservoir (see primary permit 64229), Eureka County Nevada, by Newmont USA Limited, D.B.A. Newmont Mining Corporation, for (1) Irrigation and (2) Mining, Milling, and Domestic purposes; that the proposed point of diversion, the location of the user facilities (as may be known at this time), the approximate size and capacity of the diverting conduit (as may be known at this time), and the location and names of all other works or streams which are crossed by or connected with said works are fully and correctly designated hereon.

Mark C. Boge
 Nevada State Water Right Surveyor No. 662



SUBSCRIBED and SWORN to before me
 this 16 day of May, 2002.

P. J. Glass
 Notary Public in and for
 Elko County, Nevada
 My Commission Expires April 11, 2006

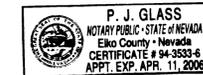

NOTES

1. REFERENCE MADE TO PERMITS AND ASSOCIATED MAPS UNDER 63984 THROUGH 63989 (LEEVILLE DEWATERING), PRIMARY STORAGE PERMITS 64229 AND 55272 (AND DAM PERMIT J-320)
2. THIS MAP SERVES TWO SEPARATE SECONDARY PERMIT APPLICATIONS: IRRIGATION MINING, MILLING, AND DOMESTIC. BOTH SECONDARY PERMIT APPLICATIONS HAVE THE SAME POD. THE PLACES OF USE ARE UNIQUE TO EACH APPLICATION, SEE SHEET 2.
3. SECTION LINES ARE PROTRACTED BY REFERENCE TO BLM GEOGRAPHIC COORDINATE DATA BASE AND HISTORICAL SURVEY RECORDS MAINTAINED BY THE APPLICANT.
4. POD TIE AND BEARING BASIS FROM MAP TO ACCOMPANY APPLICATION FOR PRIMARY PERMIT 55272, FILED 9/28/90, STATE ENGINEERS OFFICE.

LEGEND

- ◊ SECTION CORNER REFERENCE MONUMENT
- ◆ 1/4 SECTION CORNER REFERENCE MONUMENT
- PROPOSED POINT OF DIVERSION



TWPS. 34N, 35N, 36N
 RNGS. 48E, 49E, 50E, MDM

0 1000 2000 3000
 SCALE: 1"=1000'

THIS SHEET SHOWS THE PROPOSED POINT OF DIVERSION
 SEE SHEET 2 OF 2 FOR PROPOSED PLACES OF USE


STATE ENGINEER'S USE

64229-501
 64229-502
FILED
 JUN 04 2002
 STATE ENGINEER'S OFFICE

MAP TO ACCOMPANY APPLICATIONS FOR SECONDARY PERMITS UNDER PRIMARY PERMIT 64229	
FOR	1) IRRIGATION
	2) MINING, MILLING AND DOMESTIC
BY	NEWMONT USA LIMITED, DBA NEWMONT MINING CORPORATION
FROM	TS RANCH RESERVOIR (PERMIT 64229)
IN	EUREKA COUNTY, STATE OF NEVADA
SHEET <u>1</u> OF <u>2</u> SHEETS	

MARK C. BOGE, PLS
 2065 SAWYER WAY
 Elko, Nevada 89801
 phone (775) 777-2922
 DRAWING NO. 02-1003-01

64229-502 64229-501

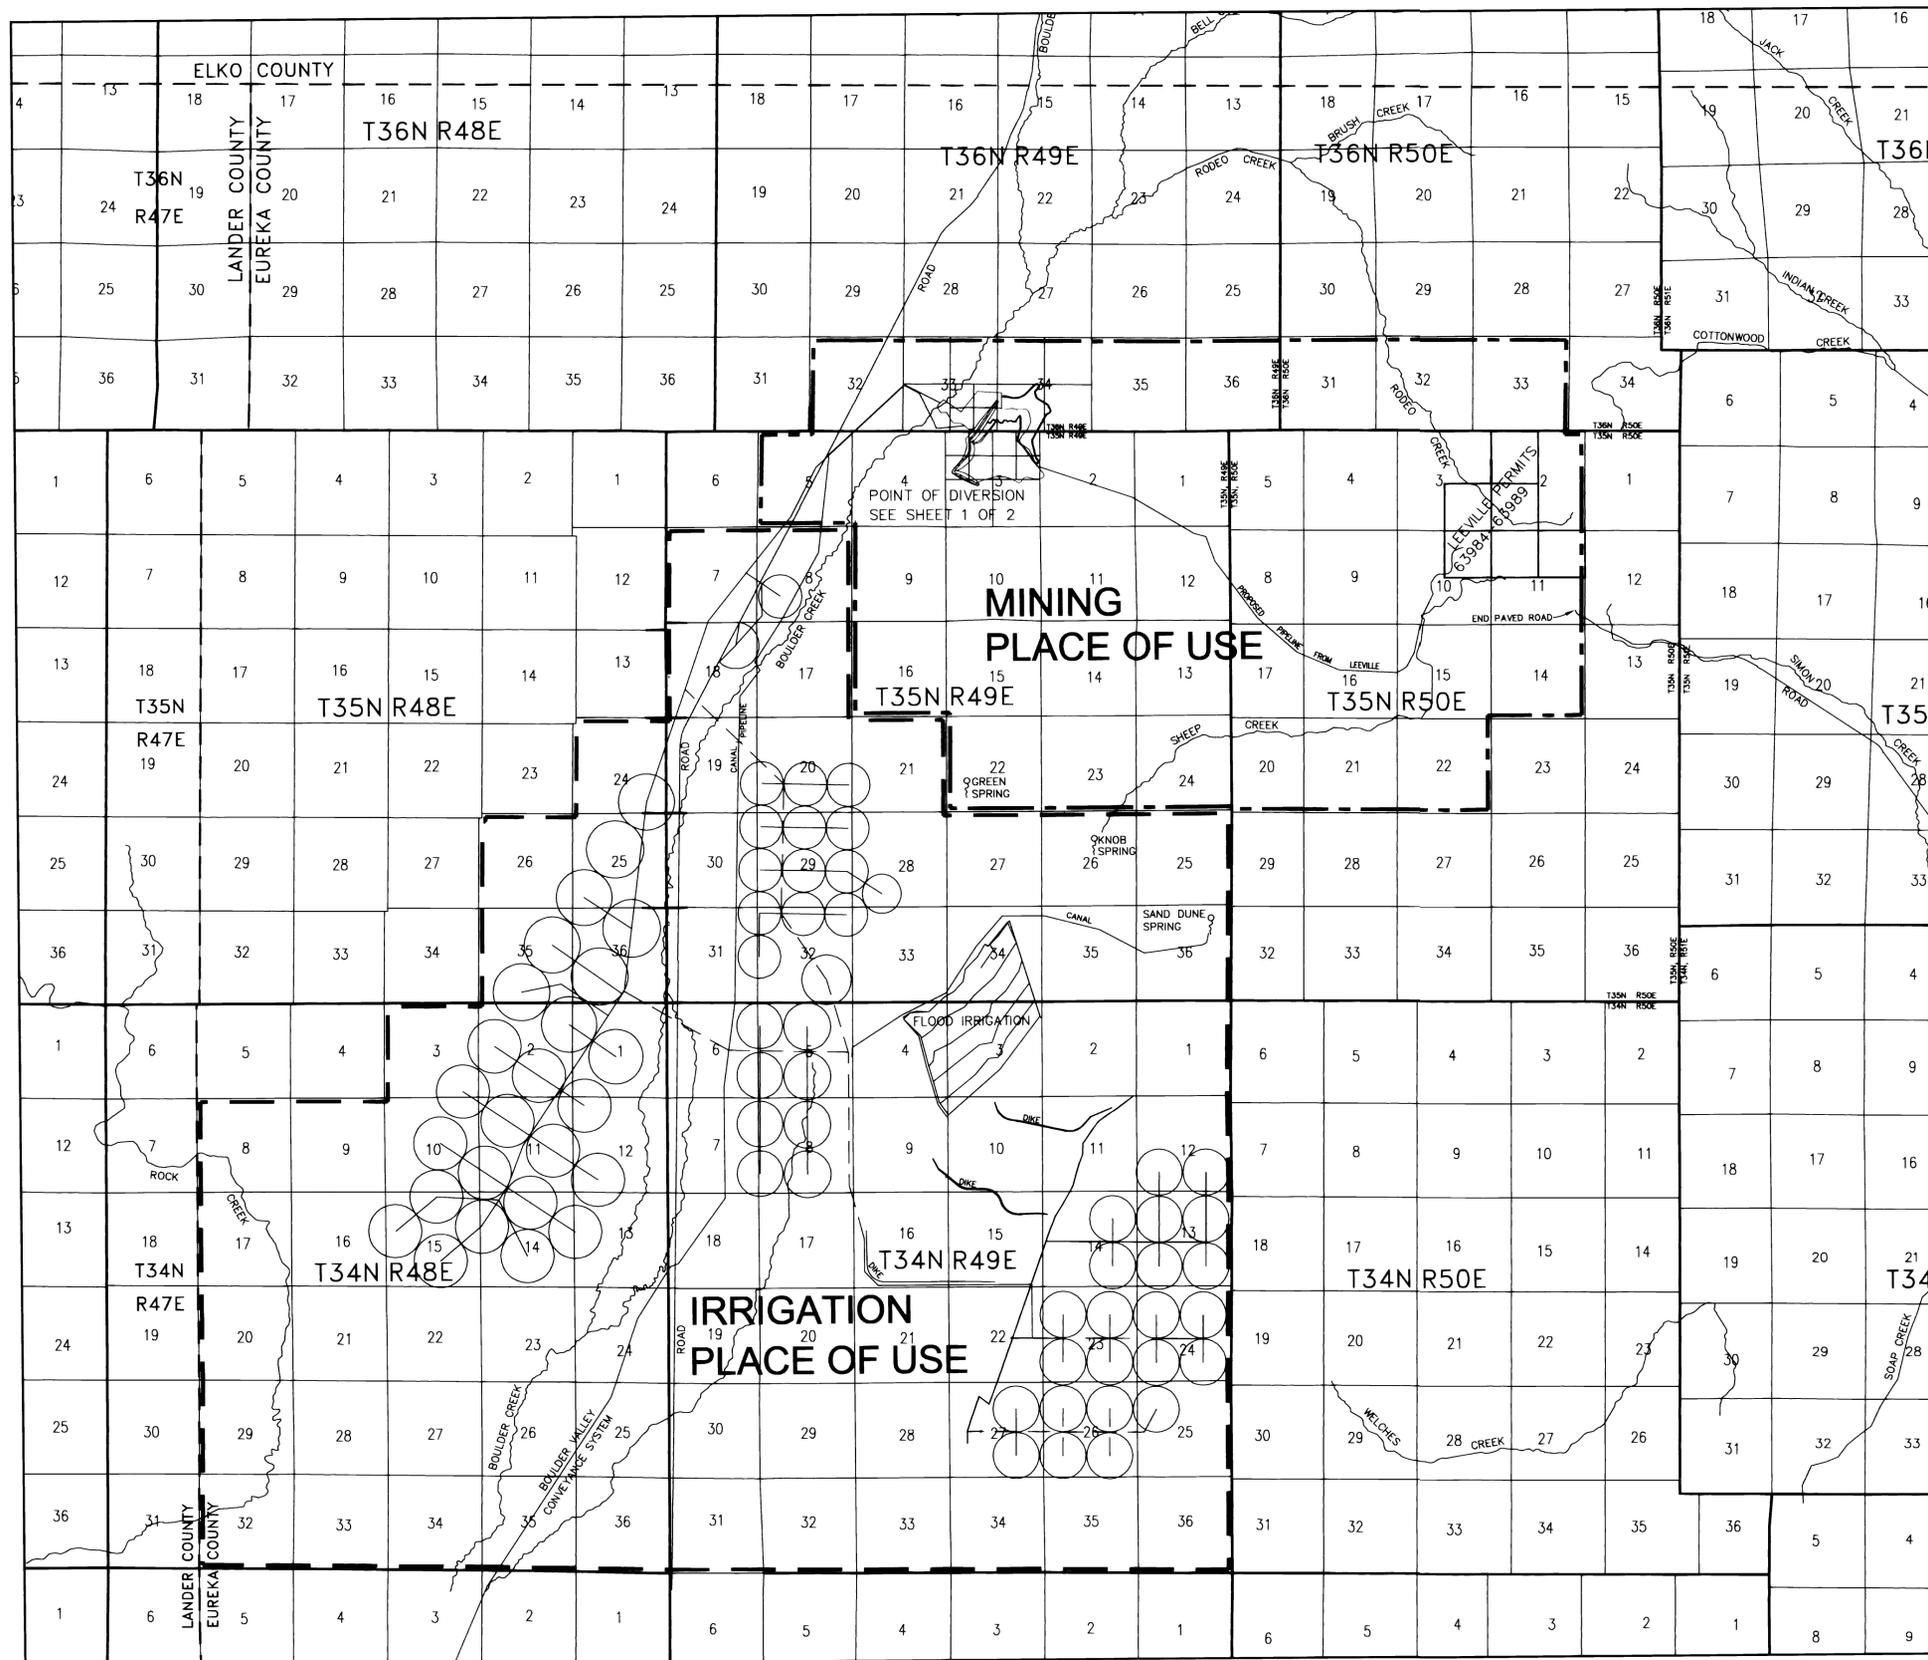

**IRRIGATION
PROPOSED PLACE OF USE**


T35N, R48E, MDM: SECTIONS 24, 25, 26, 35, 36
 T35N, R49E, MDM: SECTIONS 07, 08, 17, 18, 19, 20, 21, 25, 26, 27, 28, 29, 30, 31, 32, 33, 34, 35, 36
 T34N, R48E, MDM: SECTIONS 01, 02, 03, 08, 09, 10, 11, 12, 13, 14, 15, 16, 17, 20, 21, 22, 23, 24, 25, 26, 27, 28, 29, 32, 33, 34, 35, 36
 T34N, R49E, MDM: ALL

**MINING, MILLING, AND DOMESTIC
PROPOSED PLACE OF USE**

T36N, R49E, MDM: SECTIONS 32, 33, 34, 35, 36
 T36N, R50E, MDM: SECTIONS 31, 32, 33
 T35N, R49E, MDM: SECTIONS 01, 02, 03, 04, 05, 09, 10, 11, 12, 13, 14, 15, 16, 22, 23, 24
 T35N, R50E, MDM: SECTIONS 02, 03, 04, 05, 08, 09, 10, 11, 14, 15, 16, 17, 20, 21, 22

LEGEND

-  PROPOSED PLACE OF USE - IRRIGATION
-  PROPOSED PLACE OF USE - MINING, MILLING, AND DOMESTIC
-  SPRINKLER PIVOT

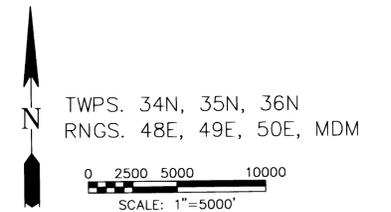

SHEET 2 OF 2, PLACE OF USE

STATE ENGINEER'S USE	
64229-501 64229-502	<div style="border: 1px solid black; padding: 5px; display: inline-block;"> FILED JUN 04 2002 STATE ENGINEER'S OFFICE </div>
MAP TO ACCOMPANY APPLICATIONS FOR SECONDARY PERMITS UNDER PRIMARY PERMIT 64229	
FOR 1) IRRIGATION 2) MINING, MILLING AND DOMESTIC	
BY NEWMONT USA LIMITED, DBA NEWMONT MINING CORPORATION	
FROM TS RANCH RESERVOIR (PERMIT 64229)	
IN EUREKA COUNTY, STATE OF NEVADA	
SHEET 2 OF 2 SHEETS	

THIS SHEET SHOWS THE PROPOSED PLACES OF USE
 SEE SHEET 1 OF 2 FOR PROPOSED POINT OF DIVERSION

MARK C. BOGE, PLS
 2065 SAWYER WAY
 Eiko, Nevada 89801
 phone (775) 777-2922
 DRAWING NO. 02-1003-01

64229-502 64229-501