

NW1/4 SW1/4, S1/2 NW1/4 of Sec. 27,
T. 24 S., R. 57 E., M.D.M.

SURVEYOR'S AFFIDAVIT

STATE OF NEVADA }
COUNTY OF LINCOLN } SS


I, Frank C. Hulse, being first duly sworn, depose and say that site inspections have been made by me, or under my supervision and direction, on the 21st of May, 1998; That the location of each reference monument has been verified by site inspection; That the point of diversion and place of use sites have been inspected; That this map, consisting of 1 sheet, numbered 1 to 1, inclusive, has been correctly drawn to the designated scale from surveying calculation notes prepared by me, or under my supervision and direction, relying upon analysis of recorded survey maps and other recorded surveying documents in the office of the Lincoln County Recorder; That this map truly and correctly represents the proposed location and extent of the works used to divert water from an Underground Well, in Clark County, Nevada, by Grover W. Bynum, for Sultan Sand Company, for mining purposes. That the proposed point of diversion, the approximate location and size of the diverting channel or other conduit, all reservoirs or basins, the location and names of all other works which will cross or connect with the proposed works, and the boundary of all lands, showing by 40 Acre subdivisions the areas proposed to be served are fully and correctly designated hereon.

Frank C. Hulse
Frank C. Hulse
State Water Right Surveyor No. 722
Professional Land Surveyor
Nevada Certificate No. 6498



Subscribed and sworn to before me this 24th day of JUNE, 1998.

Spencer W. Hafen
Spencer W. Hafen
Notary Public in and for Lincoln County, State of Nevada.
My Commission Expires 04-02-2002.



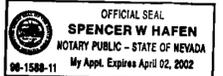


BASIS OF BEARING

The Basis of Bearing was established by G.P.S., using a NAD 83 State Plane NV East Coordinate on a U.S.G.S. Control Station described as 'TABLE'.

LEGEND

⊕ Found 1917 G.L.O. Brass Cap - Sec. Cor. - Unless Otherwise Noted.

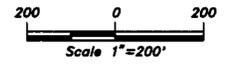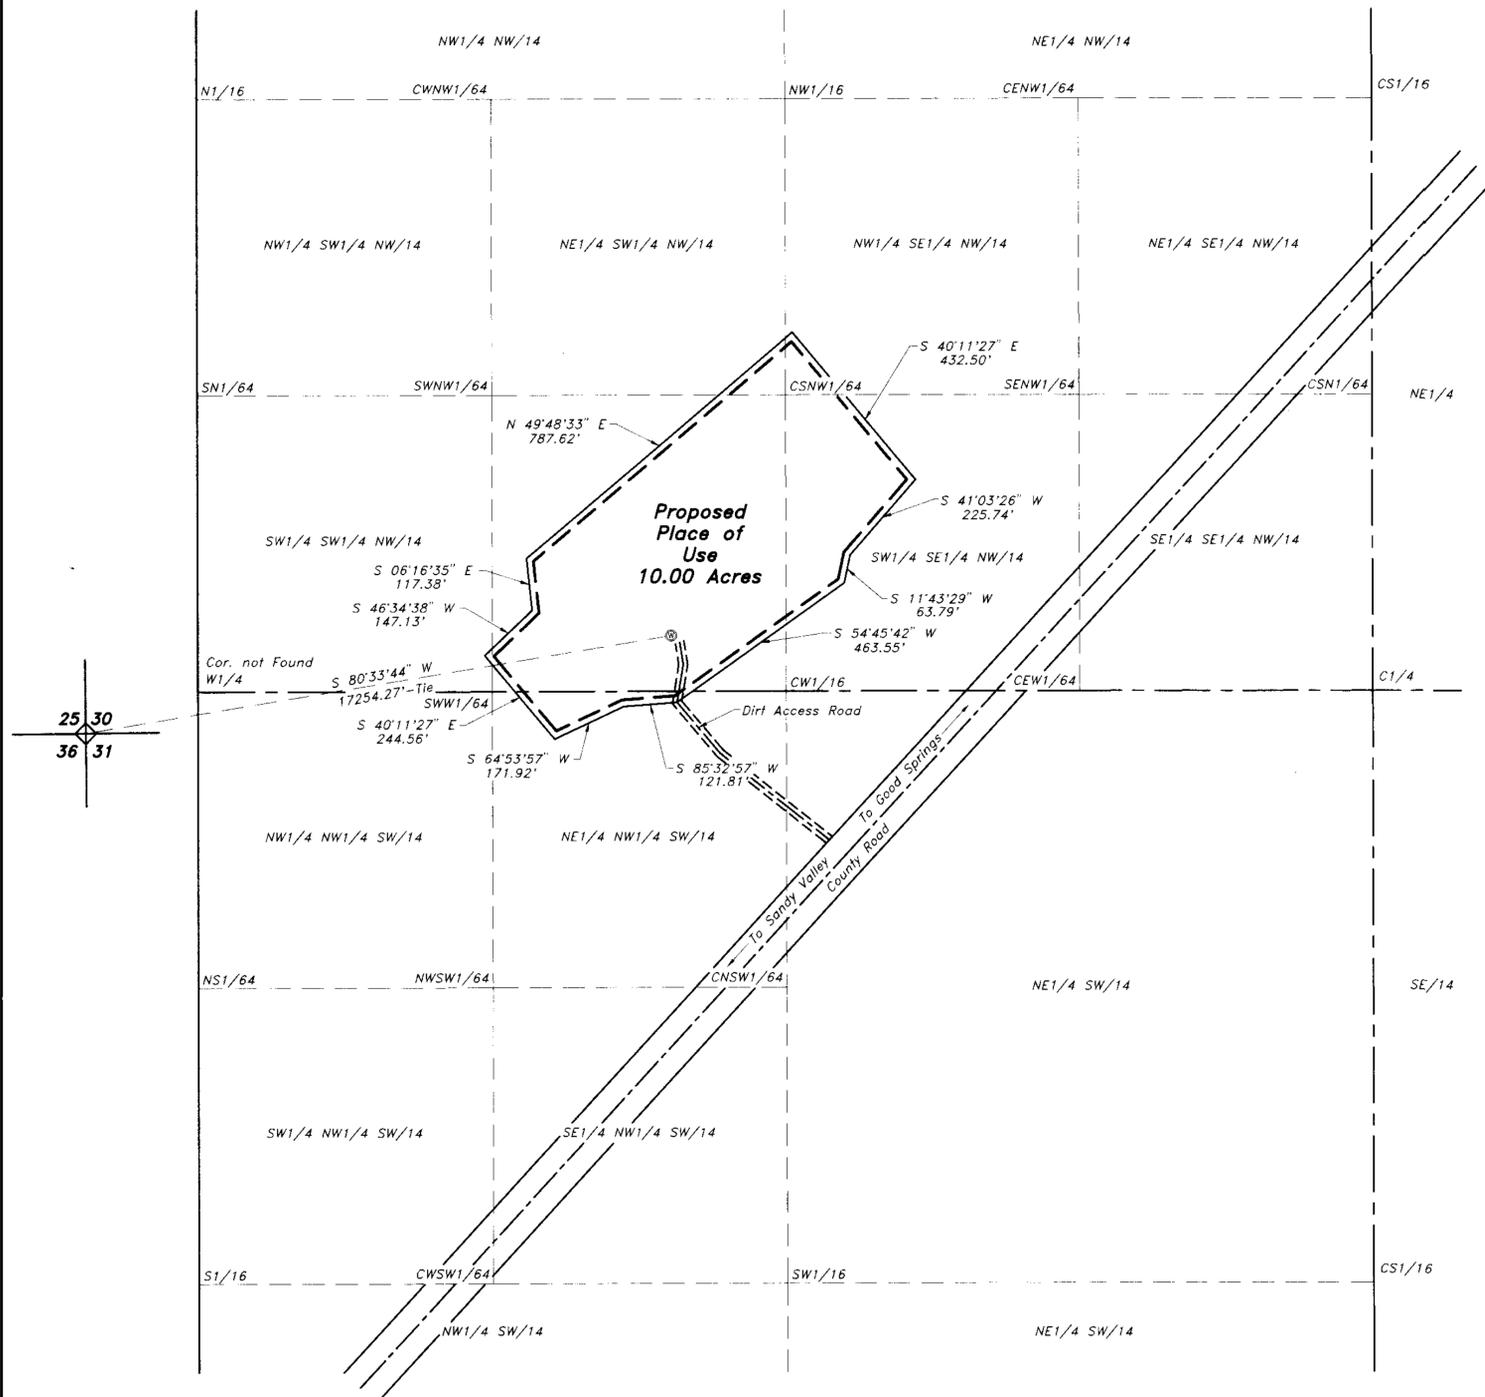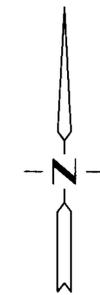

STATE ENGINEER'S USE

64263

Map to Accompany Application
to Appropriate Water

For : Mining Purposes
By : Grover W. Bynum for Sultan Sand Comp.
From : Underground Well
In : Clark County, Nevada

FILED
SEP 04 1998
STATE ENGINEER'S OFFICE

Nev-157
S. Hafen

THE OWENS SURVEYING OUTFIT
Project Mineral, Land Surveying throughout the West

P.O. Box 540
99 W. Hollywood
Pioche Nevada 89043
Tel : 702-962-5115
Fax : 702-962-5116

66478T 64263