


STATE OF NEVADA
 COUNTY OF CLARK


I, Richard V. Wyman, being first duly sworn, depose and say this map consisting of one sheet has been correctly drawn to the designated scale from field notes of a survey made by me, or under my supervision, on the 23rd day of November, 1979 and modified on June 30, 1998; that it truly represents the proposed location and extent of the works used to divert water from underground from existing wells as shown, in Clark County Nevada, by Riverside Resort And Casino, Inc. for quasi municipal purposes. That the proposed point of diversion and return, the true location of the hotel, casino, trailers, and R.V. park, the approximate size and capacity of diversion conduits, pipelines, storage tanks and appurtenant features are fully and correctly designated thereon as of the 30th day of June, 1998.

Richard V. Wyman
 Richard V. Wyman WRS #38
 Subscribed and sworn to before
 this 6th day of July, 1998.
Linda D. Eugster
 Notary Public in and for Clark County, Nevada
 My commission Expires January 1, 2001.

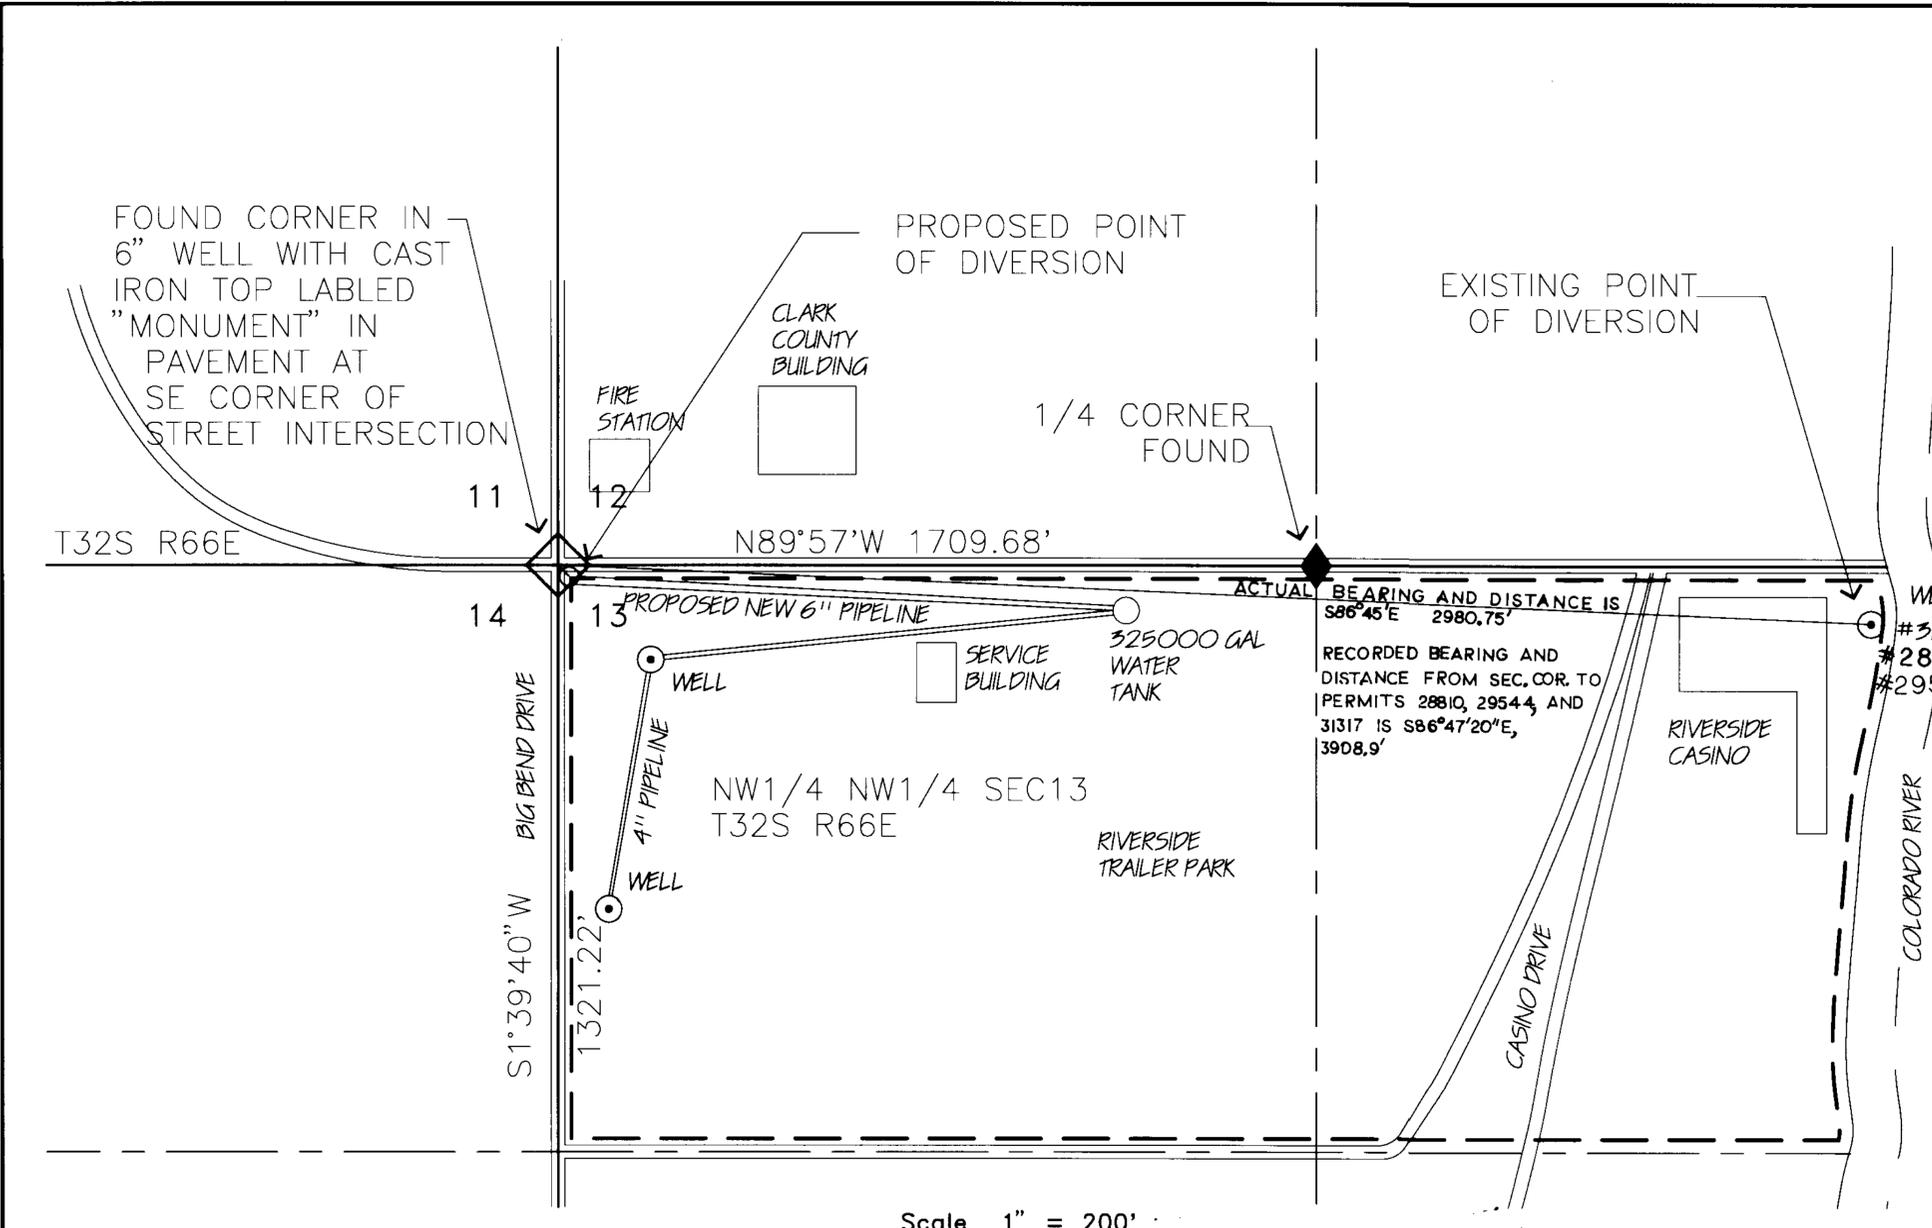

Scale 1" = 200'


CORRECTED COPY

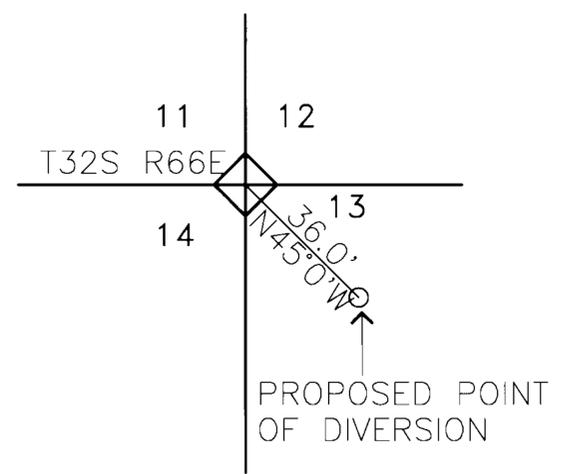

Scale 1" = 20'

Basis of Bearing:
 North Line Sec. 13
 T32S R66E MDM

CHANGE OF POINT OF DIVERSION AND PLACE OF USE UNDER PERMIT 28810, CERTIFICATE 9196
 CHANGE OF POINT OF DIVERSION AND PLACE OF USE UNDER PERMIT 29544, CERTIFICATE 9203
 CHANGE OF POINT OF DIVERSION AND PLACE OF USE UNDER PERMIT 31317, CERTIFICATE 11888

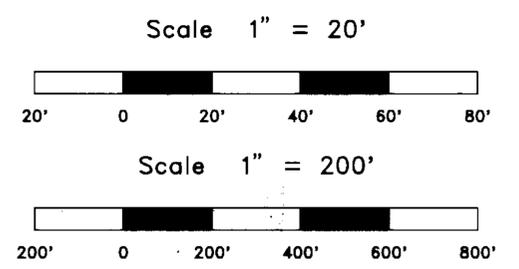

STATE ENGINEER'S USE

64282
64283
64284

FILED
AUG 12 1998
CLARK COUNTY, NEVADA

MAP TO ACCOMPANY APPLICATION TO CHANGE THE POINT OF DIVERSION AND PLACE OF USE FOR QUASI MUNICIPAL USE BY RIVERSIDE RESORT AND CASINO, INC. FROM UNDERGROUND SOURCES IN CLARK COUNTY, NEVADA

64423T 64422T 64421T 64284 64283 64282