

STATE OF NEVADA )  
 ) ss.  
 COUNTY OF ELKO )

I, WILLIAM F. MUELLER, being first duly sworn, depose and say that site inspections have been made by me, or under my supervision and direction, on the 24th day of July, 1998; that the location of each reference monument has been verified; that the point of diversion and place of use sites have been inspected and found identical to a survey performed by Robert Morley for a map filed under change application #55407 completed on the 25th day of July, 1990; that this map, consisting of 1 sheet, numbered from 1 to 1, inclusive, has been correctly drawn to the designated scale from field surveys and surveying calculation notes prepared by me, or under my supervision and direction on the above date of inspection; that this map truly and correctly represents the proposed location and extent of the works used to divert water from underground sources, in Elko County, Nevada, by WILLIAM F. & DIANE B. MUELLER for IRRIGATION and DOMESTIC purposes. That the proposed point of diversion and return, the location of proposed facilities, the approximate location and size of the diverting channel or other conduit, the place and manner of use, and the location and names of all other works or streams which are crossed by, or connected with the said works, are fully and correctly designated hereon.

*William F. Mueller*  
 Nevada State Water Right Surveyor No. 433



SUBSCRIBED and SWORN to before me  
 this 10th day of August, 1998.

*Katherine S. Heaton*  
 Notary Public in and for  
 Elko County, Nevada  
 My Commission Expires July 20, 2000.



**BASIS OF BEARINGS:**  
 NORTHEAST ONE QUARTER LINE BETWEEN SECTIONS 8 AND 17  
 BEING N 89°26'44" E, 2660.15'


**LEGEND**

- PLACE OF USE 5.65 ACRES
- . . . - PROPOSED PLACE OF USE 3.628 ACRES


FND. NORTH 1/4 COR. SEC. 17  
 STEEL FENCE POST POST 1.55 FT. ABOVE GROUND

T34N, R55E, MDM

FND. NE COR. SEC. 17  
 3-1/4" ALLUM. CAP AND PIPE MKD RLS 8203

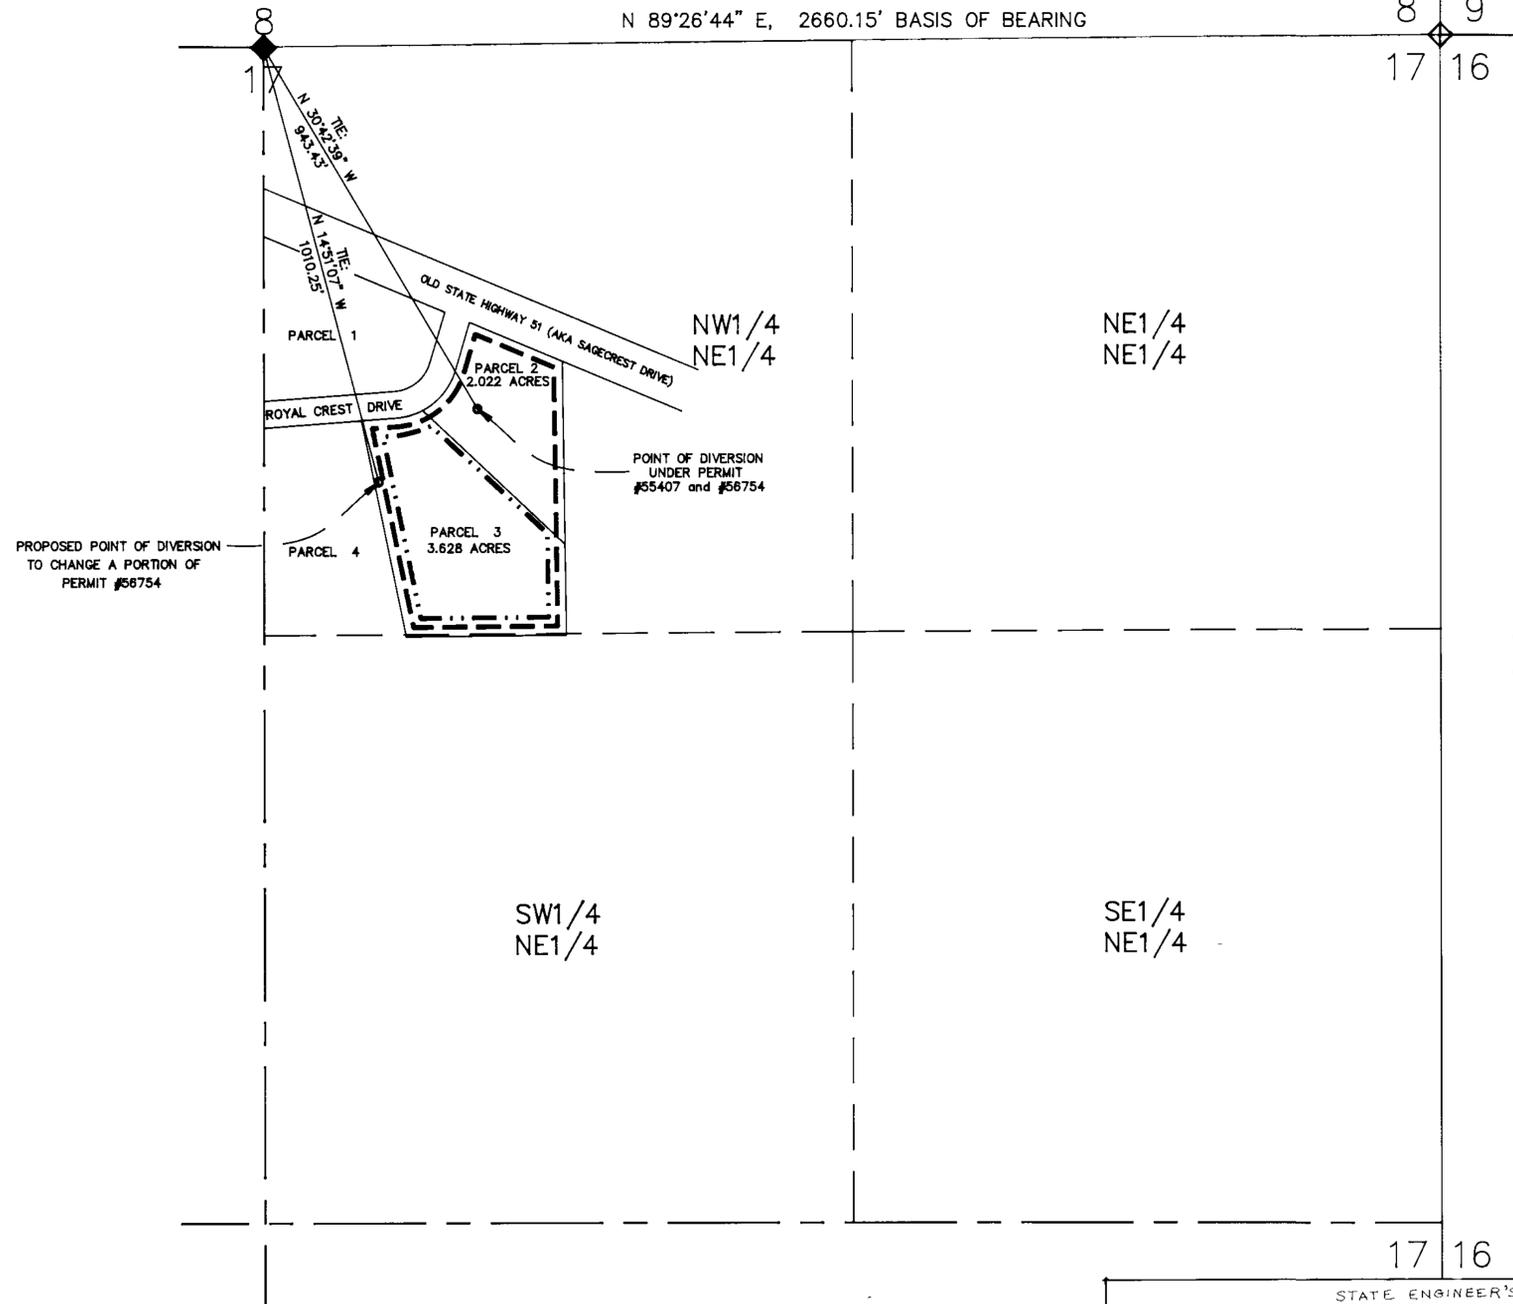

17 16

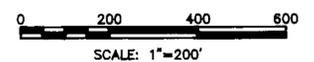

FRONTIER SURVEYING, INC.  
 1150 LAMOLLE HIGHWAY  
 Elko, Nevada 89801  
 phone (702) 738-7970  
 DRAWING NO. 98035

STATE ENGINEER'S USE  
 DJL, 08-20-98 - NOTE THAT THE EXISTING  
 POINT OF DIVERSION BEARING REPRESENTS NEW SURVEY.

**FILED**  
 AUG 12 1998  
 STATE ENGINEER'S OFFICE

MAP TO ACCOMPANY APPLICATION TO  
 CHANGE POINT OF DIVERSION AND PLACE OF USE OF A PORTION  
 OF PERMIT NO. 56754  
 FOR IRRIGATION & DOMESTIC PURPOSES  
 BY WILLIAM F. & DIANE B. MUELLER  
 FROM UNDERGROUND SOURCES  
 IN ELKO COUNTY