



FND 3" GLO BRASS CAP
 T. 13 N., R. 25 E., M.D.B.&M.
 6" BELOW SURFACE OF LUZIER LANE

N1/4 CORNER, SECTION 5
 T. 13 N., R. 25 E., M.D.B.&M.
 FND PLASTIC CAP 5" BELOW SURFACE

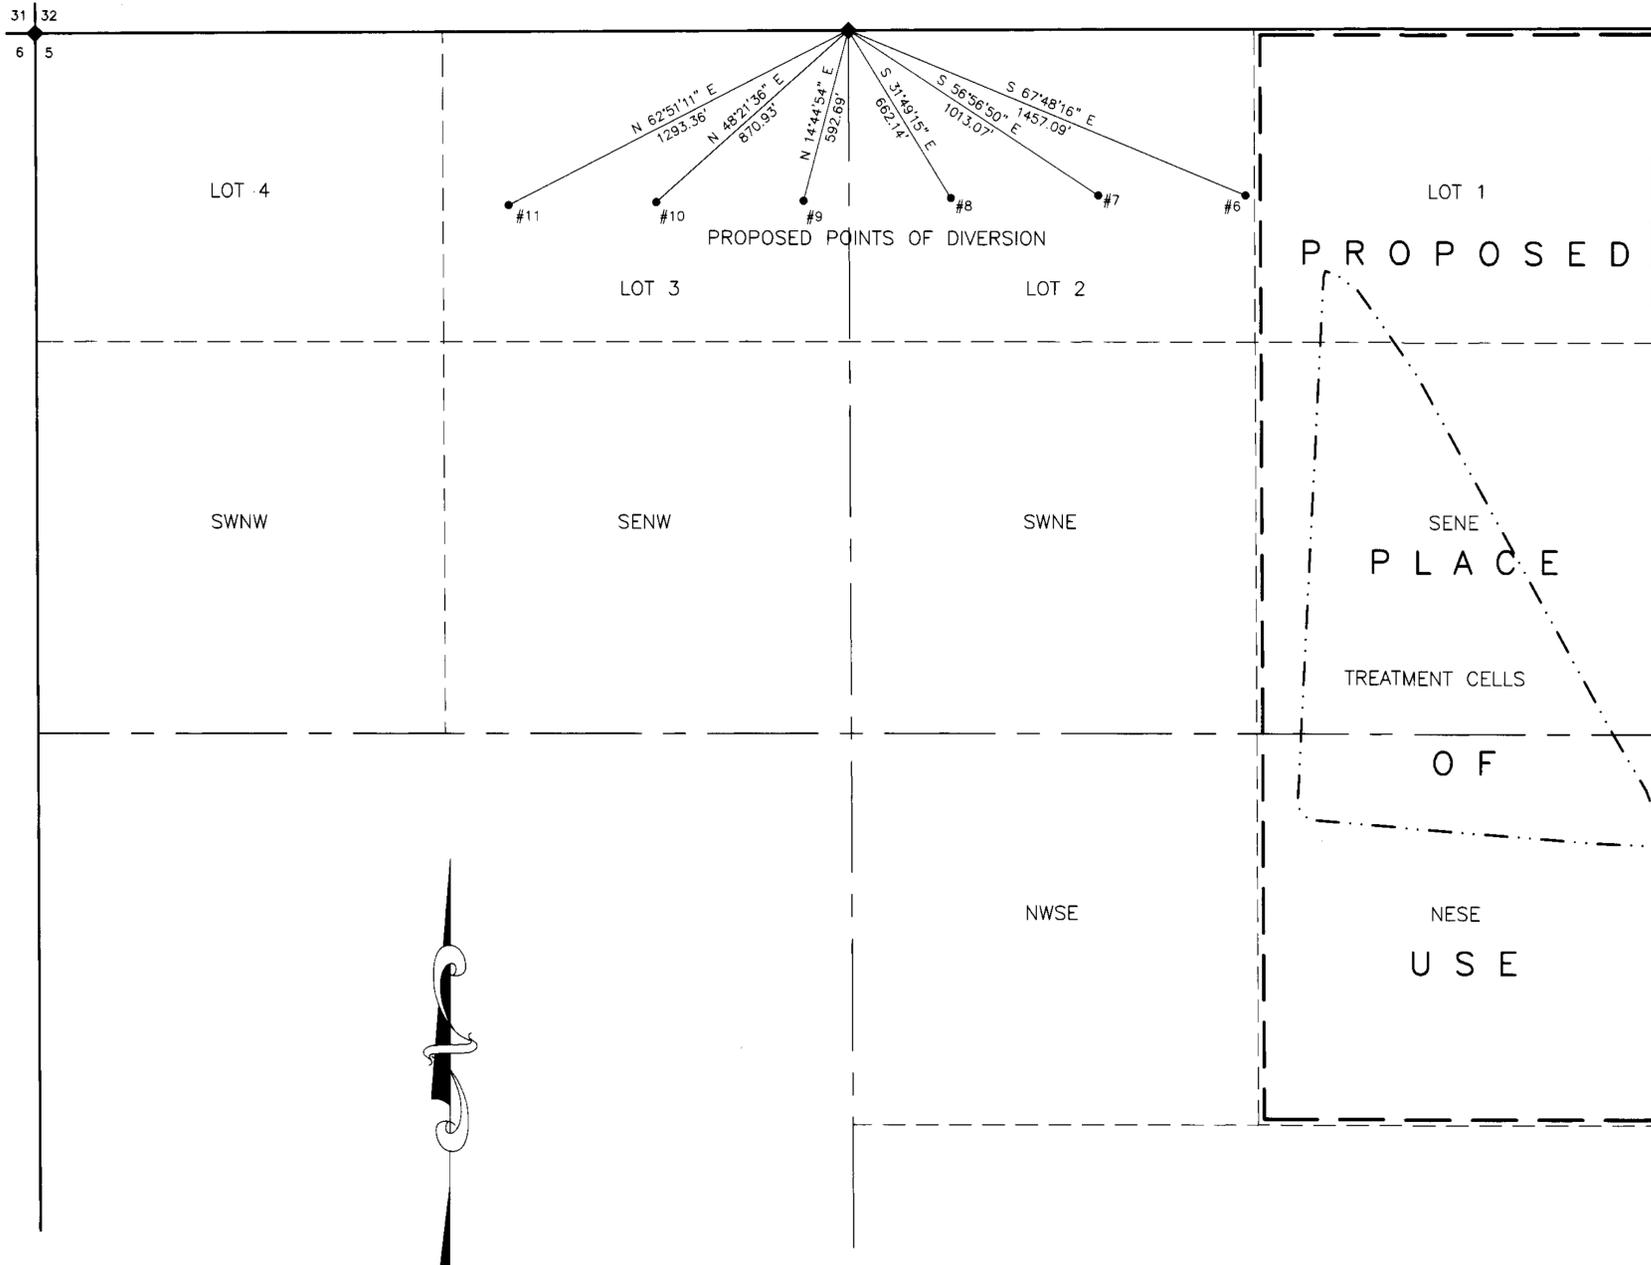

T. 13 N., R. 25 E., M.D.B.&M.

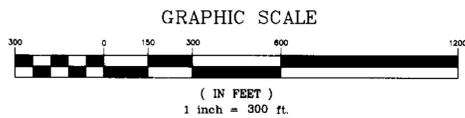

Basis of Bearing: Geodetic North as determined
 by GPS Calibration Point - NW Corner Section 5,
 T. 13 N., R. 25 E., M.D.B.&M.

STATE OF NEVADA)
) ss.
 COUNTY OF HUMBOLDT)

I, Bruce L. Rice, being first duly sworn, depose and say that this map, consisting of 1 sheet, numbered 1 of 1, inclusive, has been correctly drawn to the designated scale from field notes of a survey made by me, or under my supervision and direction, on September 15, 1998; that it truly and correctly represents the proposed location and extent of the works used to divert water from an underground source in Lyon county, Nevada, by ARCO Environmental Remediation, L.L.C. for ground water remediation purposes. That the proposed point of diversion, the approximate location and size of the diverting channel or other conduit, the place and manner of use, and the location and names of all other works or streams which are crossed by, or connected with the said works, are fully and correctly designated thereon.



Subscribed and sworn to before me
 this 22nd day of September, 1998.
 Cathy Mowery
 Notary Public in and for Humboldt
 County, Nevada.
 My Commission Expires July 1, 2001

CATHY MOWERY
 Notary Public State of Nevada
 Appointment No. 97-7524-9
 My App. Expires July 1, 2001



STATE ENGINEER'S USE

64498E
 64498E

FILED
 OCT 15 1998
 STATE ENGINEER'S OFFICE

MAP TO ACCOMPANY APPLICATIONS TO
 APPROPRIATE WATER

BY: ARCO ENVIRONMENTAL REMEDIATION, L.L.C.
 FROM: AN UNDERGROUND SOURCE
 FOR: GROUND WATER REMEDIATION
 IN: LYON COUNTY, NEVADA

64499 E 64498 E