

STATE OF NEVADA }
 COUNTY OF WASHOE } SS

I THOMAS A. FOOTE, BEING FIRST DULY SWORN, DEPOSE AND SAY THAT THIS MAP, CONSISTING OF ONE SHEET, HAS BEEN CORRECTLY DRAWN TO THE DESIGNATED SCALE FROM FIELD NOTES OF SURVEYS MADE UNDER MY SUPERVISION AND DIRECTION IN 1981 AND SEPTEMBER OF 1998, THAT IT TRULY AND CORRECTLY REPRESENTS THE PROPOSED LOCATION AND EXTENT OF THE WORKS TO BE USED TO DIVERT WATER FROM AN UNDERGROUND SOURCE IN MINERAL COUNTY BY GARY P. AND ROBIN B. ARMSTRONG FOR IRRIGATION AND DOMESTIC AND IRRIGATION PURPOSES, THAT THE EXISTING AND PROPOSED POINTS OF DIVERSION, THE EXISTING AND PROPOSED PLACES OF USE AND THE LOCATION AND NAMES OF ALL WORKS WHICH WILL CROSS OR CONNECT WITH THE PROPOSED WORKS, AND THE BOUNDARY OF ALL LANDS, SHOWING BY 40 ACRE SUBDIVISIONS THE AREAS PROPOSED FOR IRRIGATION AND DOMESTIC AND IRRIGATION USES ARE SHOWN HEREON.



THOMAS A. FOOTE STATE WATER RIGHT SURVEYOR

SUBSCRIBED AND SWORN TO BEFORE ME THIS 16TH DAY OF September 1998, NOTARY PUBLIC IN AND FOR WASHOE COUNTY, NEVADA.

Patricia K. Hamilton
 NOTARY PUBLIC




LEGEND

- ◊ FOUND SECTION CORNER - BLM BRASS CAP
- ◆ FOUND 1/4 CORNER - BLM BRASS CAP
- ⊙ WELL
- ⑤ WELL NUMBER
- 34.0 Ac DENOTES EXISTING PLACE OF USE NOT TO BE CHANGED.
- 9.0 Ac DENOTES EXISTING PLACE OF USE TO BE CHANGED.

BASIS OF BEARING

PROPOSED POINT OF DIVERSION
 PROOF OF BENEFICIAL USE MAP 26475 - WEST LINE SECTION 11

EXISTING POINTS OF DIVERSION
 PERMIT 26474 - PROOF OF BENEFICIAL USE MAP 26474 - WEST LINE NW1/4 SECTION 11
 PERMIT 30012 - APPLICATION MAP 30012 - WEST LINE NW1/4 SECTION 13
 PERMIT 40327 - PROOF OF BENEFICIAL USE MAP 40327 - WEST LINE SW1/4 SECTION 2

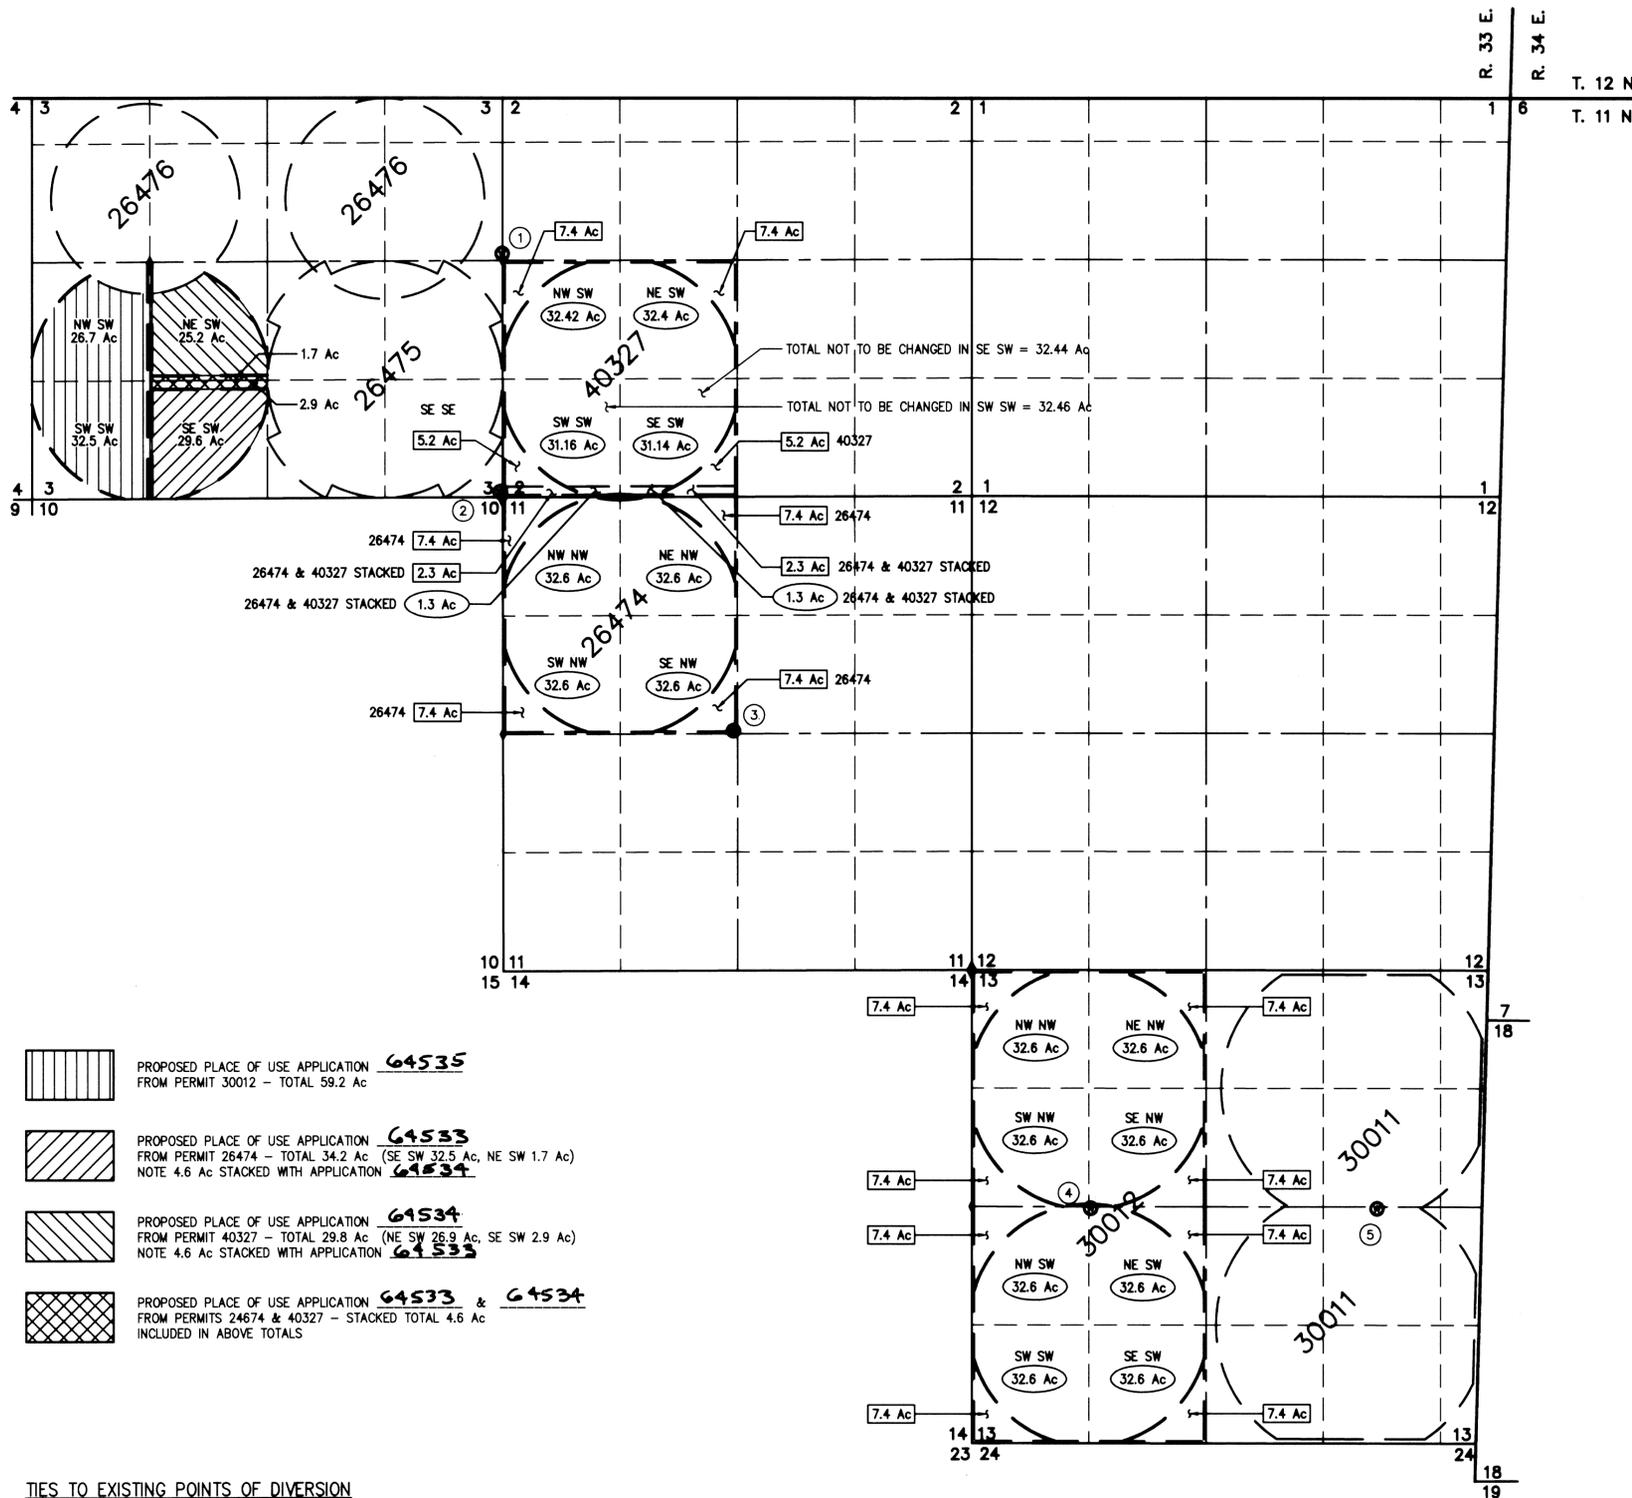


- PROPOSED PLACE OF USE APPLICATION FROM PERMIT 30012 - TOTAL 59.2 Ac **64535**
- PROPOSED PLACE OF USE APPLICATION FROM PERMIT 26474 - TOTAL 34.2 Ac (SE SW 32.5 Ac, NE SW 1.7 Ac) NOTE 4.6 Ac STACKED WITH APPLICATION **64533**
- PROPOSED PLACE OF USE APPLICATION FROM PERMIT 40327 - TOTAL 29.8 Ac (NE SW 26.9 Ac, SE SW 2.9 Ac) NOTE 4.6 Ac STACKED WITH APPLICATION **64534**
- PROPOSED PLACE OF USE APPLICATION **64533** & **64534** FROM PERMITS 26474 & 40327 - STACKED TOTAL 4.6 Ac INCLUDED IN ABOVE TOTALS

TIES TO EXISTING POINTS OF DIVERSION

- ④ (PERMIT 30012) TIE TO W1/4 SECTION 13
 N89°12'W 1340 FEET PER APPLICATION MAP 30012.
- ③ (PERMIT 26474) TIE TO NW CORNER SECTION 11
 N45°01'48"W 3677.56 FEET PER PBU MAP 26474.
- ③ (PERMIT 40327) TIE TO NW CORNER SECTION 11
 N45°04'03"W 3678.35 FEET PER PBU MAP.

TIE TO PROPOSED POINT OF DIVERSION

- ② TIE TO SE CORNER SECTION 3
 S22°26'45"E 69.13 FEET PER PBU MAP 26475

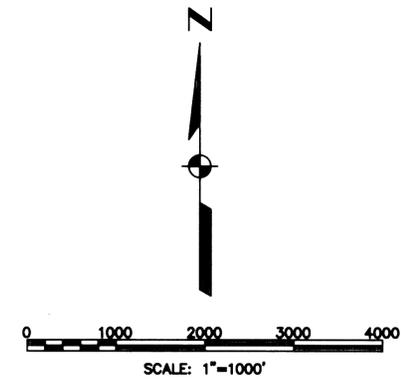

64533-36	
DATE: Sept 1998	Kennedy/Jenks Consultants
DRAWN BY: RTO	5190 Neil Road Suite 300
CHK'D BY: TAF	(702) 827-7900 Reno, Nevada 89502
JOB NO.: 98Z016.00	DWG. NO.: 98039
	SHEET 1 OF 1

FILED
 OCT 15 1998
 STATE ENGINEER'S OFFICE

⑤

W-2-98 CORRECTION W/ 26474 => 64533
 " 12697 W/ 40327 => 64534

MAP TO ACCOMPANY APPLICATION TO CHANGE THE POINT OF DIVERSION AND PLACE OF USE FOR PORTIONS OF PERMITS 26474 AND 30012 FOR IRRIGATION AND DOMESTIC PURPOSES AND PERMIT 40327 FOR IRRIGATION PURPOSES BY GARY P. AND ROBIN B. ARMSTRONG FROM AN UNDERGROUND SOURCE IN MINERAL COUNTY, NEVADA