



**LEGEND:**

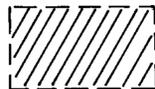

INDICATES AREA TO BE DELETED FROM PERMIT 17657.



INDICATES PRESENT AND PROPOSED PLACE OF USE.

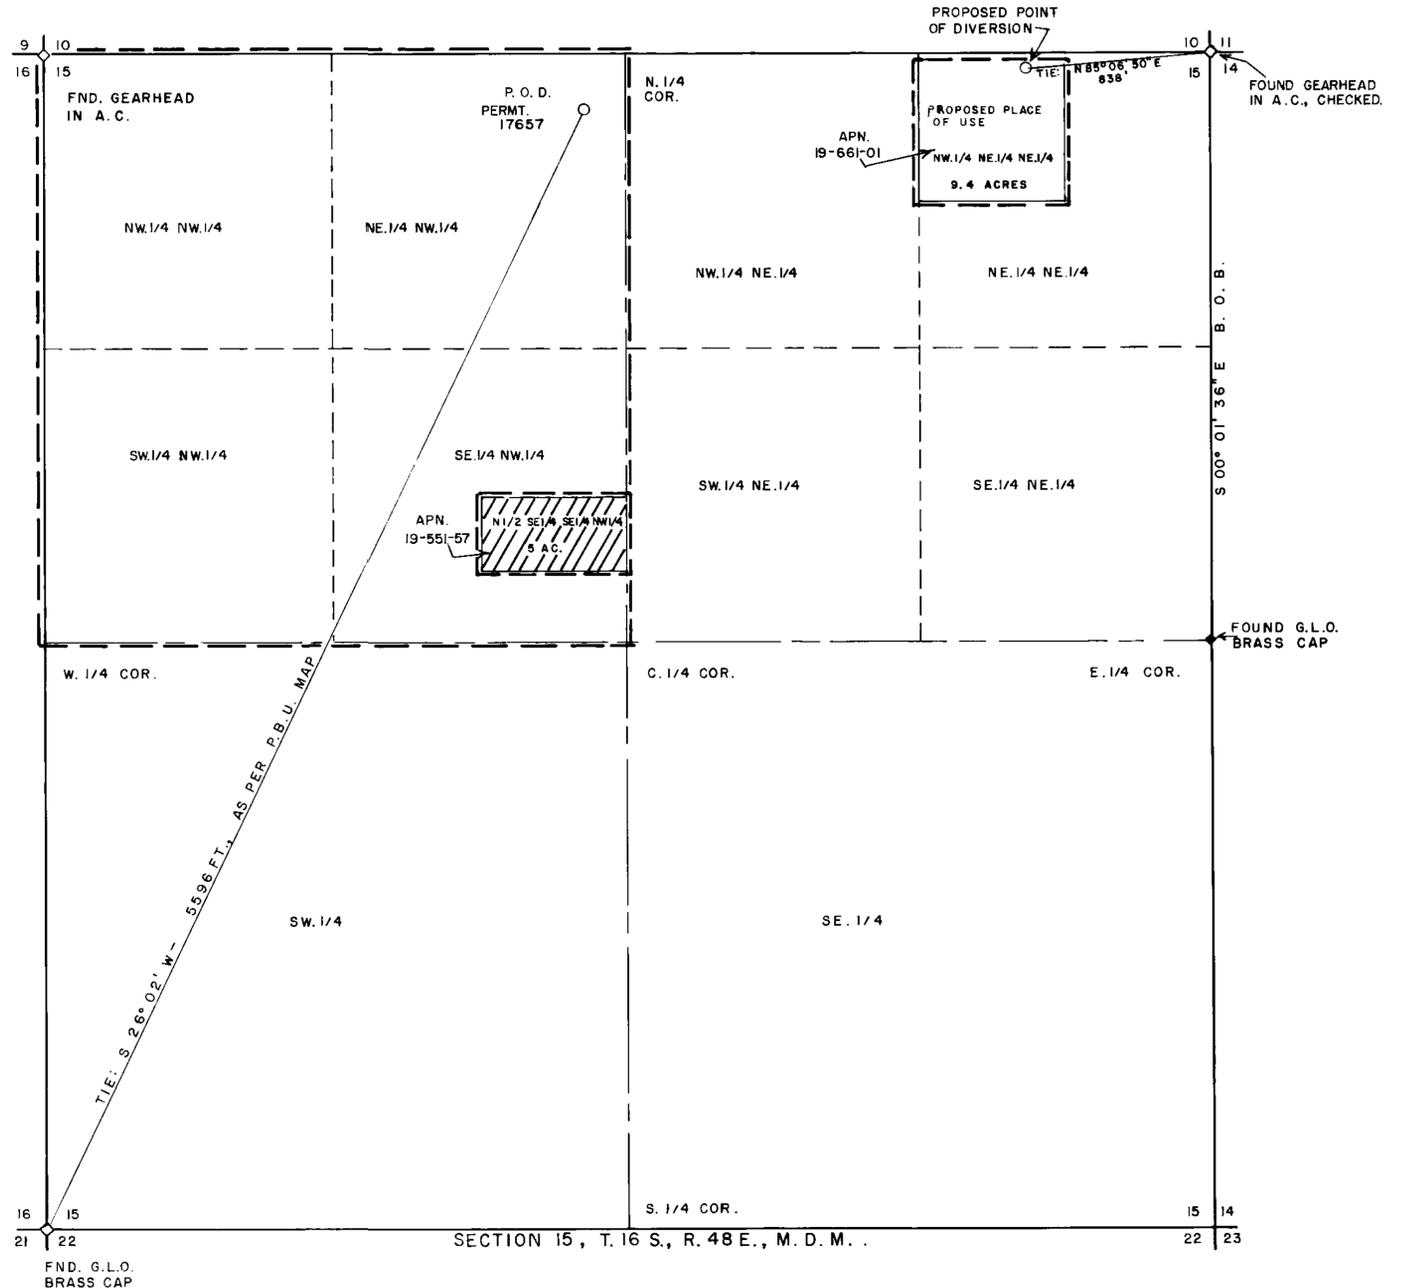


STATE OF NEVADA  
COUNTY OF NYE

I, LISLE LOWE, BEING FIRST DULY SWORN, DEPOSE AND SAY THAT THIS MAP CONSISTING OF ONE SHEET, HAS BEEN CORRECTLY DRAWN TO THE DESIGNATED SCALE FROM FIELD NOTES OF A SURVEY MADE BY ME OR UNDER MY SUPERVISION AND DIRECTION ON **SEPTEMBER 1, 1998**, THAT IT TRULY AND CORRECTLY REPRESENTS THE PROPOSED LOCATION AND EXTENT OF THE WORKS USED TO DIVERT WATER FROM AN UNDERGROUND SOURCE IN NYE COUNTY, NV, **BY JOHN AND INA ACOMB**, THAT THE PROPOSED POINT OF DIVERSION, THE MANNER OF USE AND LOCATION AND NAMES OF ALL OTHER WORKS OR STREAMS WHICH ARE CROSSED BY OR CONNECTED WITH THE SAID WORKS ARE FULLY AND CORRECTLY DESIGNATED THEREON.

*Lisle Lowe*  
STATE WATER RIGHT SURVEYOR #856, P.L.S. #8423




SUBSCRIBED AND SWORN TO BEFORE ME THIS 3rd DAY OF October, 1998

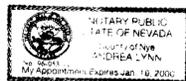

*Andrea Lynn*  
NOTARY PUBLIC IN AND FOR SAID COUNTY AND STATE

MY COMMISSION EXPIRES ON: January 18, 2000

STATE ENGINEER'S USE

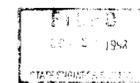

MAP TO ACCOMPANY AN APPLICATION TO CHANGE POINT OF DIVERSION, MANNER OF USE AND PLACE OF USE FOR A PORTION OF PERMIT 17657, CERTIFICATE 6978.

FOR: IRRIGATION AND DOMESTIC PURPOSES.  
BY: JOHN ACOMB AND INA ACOMB.  
FROM: AN UNDERGROUND SOURCE IN NYE COUNTY, NV.