

STATE OF NEVADA)
 COUNTY OF CLARK) SS.

I, JERRY E. BARNSON, BEING FIRST DULY SWORN, DEPOSE AND SAY THAT THIS MAP, CONSISTING OF 1 SHEET, NUMBERED FROM 1 TO 1, INCLUSIVE, HAS BEEN CORRECTLY DRAWN TO THE DESIGNATED SCALE FROM FIELD NOTES OF A SURVEY MADE BY ME, OR UNDER MY SUPERVISION AND DIRECTION, BETWEEN THE 20TH DAY OF OCTOBER, 1998 AND THE 21ST DAY OF OCTOBER, 1998; THAT IT TRULY AND CORRECTLY REPRESENTS THE PROPOSED LOCATION AND EXTENT OF THE WORKS USED TO DIVERT WATER FROM UNDERGROUND SOURCE, IN CLARK COUNTY, NEVADA, BY

EDWIN R. AND VALERIE A. SMITH

FOR DOMESTIC PURPOSES. THAT THE PROPOSED POINT OF DIVERSION, THE APPROXIMATE LOCATION AND SIZE OF THE DIVERTING CHANNEL OR OTHER CONDUIT, THE PLACE AND MANNER OF USE, AND THE LOCATION AND NAMES OF ALL OTHER WORKS OR STREAMS WHICH ARE CROSSED BY, OR CONNECTED WITH THE SAID WORKS, ARE FULLY AND CORRECTLY DESIGNATED THEREON.




Jerry E. Barnson
 JERRY E. BARNSON, P.L.S.
 STATE WATER RIGHT SURVEYOR NO. 459





SUBSCRIBED AND SWORN TO BEFORE ME JERRY E. BARNSON
 THIS 27th DAY OF Oct 1998.

Sandra Walker

NOTARY PUBLIC IN AND FOR CLARK COUNTY, NEVADA
 MY COMMISSION EXPIRES 2/14/2002.

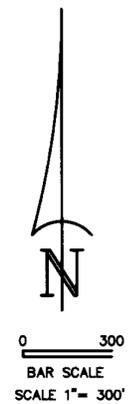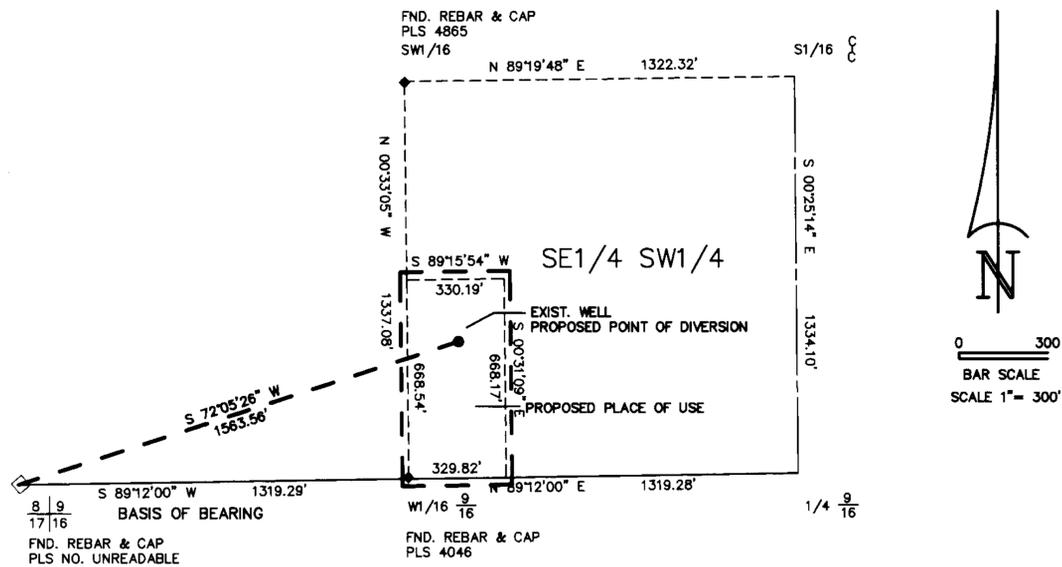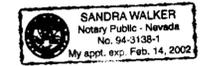

SECTION 20, T.20S., R.61E., M.D.M.

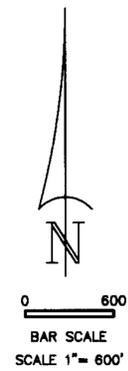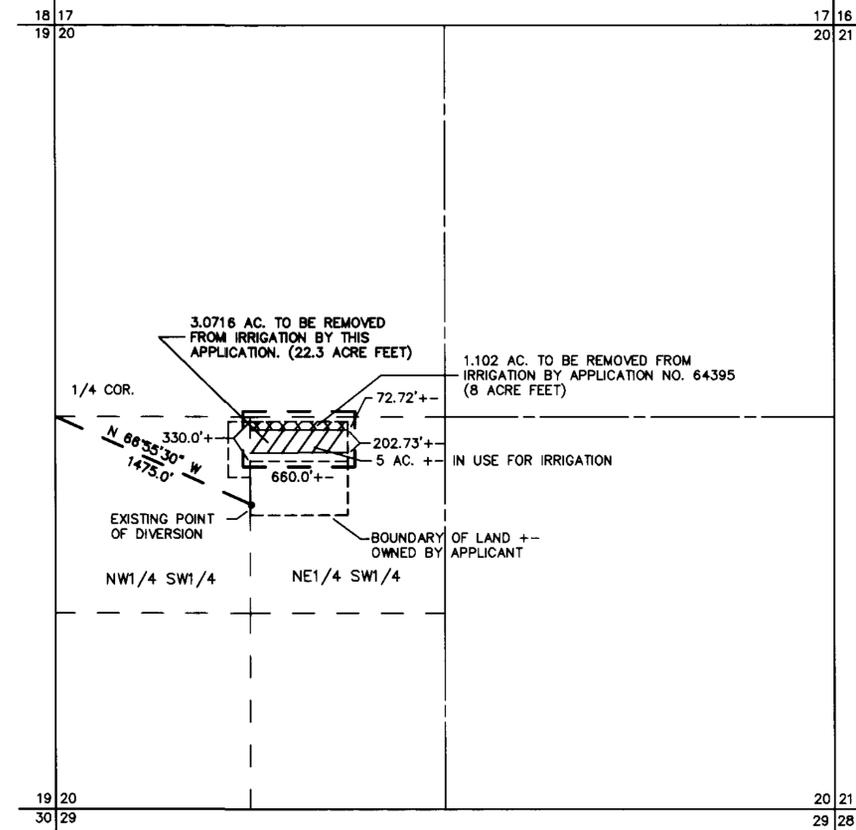

PROPOSED POINT OF DIVERSION AND PLACE OF USE
 W1/2 SW1/4 SE1/4 SW1/4, SECTION 9, T.22S., R.60E., M.D.M.

BASIS OF BEARING

S89°12'00"W, BEING THE SOUTH LINE OF THE SW1/4 SW1/4, SECTION 09, T.22S., R.60E., M.D.M. AS SHOWN ON FILE 98, PAGE 12 OF SURVEYS, CLARK COUNTY, NEVADA OFFICIAL RECORDS.

EXISTING POINT OF DIVERSION AND PLACE OF USE
 PORTION OF THE SW1/4, SECTION 20, T.20S., R.61E., M.D.M.
 (COPIED FROM APPLICATION MAP, PERMIT NO. 10241)

BARNSON SURVEYING, INC.
 5160 SO. EASTERN AVE., STE. F
 LAS VEGAS, NV. 89119
 (702) 597-0041

DATE: 10/27/98
 SCALE: AS SHOWN
 DRAWN BY: J.E.B.
 JOB #: 887-98

"STATE ENGINEERS USE"



MAP TO ACCOMPANY APPLICATION TO CHANGE A PORTION OF THE MANNER OF USE, POINT OF DIVERSION AND PLACE OF USE FROM PERMIT NO. 10241, CERT. 2652 FOR: DOMESTIC BY: EDWIN R. AND VALERIE A. SMITH FROM: UNDERGROUND IN: CLARK COUNTY, NEVADA

NOTE: THE PURPOSE OF THIS APPLICATION IS TO TRANSFER 22.3 ACRE FEET FROM EXISTING PERMIT NO. 10241, CERT. 2652 TO THE PROPOSED POINT OF DIVERSION.