



PORTION OF THE SW1/4 OF SECTION 26, T.36N., R.37E., M.D.B. & M.

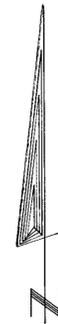

T.36N., R.37E.  
M.D.B. & M.

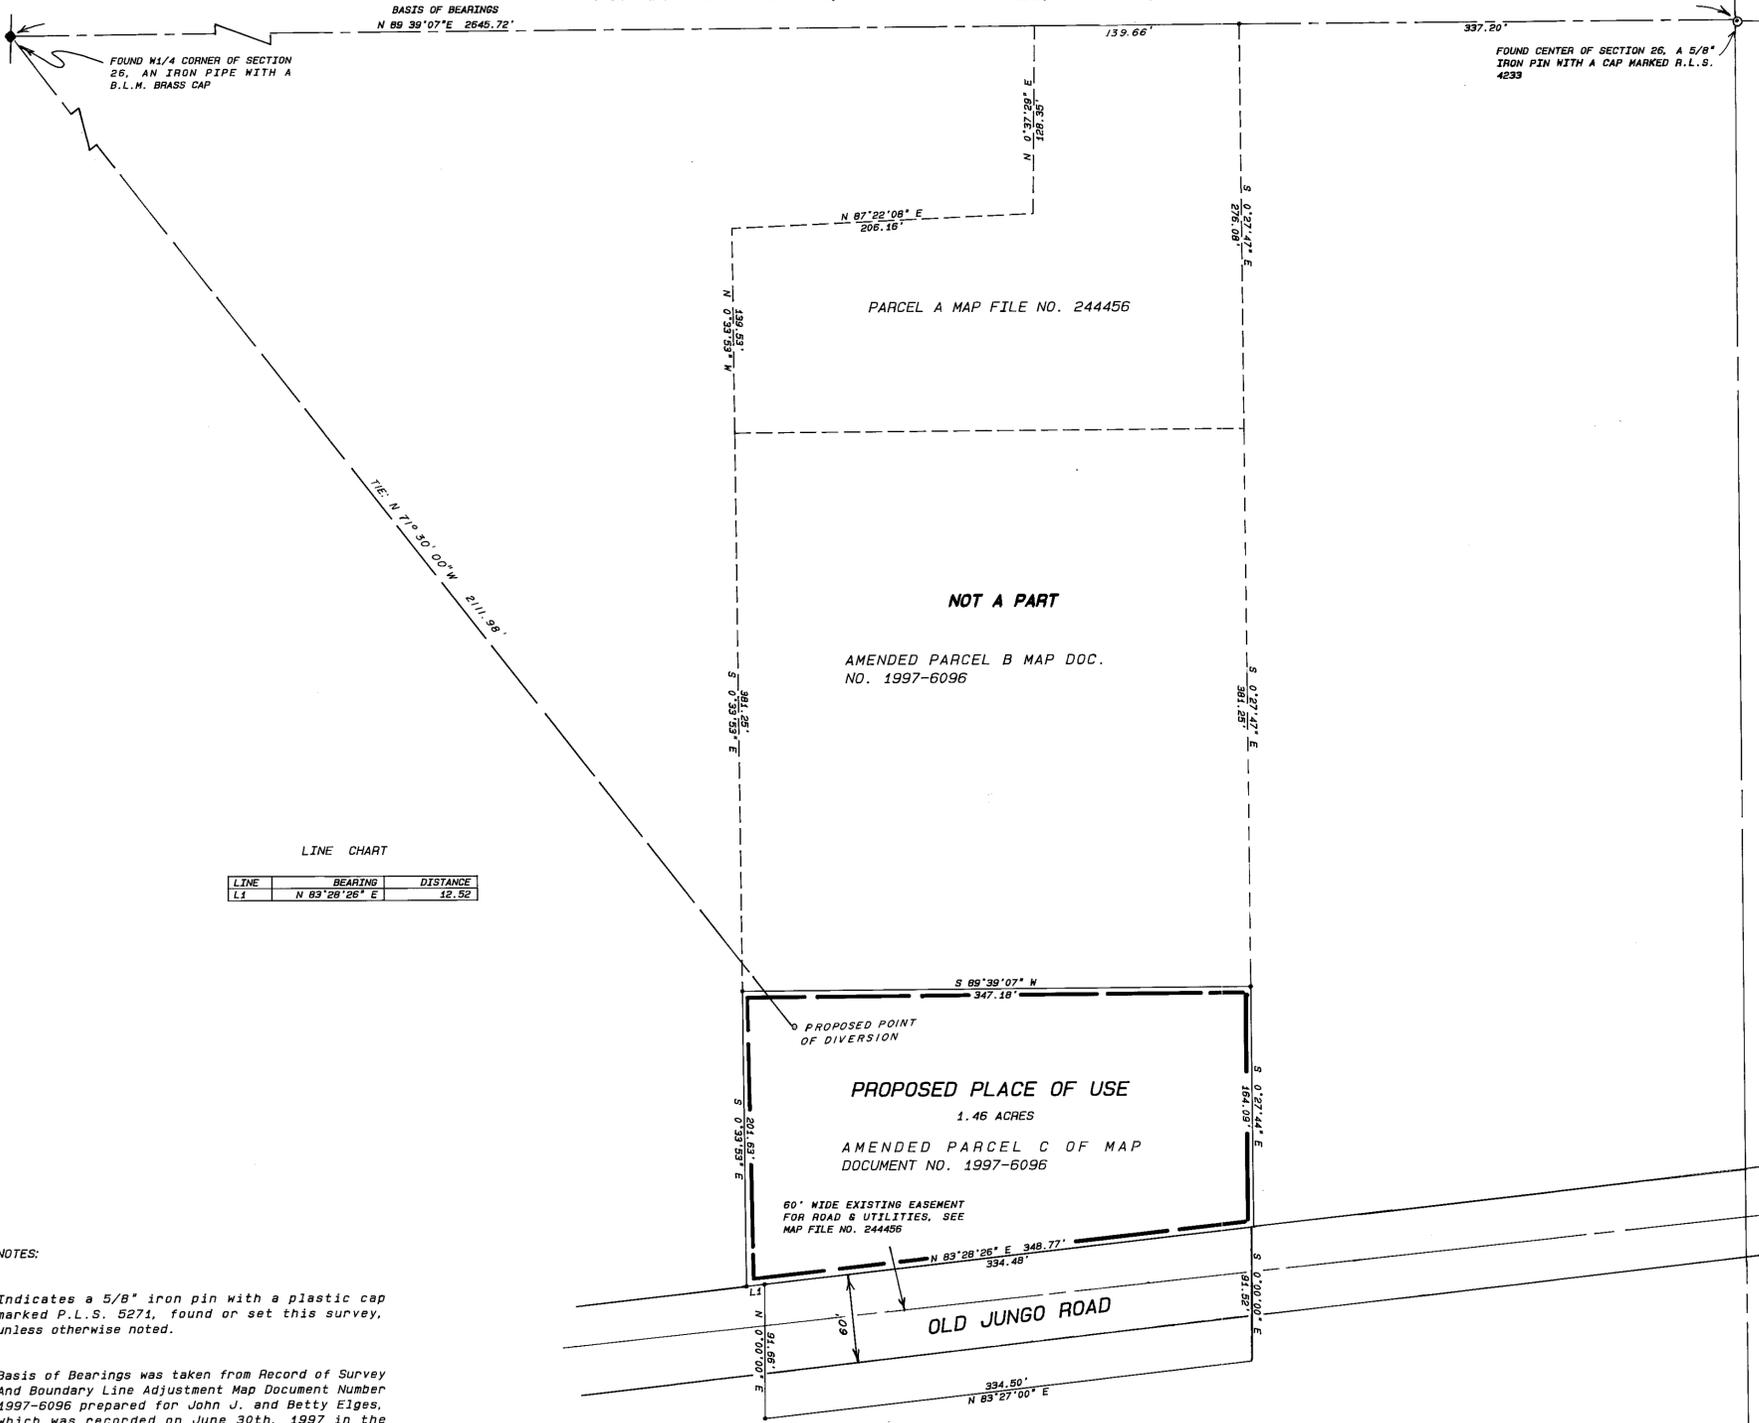

LINE CHART

LINE	BEARING	DISTANCE
L1	N 83°28'26\" E	12.52

NOTES:

- Indicates a 5/8\" iron pin with a plastic cap marked P.L.S. 5271, found or set this survey, unless otherwise noted.

Basis of Bearings was taken from Record of Survey And Boundary Line Adjustment Map Document Number 1997-6096 prepared for John J. and Betty Elges, which was recorded on June 30th, 1997 in the Office of the Humboldt County Recorder.

STATE OF NEVADA  
COUNTY OF HUMBOLDT


I, JOHN H. MILTON III, being first duly sworn, depose and say that this map, consisting of one sheet, numbered from 1 to 1, inclusive, has been correctly drawn to the designated scale from field notes of a survey made by me, or under my supervision and direction, between the 25th day of August, 1998 and the 26th day of August, 1998; that it truly and correctly represents the proposed location and extent of the works used to divert water from underground in Humboldt County, Nevada by DONALD G. MELDRUM AND PATRICIA L. MELDRUM, for quasi-municipal purposes. That the proposed point of diversion, the approximate location and size of the diverting channel or other conduit, the place and manner of use, and the location and names of all other works or streams which are crossed by, or connected with the said works, are fully and correctly designated thereon.



State Water Engineer No. 573

Subscribed and sworn to before me this 28<sup>th</sup> day of October, 1998.

*Doris A. Twichell*  
DORIS A. TWICHELL  
Notary Public in and for Humboldt County, State of Nevada.  
My commission expires on: May 28th, 2001.

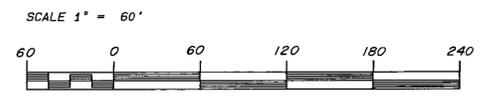

64581 CERTIFICATE NO. 19432 ISSUED 7/17/2014

Desert Mountain Surveying  
Land and Water Right Surveyors  
146 West Second Street  
WINNEMUCCA, NEVADA 89445 (702) 623-4414

STATE ENGINEER'S USE

64581

**FILED**  
NOV 03 1998  
STATE ENGINEER'S OFFICE

MAP TO ACCOMPANY APPLICATION  
TO APPROPRIATE WATER  
FOR QUASI-MUNICIPAL USE  
BY DONALD G. MELDRUM AND  
PATRICIA L. MELDRUM

FROM UNDERGROUND  
IN HUMBOLDT COUNTY, NEVADA