

STATE OF NEVADA)
 COUNTY OF WASHOE) SS


I GEORGE J. GEORGESON, P.E. BEING FIRST DULY SWORN, DEPOSED AND SAY THAT THIS MAP, CONSISTING OF ONE SHEET, HAS BEEN CORRECTLY DRAWN TO THE DESIGNATED SCALE FROM FIELD NOTES OF A SURVEY CONDUCTED UNDER MY SUPERVISION AND DIRECTION, BETWEEN THE 2nd DAY OF NOVEMBER, 1998 AND THE 3rd DAY OF NOVEMBER, 1998, THAT IT TRULY AND CORRECTLY REPRESENTS THE PROPOSED LOCATIONS AND EXTENT OF THE WATER WORKS USED TO DIVERT WATER FROM UNDERGROUND SOURCES IN STOREY COUNTY, NEVADA, BY CONSOLIDATED VIRGINIA MINING COMPANY.



George J. Georgeson
 GEORGE J. GEORGESON, P.E. STATE WATER RIGHT SURVEYOR NO. 734



SUBSCRIBED AND SWORN TO BEFORE ME THIS 17th DAY OF NOVEMBER, 1998

Jacqueline Lee Jordan
 NOTARY PUBLIC IN AND FOR THE COUNTY OF WASHOE, NEVADA.

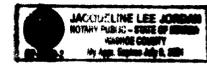

NOTE:
 PLACE OF USE IS WITHIN THE
 NW 1/4, NE 1/4, SEC 20,
 T.17N. R.21E.

CONSULTING CIVIL ENGINEERS-PLANNERS-SURVEYORS
 1380 TERMINAL WAY SUITE 1
 RENO, NEVADA 89502
 PHONE 702-323-0444
 CEJWA-HL.DWG
 FILED 11/20/98

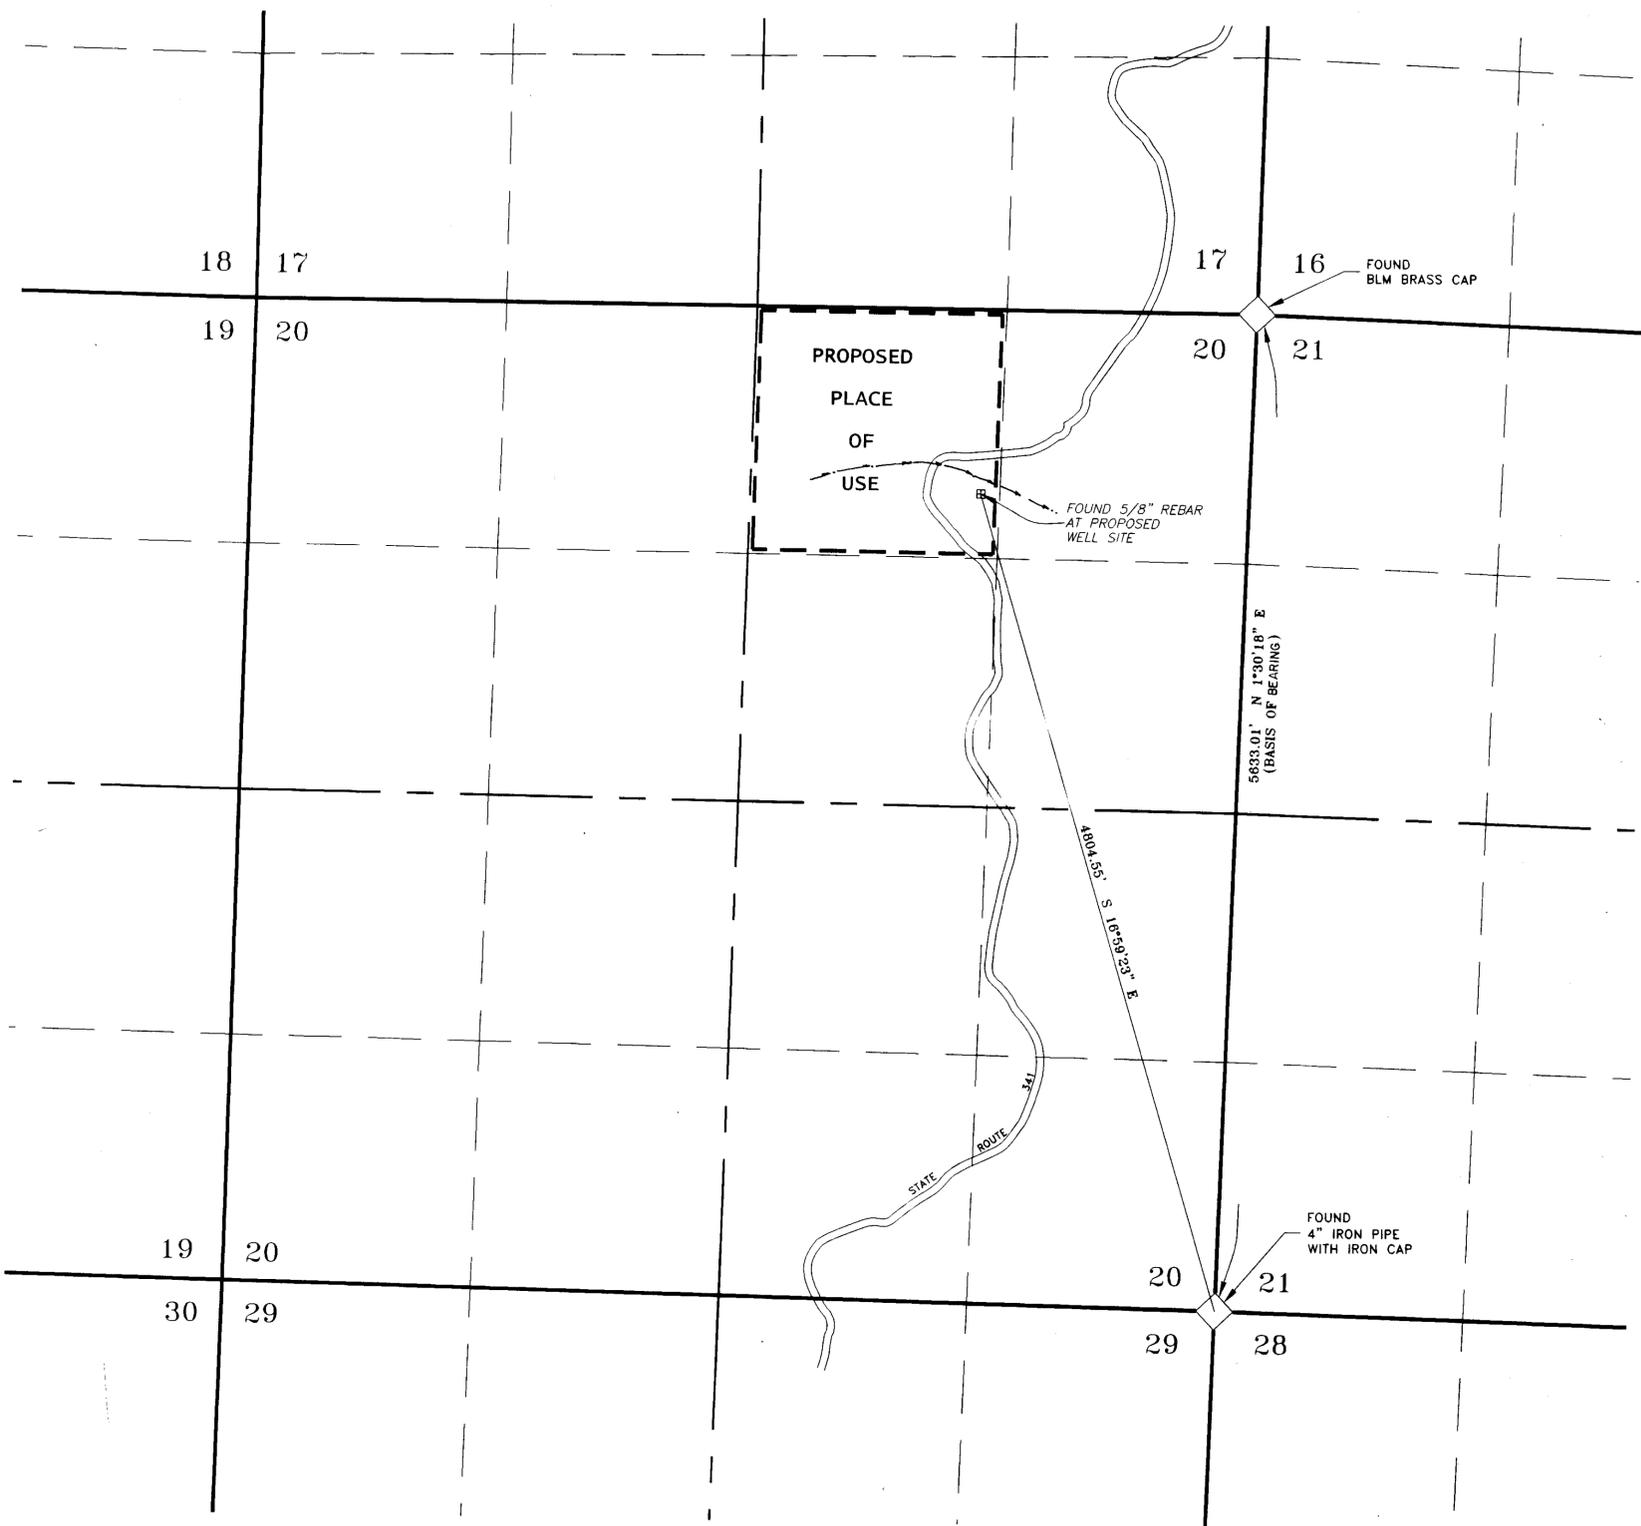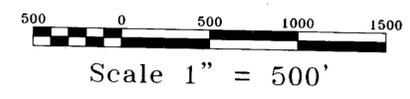

BASIS OF BEARING
 EAST LINE OF SECTION 20 AS ESTABLISHED
 BY FOUND MONUMENTS (SHOWN).

STATE ENGINEER'S USE	FILED NOV 20 1998 STATE ENGINEER'S OFFICE	MAP
TO ACCOMPANY APPLICATION FOR MINING AND MILLING PURPOSES, BY CONSOLIDATED VIRGINIA MINING COMPANY, FROM UNDERGROUND SOURCES IN STOREY COUNTY, NEVADA		

82603 64629