


Basis of Bearing: Magnetic North - Var. 16°30'E



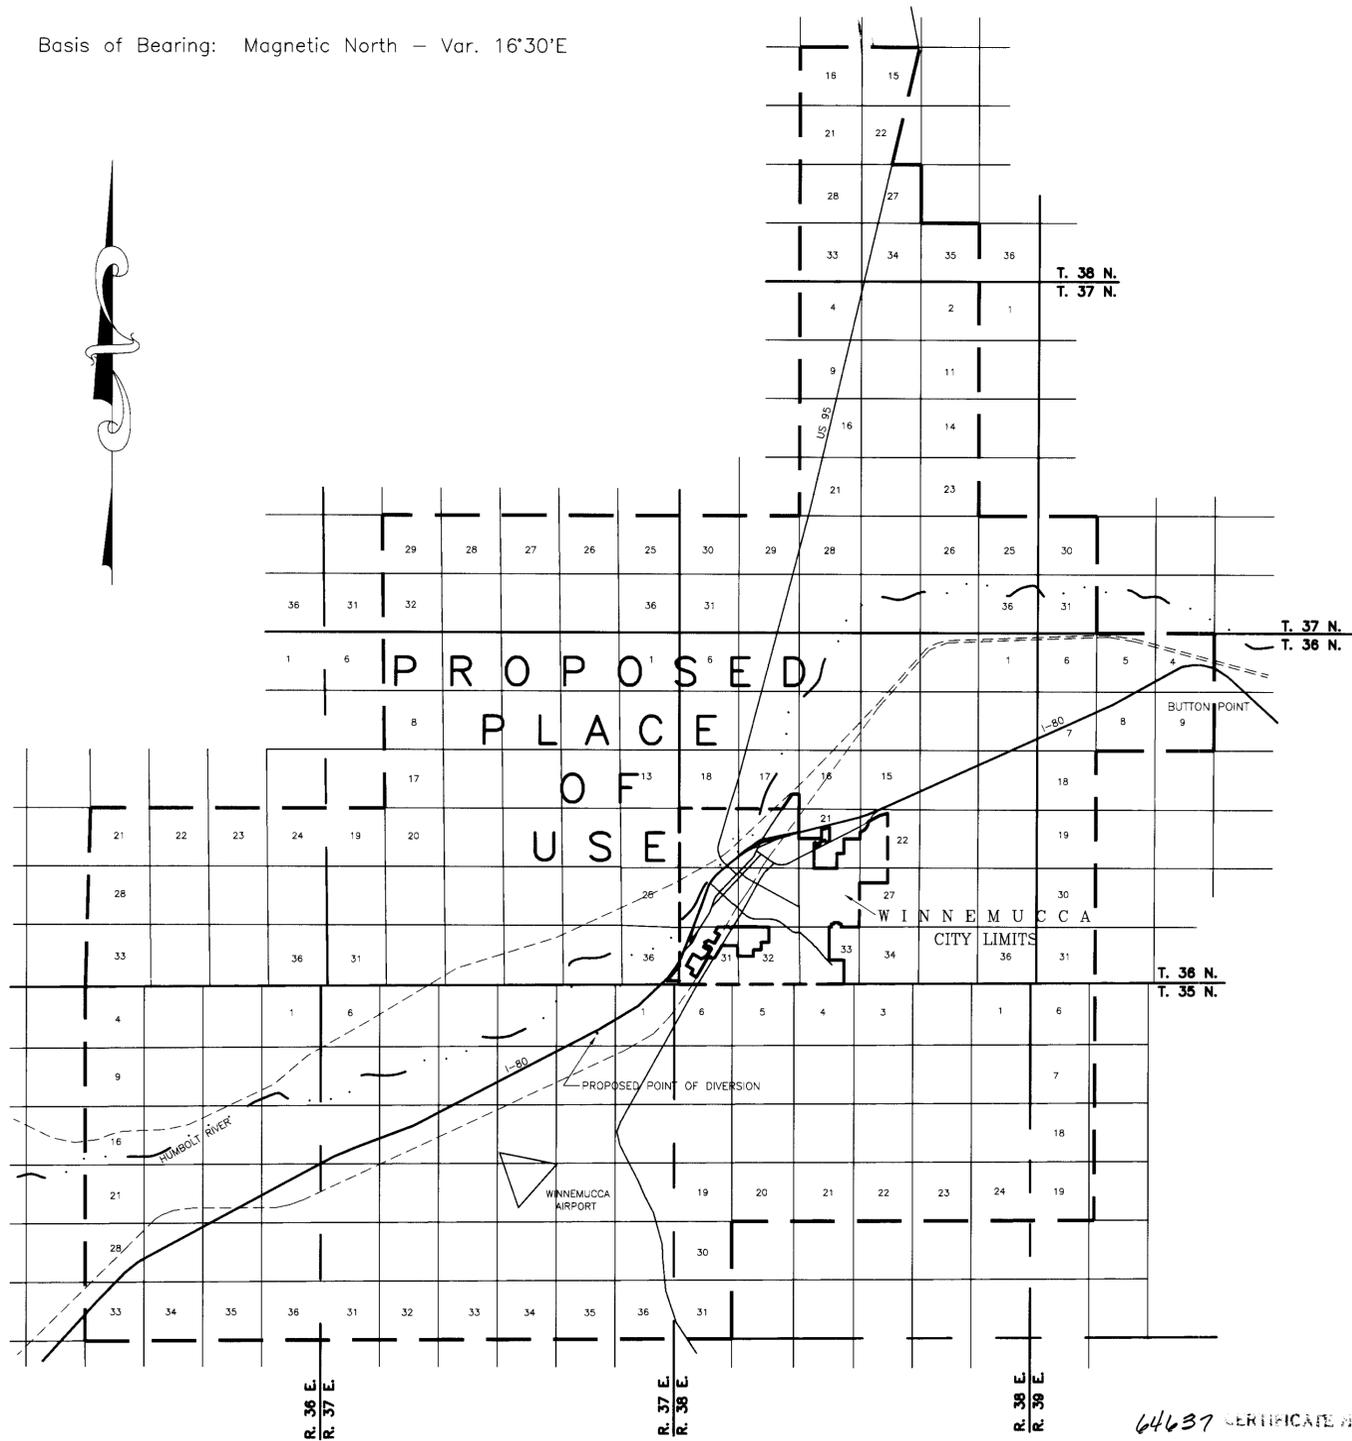


STATE OF NEVADA)
) ss.
 COUNTY OF HUMBOLDT)

I, Bruce L. Rice, being first duly sworn, depose and say that this map, consisting of 1 sheet, numbered 1 of 1, inclusive, has been correctly drawn to the designated scale from field notes of a survey made by me, or under my supervision and direction, on October 29, 1998; that it truly and correctly represents the proposed location and extent of the works used to divert water from an underground source in Humboldt County, Nevada, by Winnemucca Rural Fire Protection District for fire prevention purposes. That the point of diversion, the approximate location and size of the diverting channel or other conduit, the place and manner of use and the location and names of all other works or streams which are crossed by, or connected with the said works, are fully and correctly designated thereon.




Subscribed and sworn to before me
 this 4th day of November, 1998.
 Cathy Mowery
 Notary Public in and for Humboldt County, Nevada.
 My Commission Expires July 1, 2001

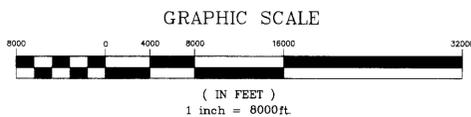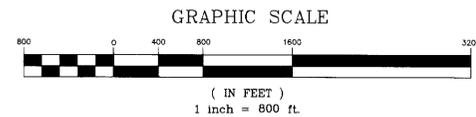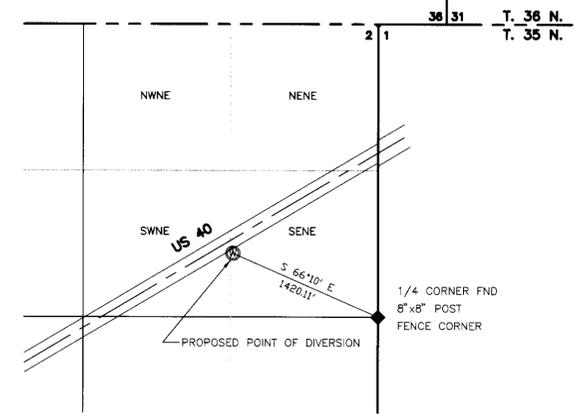

64637 CERTIFICATE NO. 18029 ISSUE 7-7-11

RICE ENGINEERING, INC.
 CIVIL ENGINEERING AND SURVEYING
 4300 B. WATER CANYON RD., WINNEMUCCA, NV.
 (702) 625-3303

STATE ENGINEER'S USE

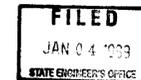

MAP TO ACCOMPANY APPLICATION TO
 APPROPRIATE WATER

BY: WINNEMUCCA RURAL FIRE PROTECTION DISTRICT
 FROM: AN UNDERGROUND SOURCE
 FOR: FIRE PROTECTION
 IN: HUMBOLDT COUNTY, NEVADA