

AFFIDAVIT OF STATE WATER RIGHT SURVEYOR

STATE OF NEVADA }
COUNTY OF WASHOE } s.s.

I, MILTON L. SHARP, BEING FIRST DULY SWORN, DEPOSE AND SAY THAT SITE INSPECTIONS HAVE BEEN MADE BY ME, OR UNDER MY SUPERVISION AND DIRECTION BETWEEN JUNE 1, 1998 AND OCTOBER 31, 1998; THAT THE LOCATION OF EACH REFERENCE MONUMENT HAS BEEN VERIFIED BY SITE INSPECTION; THAT THE POINT OF DIVERSION AND PLACE OF USE SITES HAVE BEEN INSPECTED; THAT THIS MAP, CONSISTING OF ONE SHEET, HAS BEEN CORRECTLY DRAWN TO THE DESIGNATED SCALE FROM SURVEYING NOTES PREPARED BY ME, OR UNDER MY SUPERVISION AND DIRECTION, RELYING UPON ANALYSIS OF RECORDED SURVEY MAPS AND OTHER DOCUMENTS IN THE OFFICE OF THE STATE ENGINEER AND THE DOUGLAS COUNTY RECORDER; THAT THIS MAP TRULY AND CORRECTLY REPRESENTS THE PROPOSED LOCATION AND EXTENT OF THE WORKS USED TO DIVERT WATER FROM McFAUL CREEK IN DOUGLAS COUNTY, NEVADA BY THE S.H. BOURNE 1994 TRUST, STEPHEN H. BOURNE AND NELGENE H. BOURNE, TRUSTEES; THAT THE PROPOSED POINTS OF DIVERSION, THE APPROXIMATE LOCATION AND SIZE OF THE DIVERTING CHANNEL OR OTHER CONDUIT, THE PLACE AND MANNER OF USE, AND THE LOCATION AND NAMES OF ALL OTHER WORKS OR STREAMS WHICH ARE CROSSED BY OR CONNECTED WITH THE SAID WORKS, ARE FULLY AND CORRECTLY DESIGNATED THEREON.

BASIS OF BEARINGS:



THE EAST ONE-HALF MILE OF THE NORTH LINE OF SECTION 15, T. 13 N., R. 18 E., M.D.M. BEARING N. 89°47'57" W. AS SHOWN ON RECORD OF SURVEY MAP, DOCUMENT NO. 411109 (MAP REFERENCE NO. 2).

MAP REFERENCES:

- 1. MAP TO ACCOMPANY APPLICATIONS TO CHANGE POINT OF DIVERSION, MANNER OF USE AND PLACE OF USE OF A PORTION OF THE PUBLIC WATERS OF THE STATE OF NEVADA, HERETOFORE APPROPRIATED FROM McFAUL CREEK AND ITS TRIBUTARIES; APPLICANT, STEPHEN H. BOURNE, SUCCESSOR IN RIGHTS TO ARTHUR K. BOURNE; PREPARED BY SHARP, KRATER AND ASSOCIATES, INC. AND FILED IN THE NEVADA STATE ENGINEER'S OFFICE ON AUGUST 6, 1992 (PERMITS NO. 45354, 45355, 45356, 45357, 45358 AND 45359).
- 2. RECORD OF SURVEY SUPPORTING A BOUNDARY LINE ADJUSTMENT FOR J. HOROWITZ, PORTION OF SECTIONS 10 AND 15, TOWNSHIP 13 NORTH, RANGE 18 EAST, M.D.M. PREPARED BY TURNER AND ASSOCIATES AND RECORDED IN THE OFFICIAL RECORDS OF DOUGLAS COUNTY, NEVADA AS DOCUMENT NO. 411109 ON APRIL 23, 1997.

Milton L. Sharp
STATE WATER RIGHT SURVEYOR NO. 784


SUBSCRIBED AND SWORN TO, BEFORE ME THIS 16th DAY OF December 1998
Charlene M. Simonian A NOTARY PUBLIC IN AND FOR WASHOE COUNTY,
NEVADA. MY COMMISSION EXPIRES Aug 29, 2000

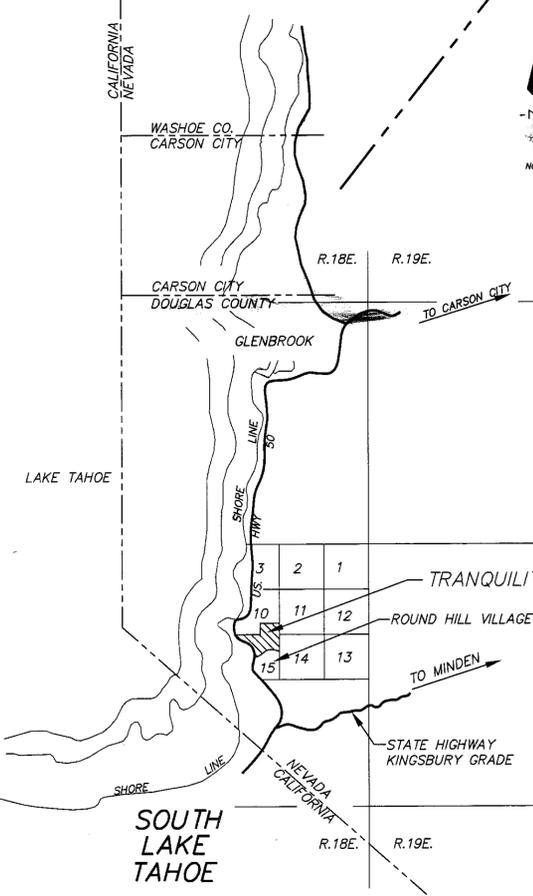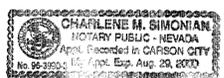

VICINITY MAP

MAP PREPARED BY: **MILTON L. SHARP, P.E.**
CONSULTING ENGINEER
1005 TERMINAL WAY, SUITE 257
RENO, NEVADA 89502 (702)323-7006

JOB NO. 1297
NOVEMBER 1998

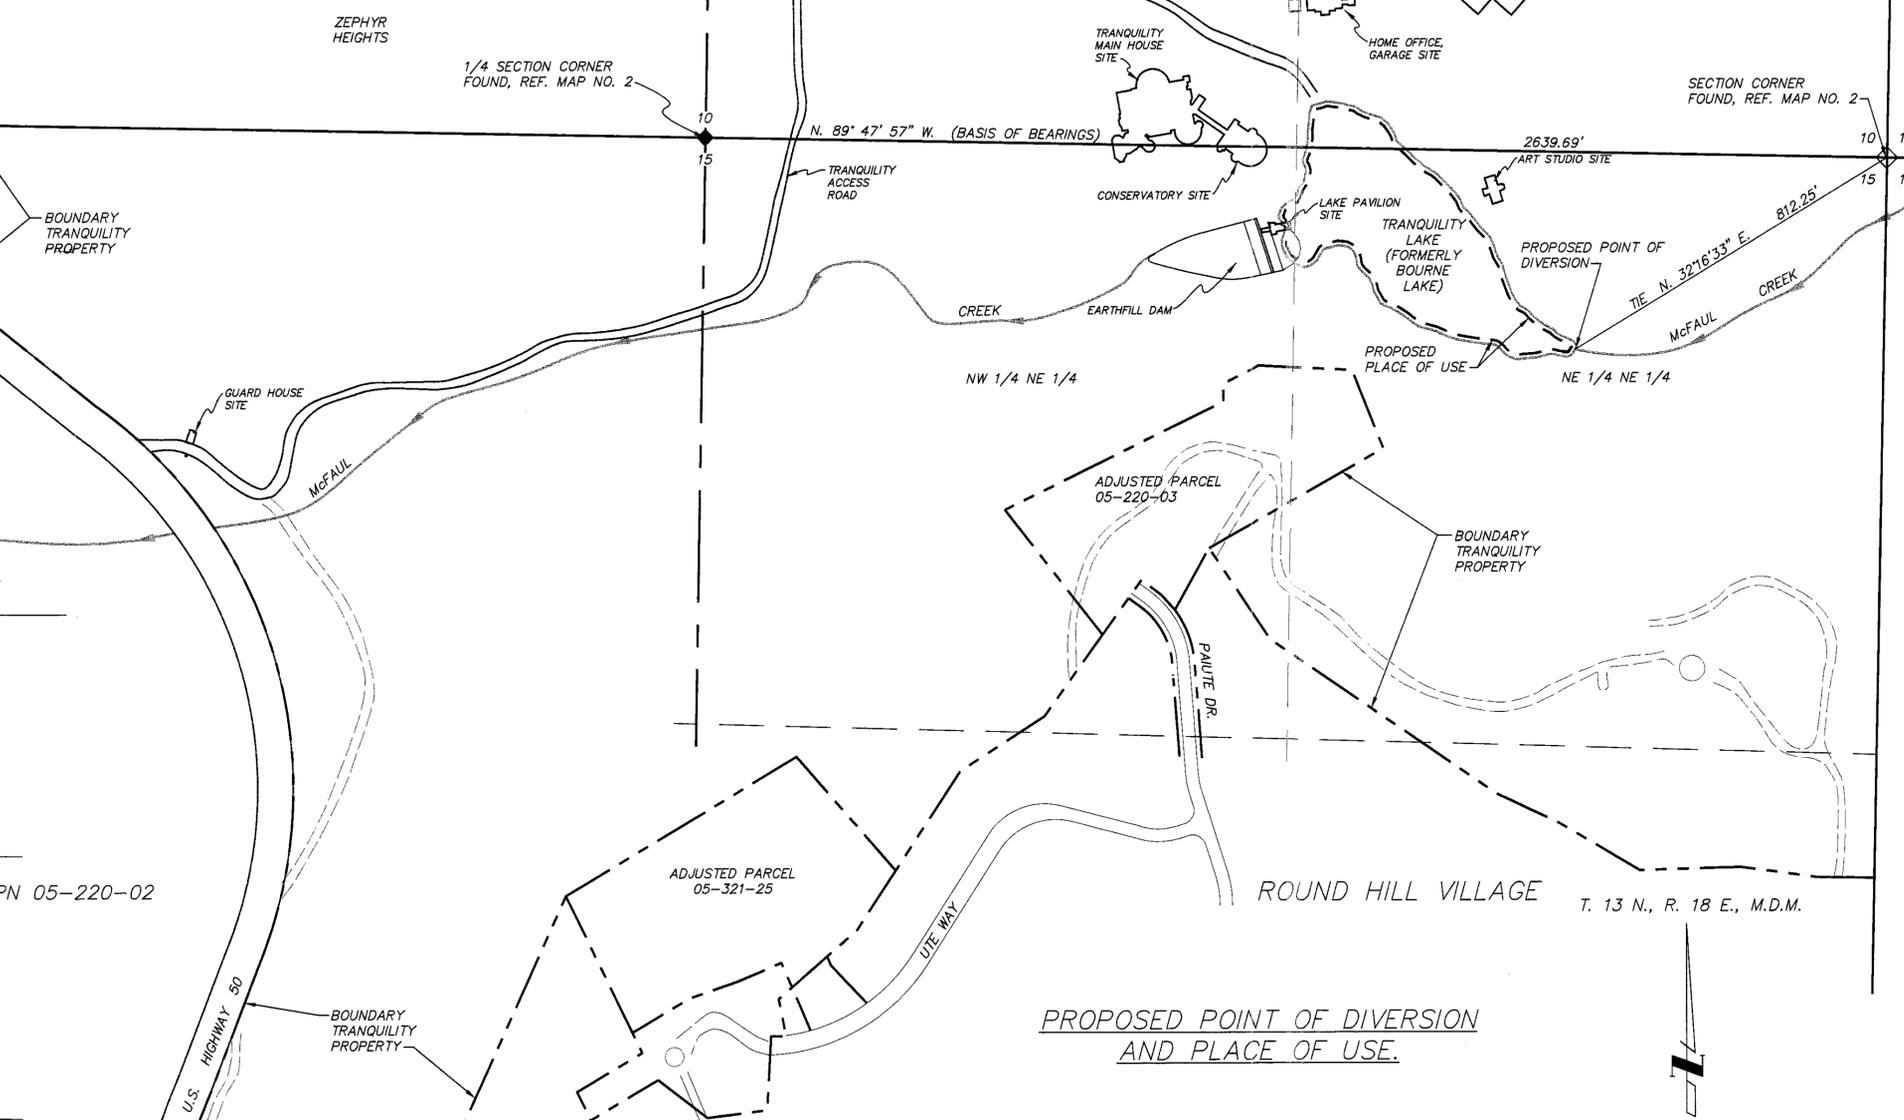

PROPOSED POINT OF DIVERSION AND PLACE OF USE.

NOTE: FOR EXISTING POINT OF DIVERSION AND PLACE OF USE, SEE MAP FOR PERMIT NO. 45355, MAP REFERENCE NO. 1.

64655 CERTIFICATE NO. 20317 ISSUED 12-28-2016
SCALE: 1" = 200'
SERIAL NO. 64655

STATE ENGINEER'S USE

64655

FILED
DEC 6 1998
STATE ENGINEER'S OFFICE

MAP TO ACCOMPANY APPLICATION TO CHANGE THE POINT OF DIVERSION, PLACE OF USE AND MANNER OF USE OF A PORTION OF THE PUBLIC WATERS OF THE STATE OF NEVADA HERETOFORE APPROPRIATED UNDER PERMIT NO. 45355; FOR RECREATION USE

APPLICANT: S.H. BOURNE 1994 TRUST, STEPHEN H. BOURNE AND NELGENE H. BOURNE, TRUSTEES

FROM McFAUL CREEK
DOUGLAS COUNTY, NEVADA