


STATE OF NEVADA)
) ss.
 COUNTY OF WASHOE)

I, CHARLES D. CHURCH, P.L.S., BEING FIRST DULY SWORN, DEPOSE AND SAY THAT THIS MAP, CONSISTING OF 1 SHEET, NUMBERED FROM 1 OF 1, INCLUSIVE, HAS BEEN CORRECTLY DRAWN TO THE DESIGNATED SCALE FROM FIELD NOTES OF A SURVEY MADE BY ME, OR UNDER MY SUPERVISION AND DIRECTION, BETWEEN THE 20TH DAY OF JANUARY, 1995, AND THE 18TH DAY OF SEPTEMBER, 1998; THAT IT TRULY AND CORRECTLY REPRESENTS THE EXISTING AND PROPOSED LOCATIONS AND EXTENT OF THE WORKS USED TO DIVERT WATER FROM UNDERGROUND SOURCES, IN WASHOE COUNTY, NEVADA BY THE VISTA CANYON GROUP FOR ENVIRONMENTAL CLEANUP PURPOSES; THAT THE POINT OF DIVERSION, THE LOCATION, SIZE OF THE DIVERTING CHANNEL OR OTHER CONDUIT, THE PLACE AND MANNER OF USE, AND THE LOCATION AND NAMES OF ALL OTHER WORKS OR STREAMS WHICH ARE CROSSED BY OR CONNECTED WITH THE SAID WORKS, ARE FULLY AND CORRECTLY DESIGNATED THEREON.

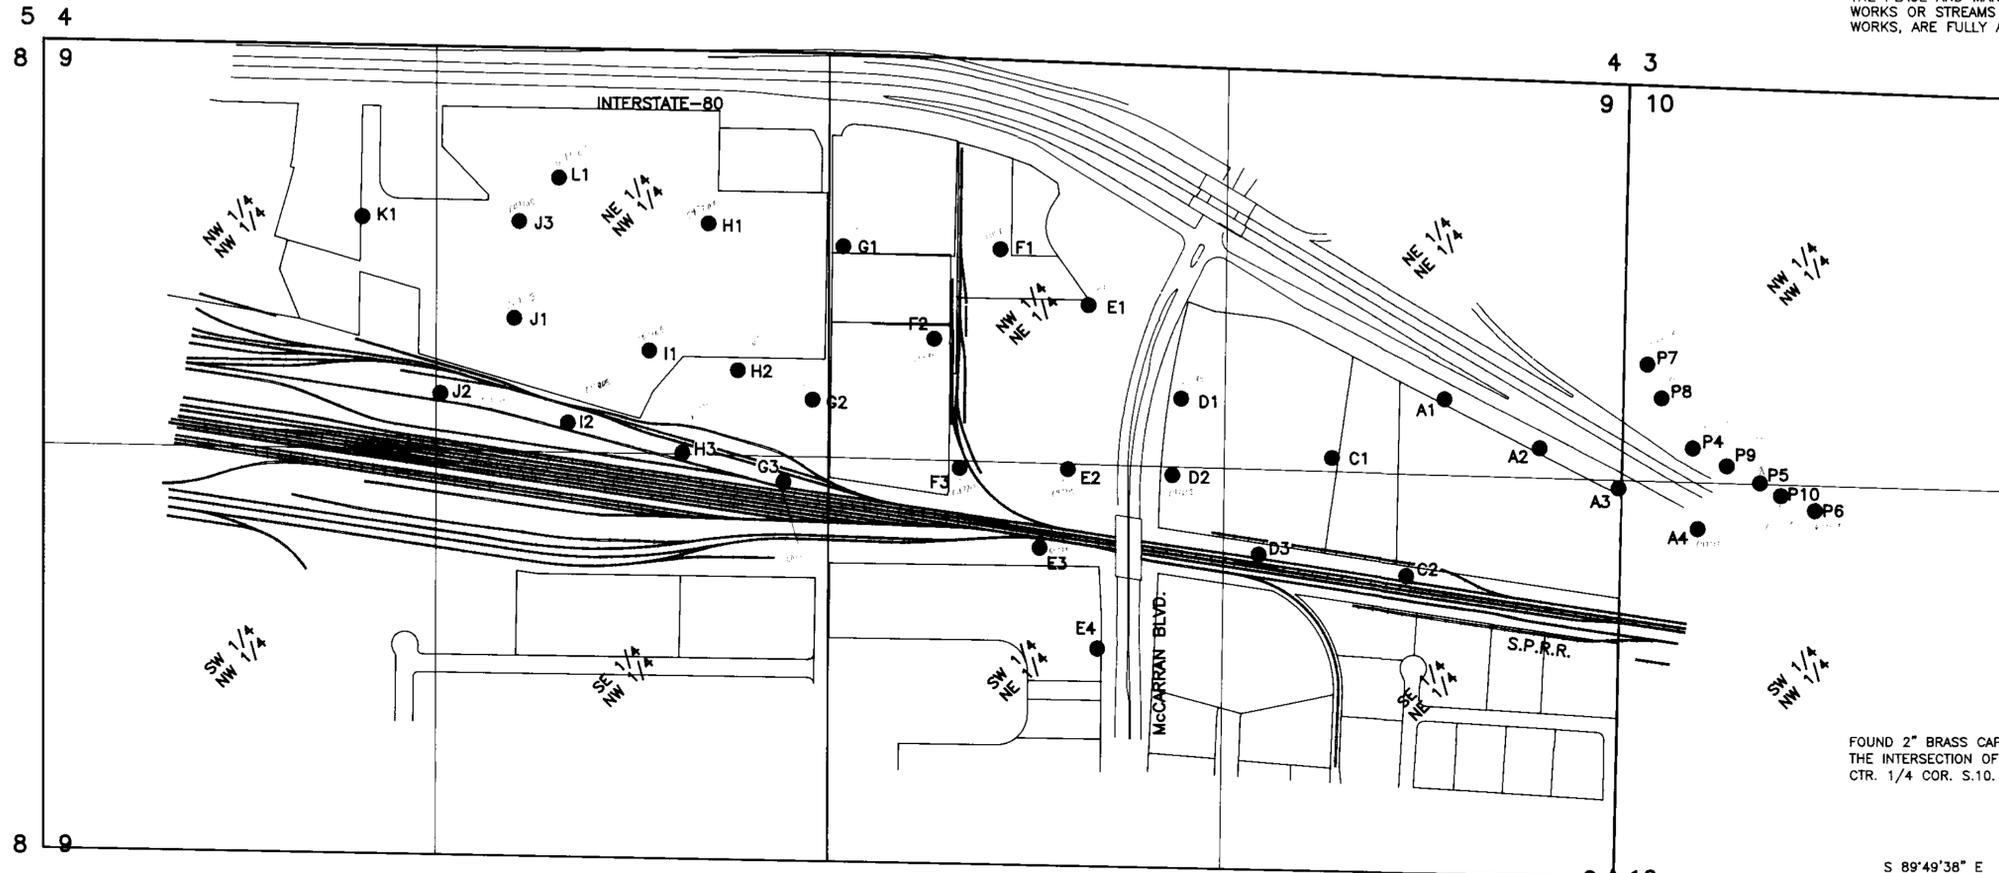

Charles D. Church
 CHARLES D. CHURCH, P.L.S. #6886
 STATE WATER RIGHTS SURVEYOR #891
 12-09-98

SUBSCRIBED AND SWORN TO BEFORE ME
 THIS 9th DAY OF December, 1998.
 NOTARY PUBLIC IN AND FOR
 WASHOE COUNTY, NEVADA.
 MY COMMISSION EXPIRES 7/1, 2001.

Lucy N. McGuire
 LUCY N. MCGUIRE
 NOTARY PUBLIC
 STATE OF NEVADA
 WASHOE COUNTY
 89-200-2 My Appt. Expires July 1, 2001

FOUND 2" BRASS CAP IN MON. WELL IN THE CENTER OF THE INTERSECTION OF EAST GLENDALE AVE AND WATSON WAY. CTR. 1/4 COR. S.10. T19N. R.20E. M.D.M.

FOUND 2" BRASS CAP IN MON. WELL ON THE CENTERLINE OF EAST GLENDALE AVE.

SECTION 9
 T.19N. R.20E.

BEARING & DISTANCE TIES FROM WELL TO E 1/4 COR. S.9. T19N. R.20E. M.D.M.

WELL	BEARING	DIST.
A1	S 19°44'18" E	1695.25'
A2	S 09°55'21" E	1453.46'
A3	S 00°43'58" W	1298.88'
A4	S 13°44'17" W	1198.05'
C1	S 34°20'33" E	1690.40'
C2	S 34°55'13" E	1225.57'
D1	S 42°37'26" E	2164.46'
D2	S 48°12'45" E	2006.03'
D3	S 48°15'53" E	1611.67'
E1	S 43°05'33" E	2606.65'
E2	S 53°46'34" E	2293.75'
E3	S 60°41'17" E	2232.47'
E4	S 66°35'23" E	1907.85'
F1	S 44°52'50" E	2947.04'
F2	S 52°10'01" E	2917.94'
F3	S 58°30'50" E	2601.10'
G1	S 51°14'59" E	3349.88'
G2	S 59°43'40" E	3145.81'
G3	S 65°01'33" E	3105.71'
H1	S 54°42'47" E	3760.72'
H2	S 60°27'11" E	3414.15'
H3	S 65°59'00" E	3457.32'
I1	S 61°51'54" E	3708.70'
I2	S 66°58'22" E	3852.93'
J1	S 63°31'11" E	4165.13'
J2	S 68°00'59" E	4289.59'
J3	S 59°34'30" E	4304.03'
K1	S 62°38'52" E	4776.37'
L1	S 56°58'17" E	4265.94'

BEARING & DISTANCE TIES FROM WELL TO E 1/4 COR. S.9. T19N. R.20E. M.D.M.


WELL	BEARING	DIST.
P4	S 10°35'40" W	1457.39'
P5	S 20°37'09" W	1407.17'
P6	S 29°05'43" W	1401.70'
P7	S 03°48'04" W	1717.06'
P8	S 05°46'59" W	1608.44'
P9	S 15°35'17" W	1426.25'
P10	S 23°57'40" W	1394.85'

- PROPOSED PLACE OF USE
- NW 1/4 OF THE NW 1/4 OF SECTION 9 T19N. R20E.
 - NE 1/4 OF THE NW 1/4 OF SECTION 9 T19N. R20E.
 - SE 1/4 OF THE NW 1/4 OF SECTION 9 T19N. R20E.
 - NW 1/4 OF THE NE 1/4 OF SECTION 9 T19N. R20E.
 - NE 1/4 OF THE NE 1/4 OF SECTION 9 T19N. R20E.
 - SW 1/4 OF THE NE 1/4 OF SECTION 9 T19N. R20E.
 - SE 1/4 OF THE NE 1/4 OF SECTION 9 T19N. R20E.
 - SW 1/4 OF THE NW 1/4 OF SECTION 10 T19N. R20E.
 - NW 1/4 OF THE NW 1/4 OF SECTION 10 T19N. R20E.

BASIS OF BEARING
 THE EAST-WEST CENTERLINE OF SECTION 10 AS ESTABLISHED BY FOUND N.D.O.T. MONUMENTS ON THE NEVADA MODIFIED STATE PLANE COORDINATE SYSTEM.

SIERRA SURVEYING, INC.
 5301 LONGLEY LANE, D-148
 RENO, NEVADA 89511
 TEL. 702 828-5004 FAX. 702 828-0586
 JOB#941001 11-23-98

FILED
 MAR 11 1999
 STATE ENGINEER'S OFFICE

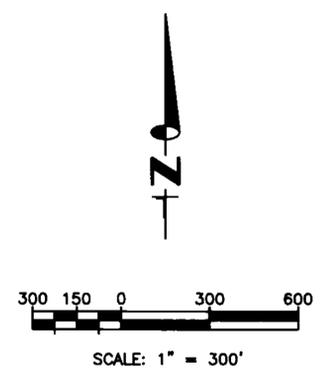

STATE ENGINEER'S USE 64717E- 64722E	MAP TO ACCOMPANY APPLICATION TO APPROPRIATE WATER FOR ENVIRONMENTAL CLEANUP BY THE VISTA CANYON GROUP FROM SHALLOW GROUND WATER IN WASHOE CO, NEVADA
RECEIVED 96 DEC 21 PM 2:06	