

DESCRIPTION OF PROPOSED POINT OF DIVERSION
 COMBINED DIVERSION FROM 16 WELLS AS FOLLOWS:

Well Serial No.	Bearing*	Distance*	Township	Range	Sec 1/4 1/4
64742E	N 86°29'03" W	4,412.64	T22S	R63E	S6 NE NE
64743E	N 84°43'30" W	3,097.32	T22S	R63E	S6 NW NE
64744E	N 80°48'39" W	1,840.31	T22S	R63E	S6 NE NW
64745E	N 63°49'34" W	875.50	T22S	R63E	S6 NW NW
64746E	S 85°57'54" W	4,722.93	T21S	R63E	S31 SE SE
64747E	S 84°37'13" W	3,376.35	T21S	R63E	S31 SW SE
64748E	S 81°21'30" W	2,039.78	T21S	R63E	S31 SE SW
64749E	S 65°48'31" W	738.41	T21S	R63E	S31 SW SW
64750E	N 65°35'49" E	735.93	T22S	R62E	S1 NE NE
64751E	N 81°11'25" E	2,038.22	T22S	R62E	S1 NW NE
64752E	N 86°00'00" E	4,713.99	T22S	R62E	S1 NW NW
64753E	S 66°17'19" E	735.93	T21S	R62E	S36 SE SE
64754E	S 81°52'55" E	2,038.22	T21S	R62E	S36 SW SE
64755E	S 85°14'47" E	3,373.59	T21S	R62E	S36 SE SW
64756E	S 86°42'09" E	4,714.06	T21S	R62E	S36 SW SW
64757E	N 84°32'59" E	3,373.49	T22S	R62E	S1 NE NW

* Bearing and distance measured from the well to the Southwest corner of Section 31, T21S, R63E.

PLACE OF USE

W1/2 OF SECTION 31, T.21S., R.63E.; S1/2 SW1/4 OF SECTION 25, T.21S., R.62E.; S1/2 SE1/4 OF SECTION 25, T.21S., R.62E.; N1/2 OF SECTION 36, T.21S., R.62E.; N1/2 SW1/4 OF SECTION 36, T.21S., R.62E.

AFFIDAVIT

STATE OF NEVADA)
 COUNTY OF CLARK)

I, Lonnie C. Roy, being first duly sworn, depose and say that site inspections have been made by me, or under my direction, between February 9, 1999 and February 11, 1999; that the location of each reference monument has been verified by site inspection; that the point of diversion and place of use sites have been inspected; that this map, consisting of 1 sheet, has been correctly drawn to the designated scale from surveying calculation notes prepared by me, or under my supervision and direction, relying upon analysis of recorded survey maps and other recorded surveying documents in the office of the County Recorder; that this map truly and correctly represents the proposed location and extent of the works used to divert water from underground, in Clark County, Nevada, by Basic Management, Inc. for environmental mitigation. That the proposed point of diversion, the approximate location and size of the diverting channel or other conduit, the place and manner of use, and the location and names of all other works or streams which are crossed by, or connected with the said works, are fully and correctly designated thereon.

Lonnie C. Roy
 LONNIE C. ROY, P.E.
 NEVADA STATE WATER RIGHTS SURVEYOR NO. 862

NOTARY'S ACKNOWLEDGMENT

SUBSCRIBED AND SWORN TO BEFORE ME
 THIS 27th DAY OF MARCH, 1999.

Marie E. Stubb
 NOTARY PUBLIC IN AND FOR CLARK COUNTY, NEVADA.
 MY COMMISSION EXPIRES 11-20-2000



BASIS OF BEARING


S 89°48'26" W, BEING THE SOUTH LINE OF THE SW 1/4 OF SECTION 31, T.21S., R.63E., M.D.M., CLARK COUNTY, NEVADA, PER PARCEL MAP, FILE 39 OF PARCELS, PAGE 33, CLARK COUNTY, NEVADA RECORDS

REFERENCES

- File 39 of Parcels - Page 33
- File 47 of Surveys - Page 52
- File 52 of Surveys - Page 38
- File 82 of Surveys - Page 61



BROADBENT & ASSOCIATES, INC.
 ENVIRONMENTAL, WATER RESOURCES & ENGINEERING CONSULTANTS

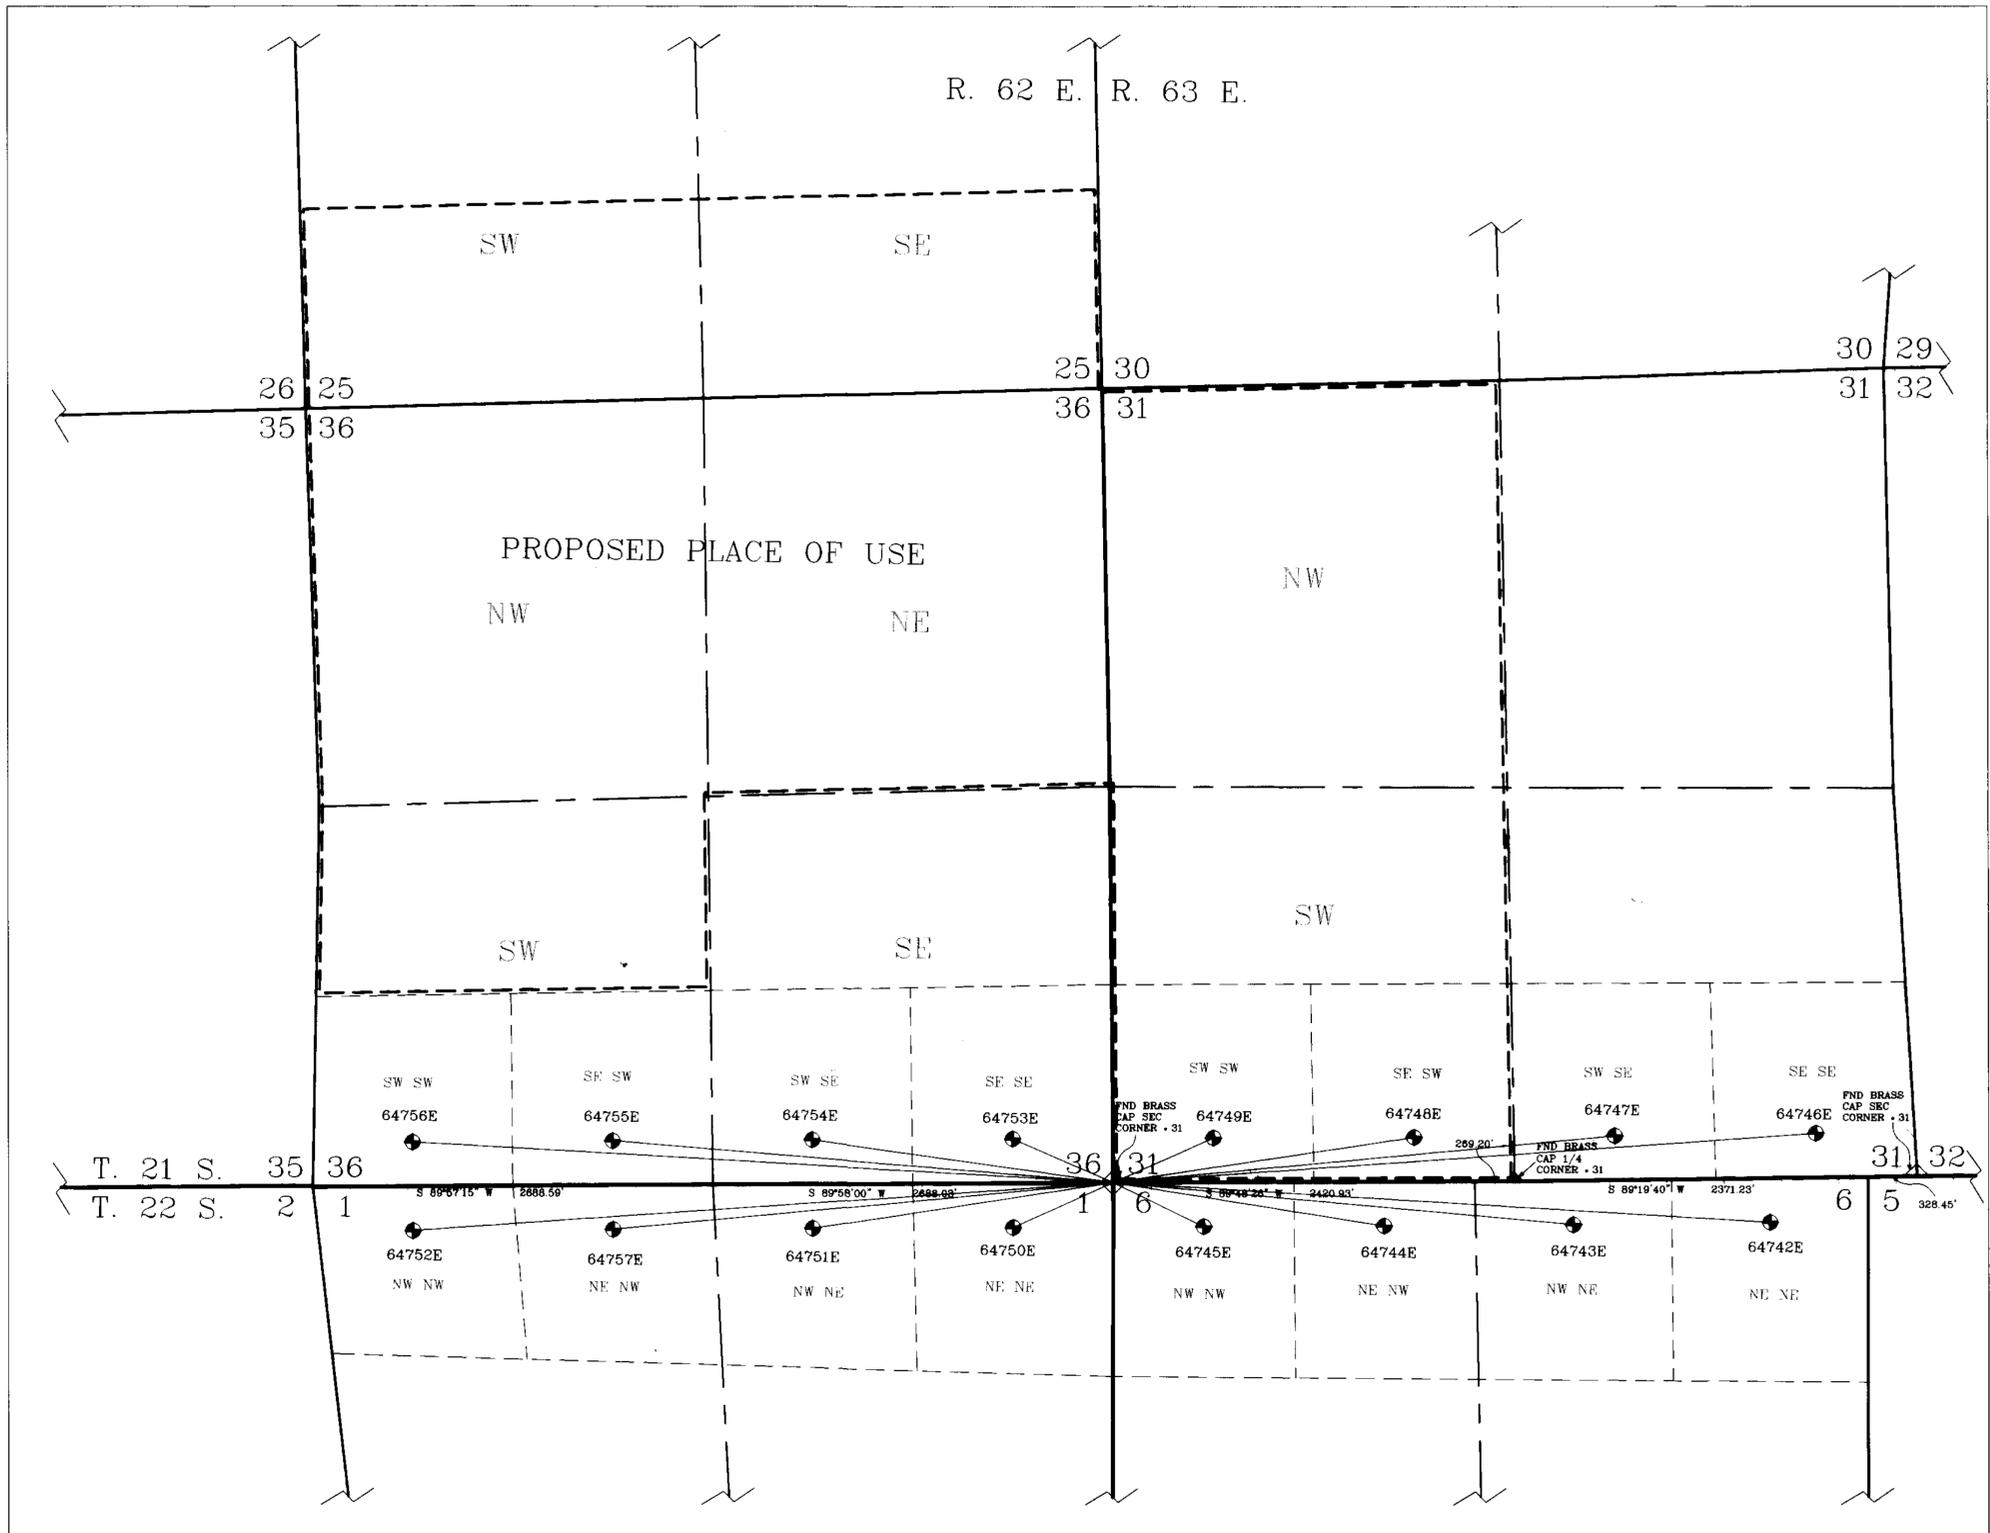

64754 E 64755 E 64756 E 64757 E

64753 E 64752 E 64751 E 64750 E 64749 E 64748 E 64747 E 64746 E 64745 E 64744 E 64743 E 64742 E

STATE ENGINEER'S USE

MAP TO ACCOMPANY AN APPLICATION TO APPROPRIATE WATER FOR ENVIRONMENTAL MITIGATION BY BASIC MANAGEMENT, INC. FROM UNDERGROUND IN CLARK COUNTY, NEVADA

99 MAR - 8 PM 2:53