



SCALE: 1" = 400'

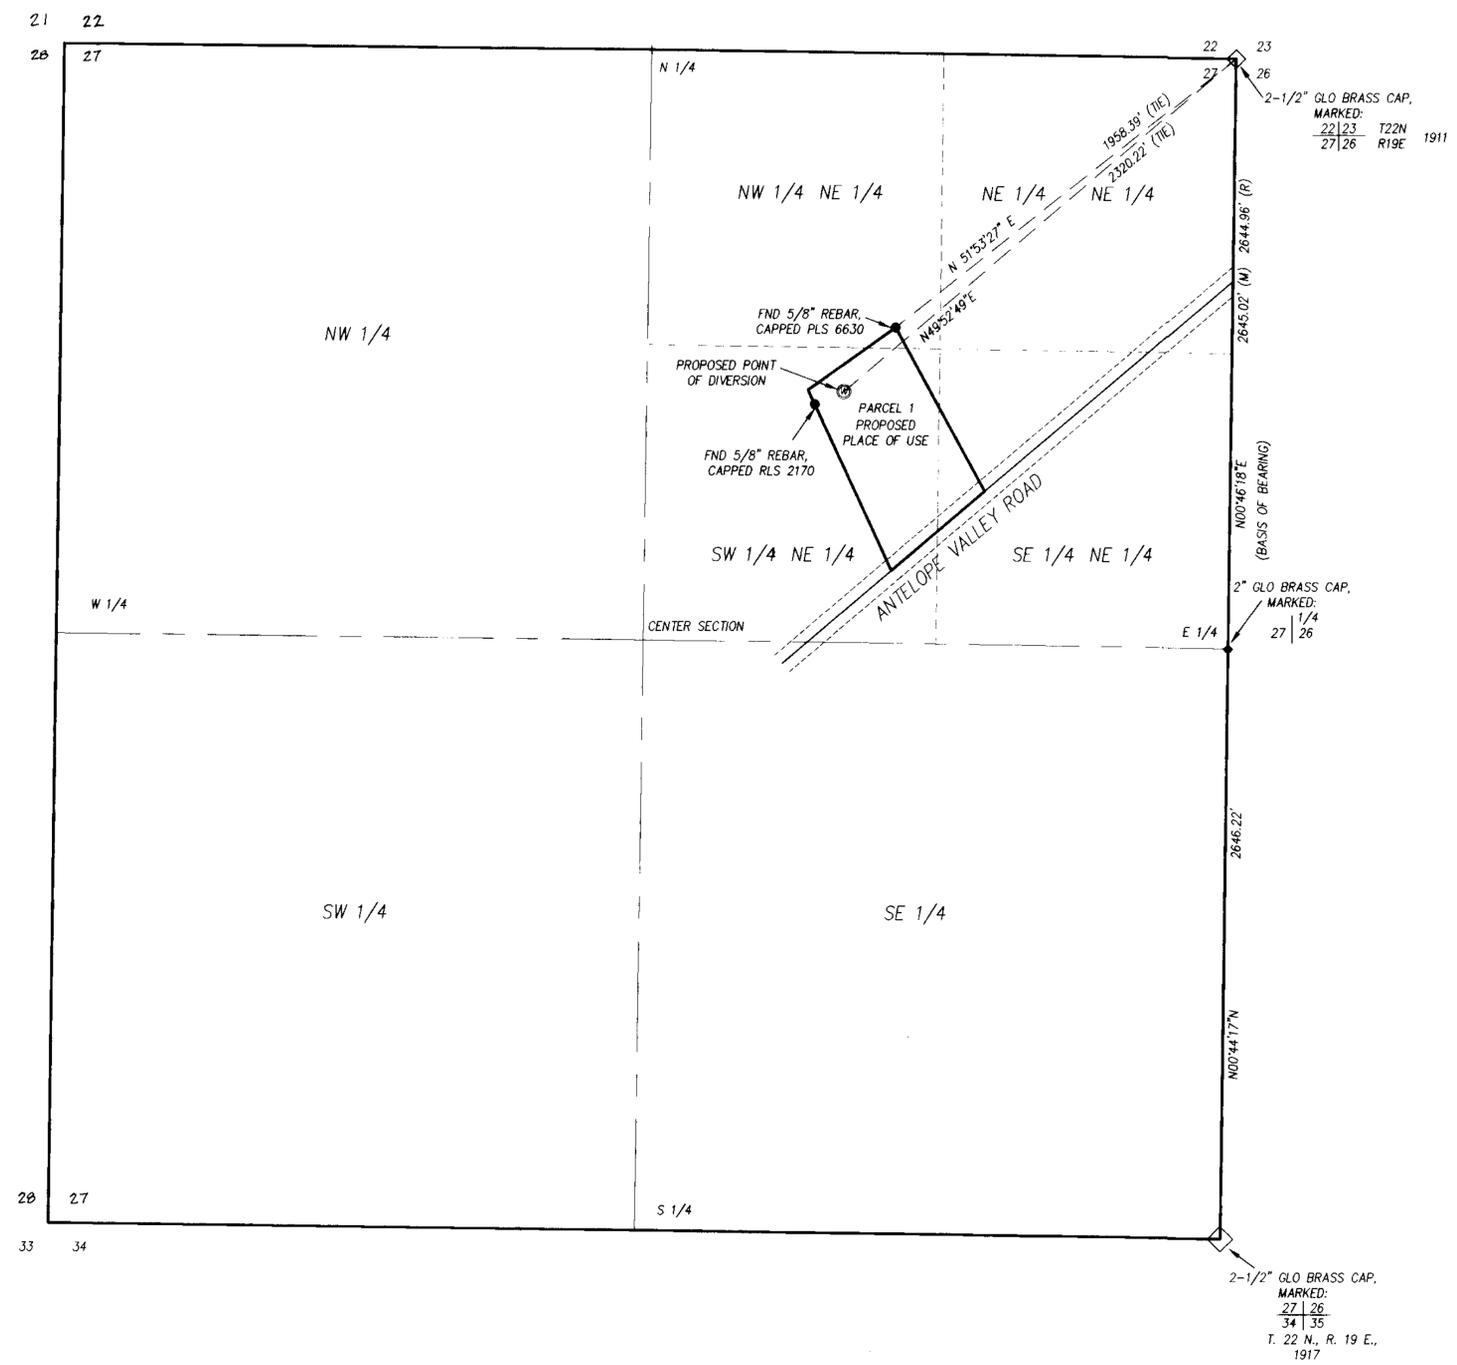

STATE OF NEVADA }
 CARSON CITY } SS.

I, DOUGLAS A. POTTS, PLS 5716, BEING FIRST DULY SWORN, DEPOSE AND SAY THAT THIS MAP, CONSISTING OF ONE (1) SHEET HAS BEEN CORRECTLY DRAWN TO THE DESIGNATED SCALE FROM FIELD NOTES MADE UNDER MY SUPERVISION AND DIRECTION ON THE 29TH DAY OF DECEMBER, 1998. THAT IT TRULY AND CORRECTLY REPRESENTS THE PROPOSED LOCATION AND EXTENT OF THE WORKS USED TO DIVERT WATER FROM UNDERGROUND SOURCES, IN WASHOE COUNTY, BY ROBIN BREHM FOR DOMESTIC AND STOCKWATERING PURPOSES, THAT THE PROPOSED POINT OF DIVERSION AND THE BOUNDARY OF ALL LANDS, WHERE WATER IS PROPOSED TO BE USED, ARE FULLY AND CORRECTLY DESIGNATED THEREON.

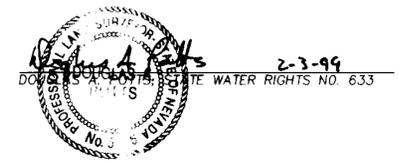

SUBSCRIBED AND SWORN TO BEFORE ME THIS 3 DAY OF FEBRUARY, 1999.

DEBORAH C. YOUNG
 NOTARY PUBLIC - NEVADA
 My Appl. Exp. 1-13-1999

BASIS of BEARINGS


THE EAST LINE OF THE NORTHEAST 1/4 OF SECTION 27, T. 22 N., R. 19 E., M.D.M., BETWEEN FOUND MONUMENTS, I.E. THE BEARING N 00°46'18" E.

LEGEND

- ⊙ POINT OF DIVERSION
- FOUND AS NOTED
- ◇ SECTION CORNER, FOUND AS NOTED
- ◆ 1/4 CORNER, FOUND AS NOTED

REFERENCES :

- 1) DIVISION OF LAND MAP FOR RED ROCK ESTATES, INC., LAND MAP #33, FILED FOR RECORD DECEMBER 20, 1978, OFFICIAL RECORDS OF WASHOE COUNTY, STATE OF NEVADA, FILE NO. 578296.
- 2) SECOND PARCEL MAP FOR JANET E. COOPER, PARCEL MAP 2868, FILED FOR RECORD JANUARY 18, 1995, OFFICIAL RECORDS OF WASHOE COUNTY, STATE OF NEVADA, FILE NO. 1864875.

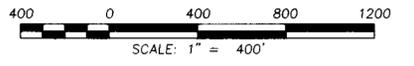

STATE ENGINEER'S USE

64857

FILED
 APR 07 1999
 STATE ENGINEER'S OFFICE

MAP to ACCOMPANY

APPLICATION FOR PERMIT TO APPROPRIATE THE PUBLIC WATERS OF THE STATE OF NEVADA
 FOR: DOMESTIC AND STOCKWATERING USE
 BY: ROBIN BREHM
 FROM: UNDERGROUND SOURCE

WASHOE COUNTY NEVADA

LUMOS AND ASSOCIATES
 CIVIL ENGINEERS
 SURVEYORS
 MATERIALS TESTING
 900 E. COLLEGE PARKWAY, CARSON CITY, NEVADA
 (702) 883-7077

DATE: February 2, 1999
 JOB NO: 4400.001
 SHEET 1 OF 1

64857