


FND 6" x 6"
CONCRETE MONUMENT
W/PLS 4248 TAG


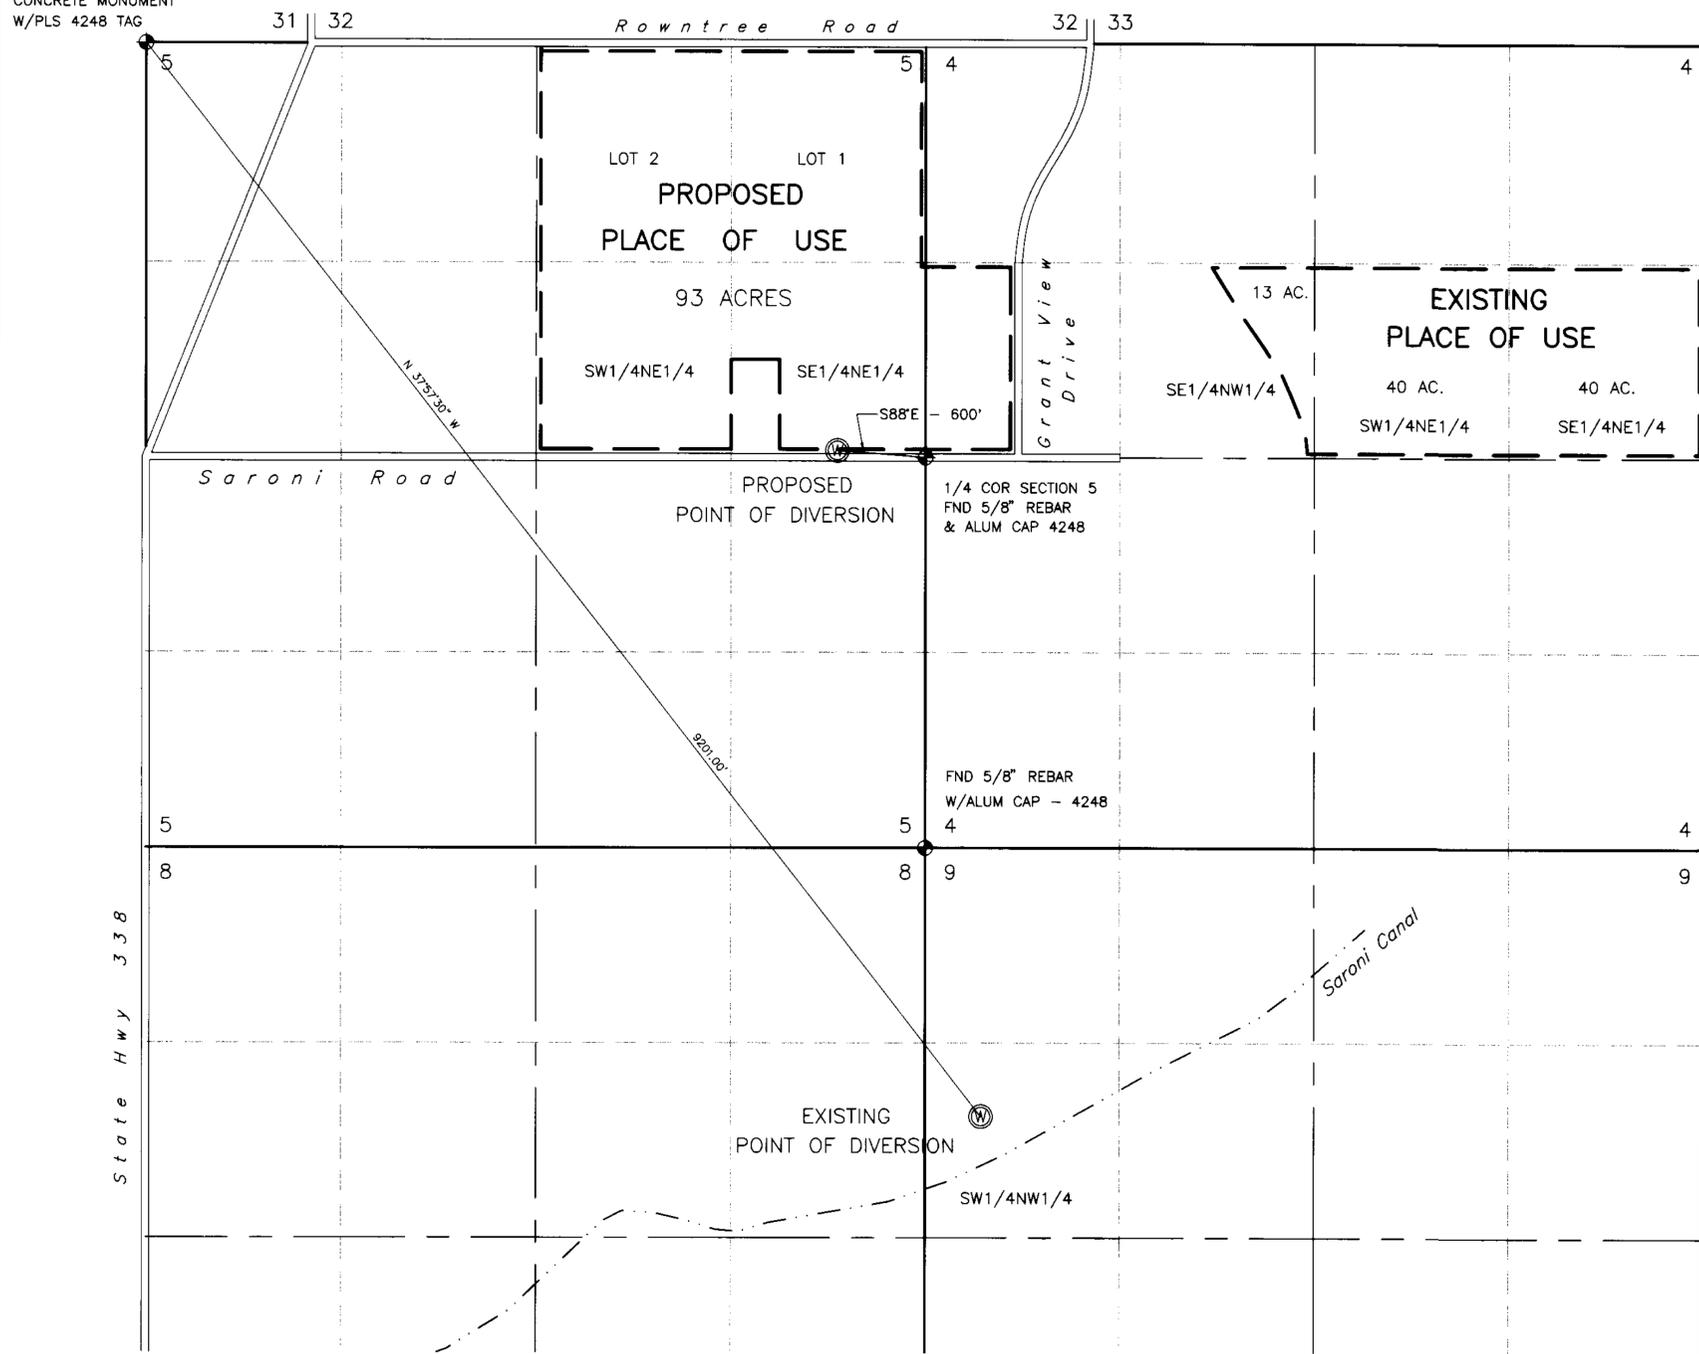


STATE OF NEVADA)
) ss.
COUNTY OF HUMBOLDT)

I, Bruce L. Rice, being first duly sworn, depose and say that this map, consisting of 1 sheet, numbered 1 of 1, inclusive, has been correctly drawn to the designated scale from field notes of a survey made by me, or under my supervision and direction, on January 27, 1998; that it truly and correctly represents the proposed location and extent of the works used to divert water from an underground source in Lyon County, Nevada, by F.I.M. Corp. for irrigation and domestic purposes. That the proposed point of diversion, the approximate location and size of the diverting channel, all reservoirs or basins, the location and names of all other works which will cross or connect with the proposed works, and the boundary of all lands, showing by 40-acre subdivision the areas proposed to be irrigated, are fully and correctly designated thereon.



Subscribed and sworn to before me
this 10th day of February, 1999.
Cathy Mowery
Notary Public in and for Humboldt County, Nevada.
My Commission Expires July 1, 2001

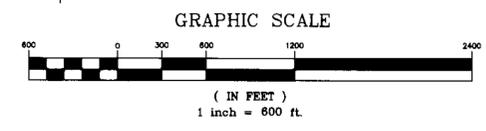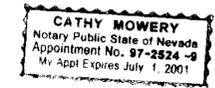

Basis of Bearing: Magnetic North - Var. 16°30'E



T. 10 N., R. 24 E., M.D.B.&M.

STATE ENGINEER'S USE

64860
64861
64862
FILED
FEB 19 1999
STATE ENGINEER'S OFFICE

MAP TO ACCOMPANY APPLICATIONS TO
CHANGE THE PLACE OF USE & POINT OF DIVERSION
PERMITS NO.'S 57565, 57566 & 57851

BY: F.I.M. CORP.
FROM: AN UNDERGROUND SOURCE
FOR: IRRIGATION & DOMESTIC USE
IN: LYON COUNTY, NEVADA

64862 64861 64860