

BASIS OF BEARINGS

BASIS OF BEARINGS FOR THIS MAP IS THE SOUTH BOUNDARY OF THE PROPERTY DEPICTED ON THIS MAP AS THE PLACE OF USE, SAID BEARING BEING N. 58°05'18" W. AS INDICATED IN THE FILES OF THE OFFICIAL SURVEY FOR GROUP 700, NEVADA OFFICE OF THE U.S. BUREAU OF LAND MANAGEMENT (REFERENCE NO. 2).

REFERENCES

1. MAP TO ACCOMPANY APPLICATION NO. 11959 TO APPROPRIATE WATER FROM LAKE TAHOE, FILED IN THE OFFICE OF THE NEVADA STATE ENGINEER ON OCTOBER 20, 1947. (MAP ALSO SUPPORTS PERMITS NO. 55053, 61395, 61607 AND 61784.)
2. INFORMATION DERIVED FROM THE OFFICIAL SURVEY FOR GROUP 700, FILED IN THE NEVADA STATE OFFICE OF THE UNITED STATES DEPARTMENT OF THE INTERIOR, BUREAU OF LAND MANAGEMENT ON DECEMBER 6, 1986.

AFFIDAVIT OF STATE WATER RIGHT SURVEYOR


STATE OF NEVADA) S.S.
COUNTY OF WASHOE)

I, MILTON L. SHARP, BEING DULY SWORN, DEPOSE AND SAY THAT SITE INSPECTIONS HAVE BEEN MADE BY ME, OR UNDER MY SUPERVISION AND DIRECTION, BETWEEN THE FEBRUARY 1, 1999 AND FEBRUARY 20, 1999; THAT THE LOCATION OF EACH REFERENCE MONUMENT HAS BEEN VERIFIED BY SITE INSPECTION; THAT THE POINT OF DIVERSION AND PLACE OF USE SITES HAVE BEEN INSPECTED; THAT THIS MAP, CONSISTING OF ONE SHEET, HAS BEEN CORRECTLY DRAWN TO THE DESIGNATED SCALE FROM SURVEYING CALCULATION NOTES PREPARED BY ME, OR UNDER MY SUPERVISION AND DIRECTION, RELYING UPON ANALYSIS OF RECORDED SURVEY MAPS AND OTHER RECORDED SURVEYING DOCUMENTS IN THE OFFICE OF THE STATE ENGINEER AND THE NEVADA STATE OFFICE OF THE UNITED STATES DEPARTMENT OF INTERIOR, BUREAU OF LAND MANAGEMENT; THAT THE MAP TO ACCOMPANY APPLICATION NO. 11959 (REF. NO. 1) TRULY AND CORRECTLY REPRESENTS THE LOCATION AND EXTENT OF WORKS USED TO DIVERT WATER FROM LAKE TAHOE IN DOUGLAS COUNTY, NEVADA BY THE JEAN AND HERMAN STRECKER - 1993 TRUST; THAT THIS MAP TRULY AND CORRECTLY REPRESENTS THE LOCATION AND EXTENT OF WORKS PROPOSED TO DIVERT WATER FROM LAKE TAHOE IN WASHOE COUNTY, NEVADA; THAT THE PLACE AND MANNER OF USE, AND THE LOCATION AND NAMES OF ALL OTHER WORKS OR STREAMS WHICH ARE CROSSED BY OR CONNECTED WITH THE SAID WORKS, ARE FULLY AND CORRECTLY DESIGNATED THEREON.

Milton L. Sharp
STATE WATER RIGHT SURVEYOR NO. 704


SUBSCRIBED AND SWORN TO BEFORE ME THIS 25 DAY OF FEBRUARY 1999, SANDRA J. RANGER, NOTARY PUBLIC, AND FOR WASHOE COUNTY, NEVADA. MY COMMISSION EXPIRES 6-1-2000

Sandra J. Ranger
NOTARY PUBLIC

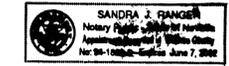

PROPOSED POINT OF DIVERSION AND PLACE OF USE


FOR EXISTING POINT OF DIVERSION AND PLACE OF USE SEE THE MAP SUPPORTING PERMIT NO. 61784 (REF. NO. 1).

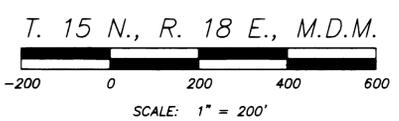

T. 15 N., R. 18 E., M.D.M.


STATE ENGINEER'S USE

64870

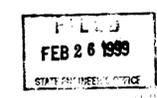

FEB 26 1999

MAP TO ACCOMPANY
APPLICATION TO CHANGE THE POINT OF DIVERSION, PLACE OF USE AND MANNER OF USE OF PORTIONS OF THE PUBLIC WATERS OF THE STATE OF NEVADA HERETOFORE APPROPRIATED FROM LAKE TAHOE UNDER PERMIT NO. 61784 FOR DOMESTIC AND TOWN SUPPLY BY HERMAN F. STRECKER AND F. JEAN STRECKER, TRUSTEES OF THE JEAN AND HERMAN STRECKER - 1993 TRUST, DOUGLAS COUNTY, NEVADA.

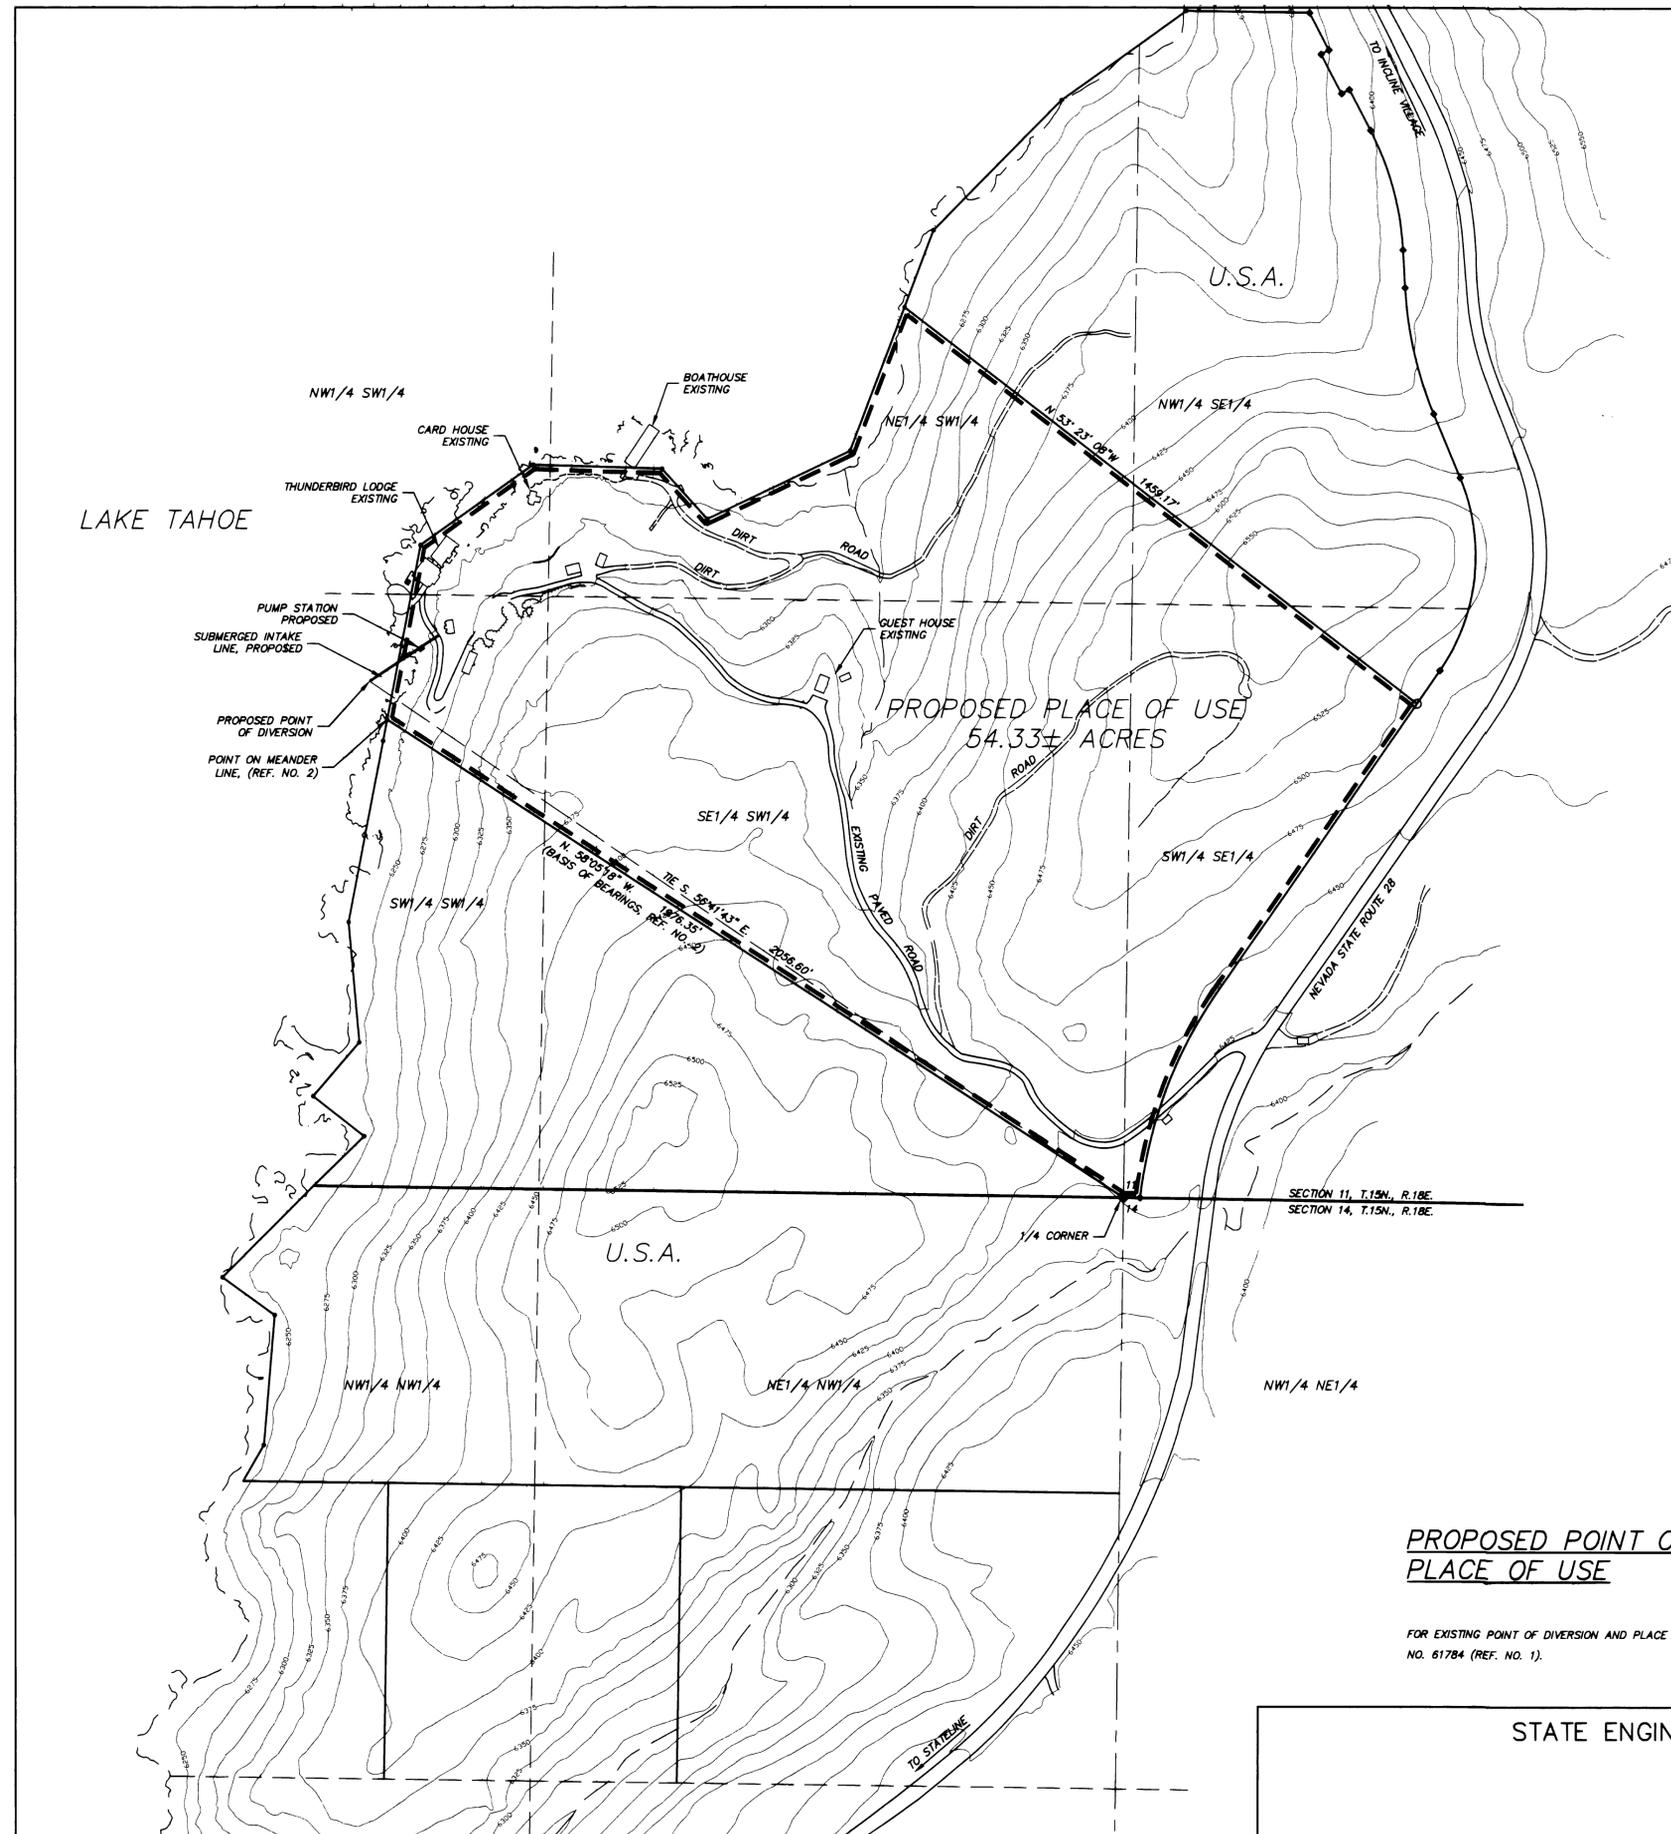

MAP PREPARED BY:
MILTON L. SHARP, P.E.
CONSULTING ENGINEER
1005 TERMINAL WAY, SUITE 257
RENO, NEVADA 89502 (702) 323-7006

JOB NO. 1199
FEBRUARY, 1999